

SEAL:



CITY OF WICHITA, KANSAS
MARKET & TOPEKA STREET
ON-STREET BIKEWAYS


REVISION

PROJECT NUMBER
87 TE-0397-01

FINAL
PLANS

SHEET NUMBER:
ID506

E. Kellogg Dr

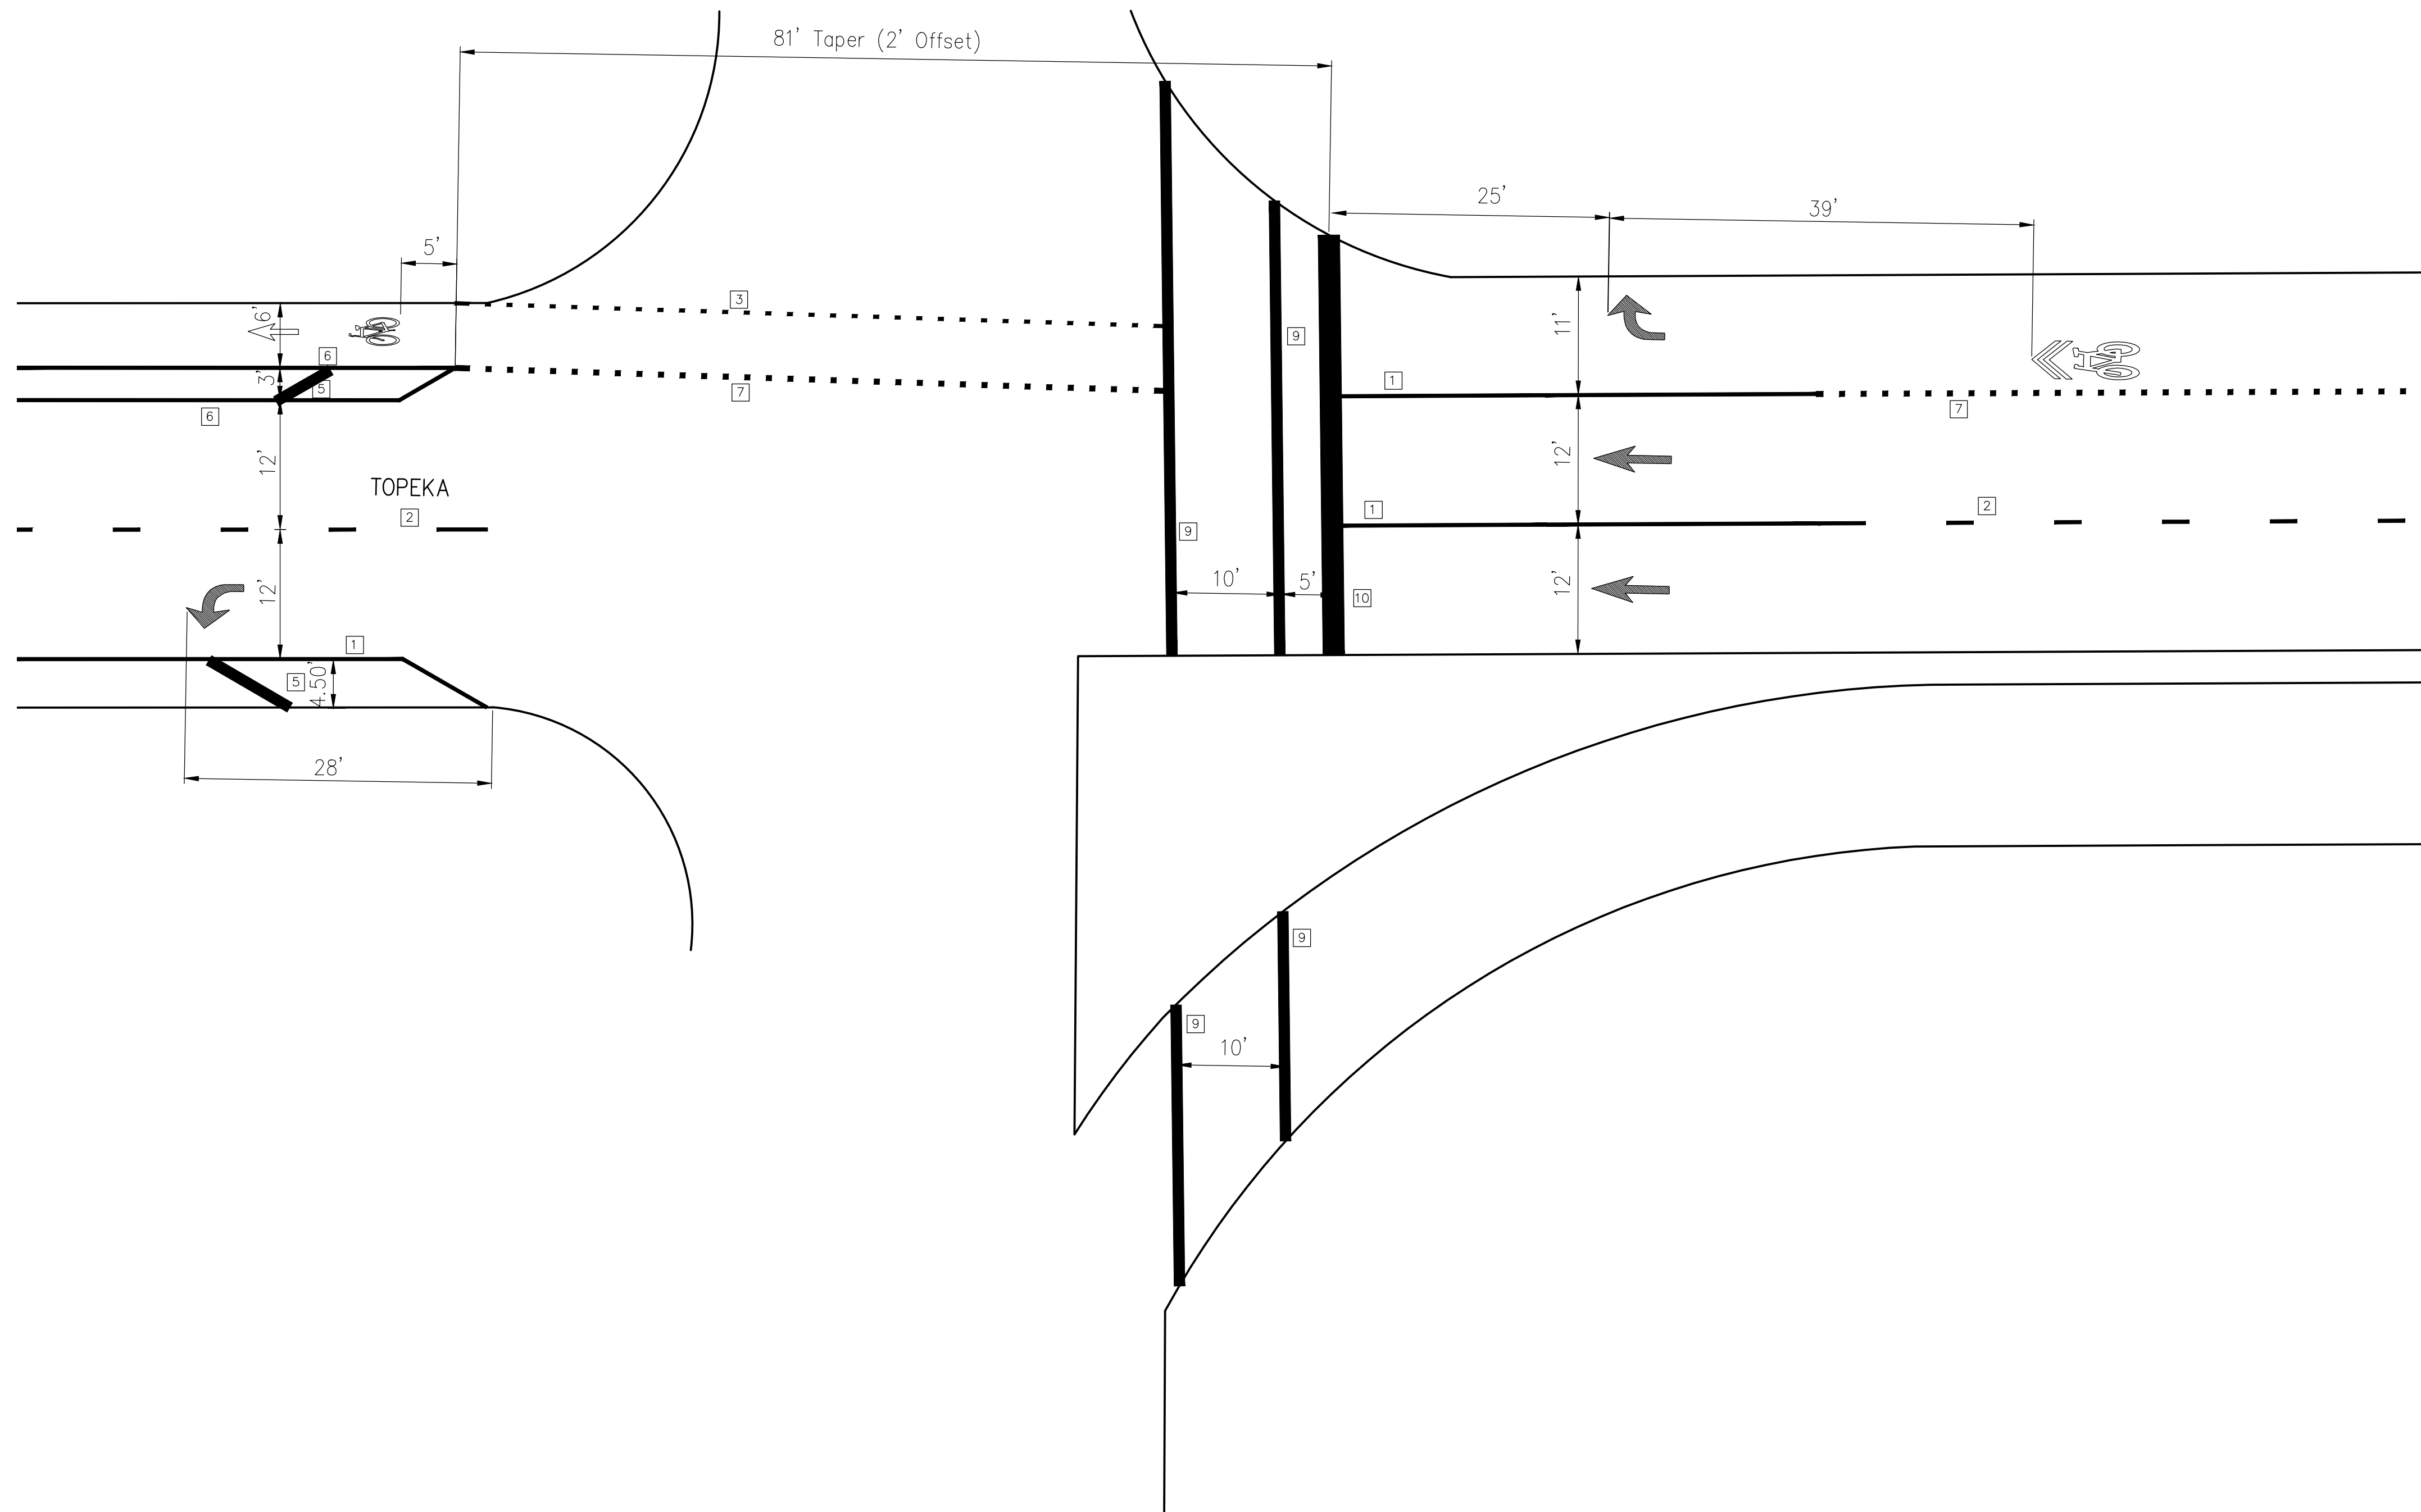

STRIPING LEGEND

| | |
|----|---|
| 1 | 4" SOLID WHITE LINE |
| 2 | 4" WIDE BROKEN WHITE LINE (10' SEGMENT , 30' GAP) |
| 3 | 4" WIDE DOTTED WHITE LINE (2' SEGMENT, 6' GAP) |
| 4 | 4" WIDE SOLID YELLOW LINE |
| 5 | 8" WIDE SOLID WHITE LINE (HATCHING) |
| 6 | 6" WIDE SOLID WHITE LINE |
| 7 | 6" WIDE DOTTED WHITE LINE (2' SEGMENT, 6' GAP) |
| 8 | 4" BROKEN YELLOW LINE (10' SEGMENT, 30' GAP) |
| 9 | 12" CROSS WALK |
| 10 | 24" WHITE PAINT (STOP BAR) |
| 11 | HIGH VISIBILITY CROSS WALK LINE (BARS) |

TOPEKA AND E. KELLOGG DR.

