
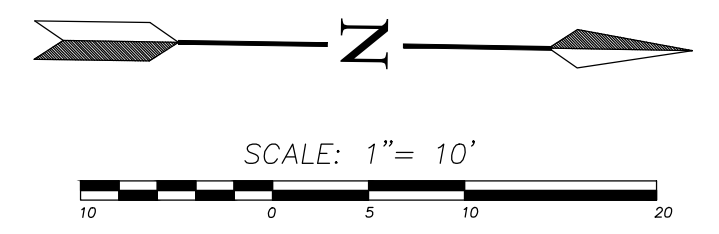


TOPEKA ST AND 2ND ST

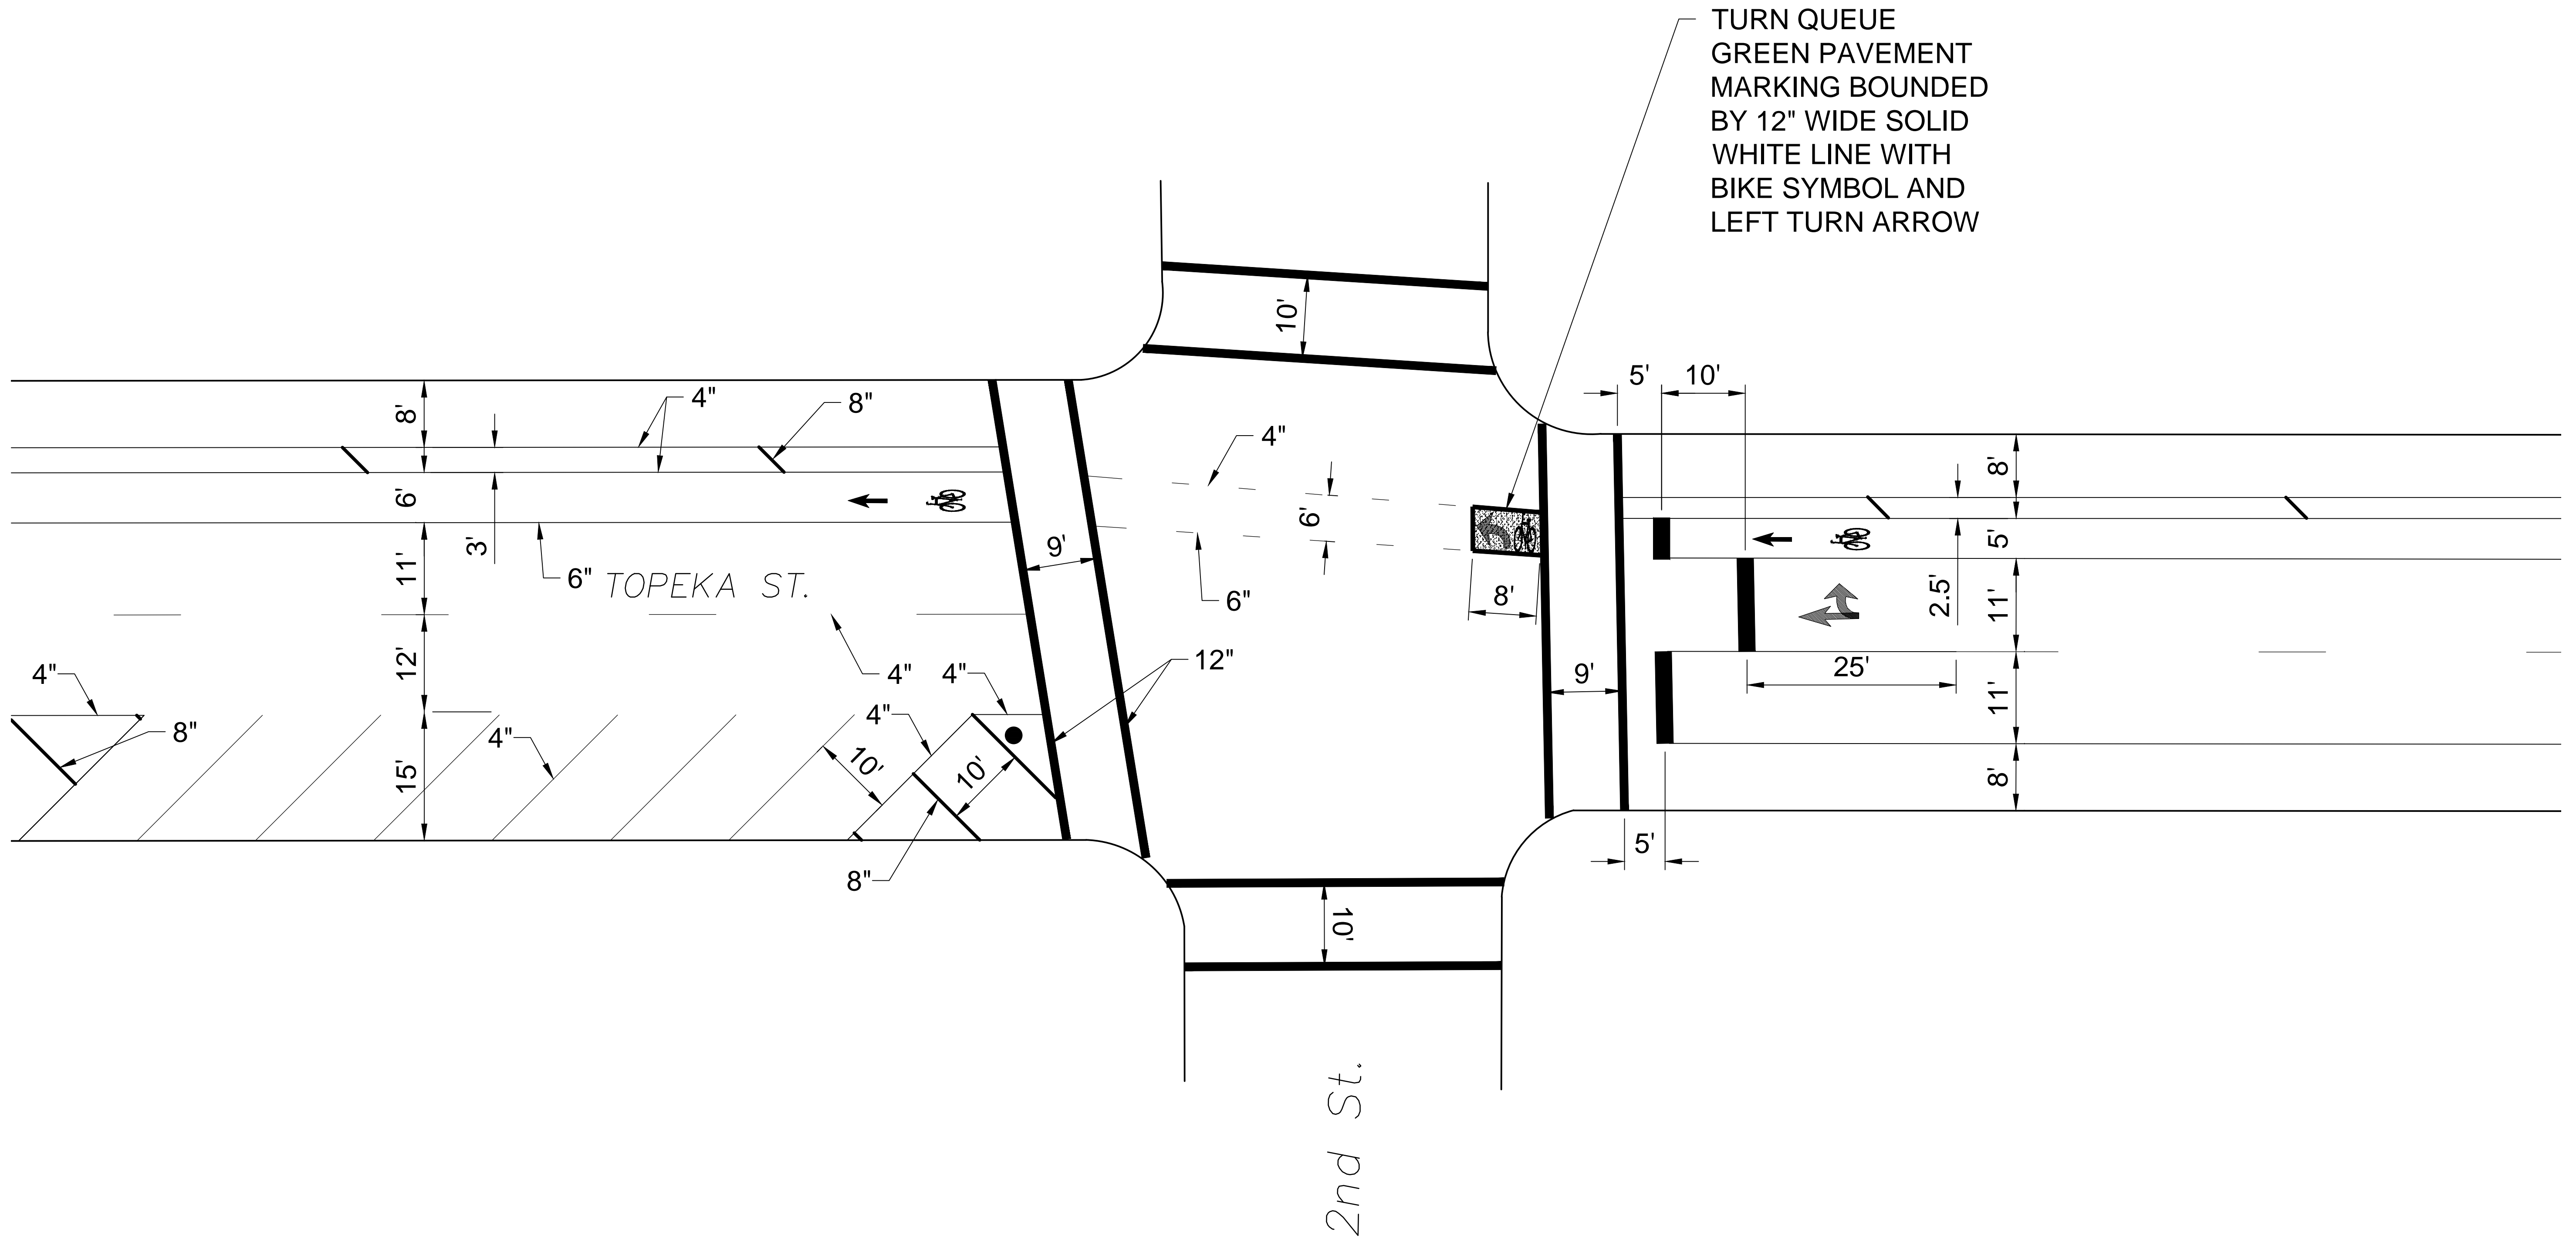

SEAL:
alta <small>PLANNING + DESIGN</small>
CFS <small>ENGINEERS</small> <small>cfse.com</small> <small>KS 06614</small> <small>CP 7852724781 CP 7852724782</small>
CITY OF WICHITA, KANSAS MARKET & TOPEKA STREET ON-STREET BIKEWAYS
DATE: _____ DESIGNED BY: _____ DRAWN BY: _____ CHECKED BY: _____
REVISIONS: _____ _____ _____
PROJECT NUMBER 87 TE-0397-01
FINAL PLANS
SHEET NUMBER: ID509