



Scale For Microfitting  
Millimeters  
Inches

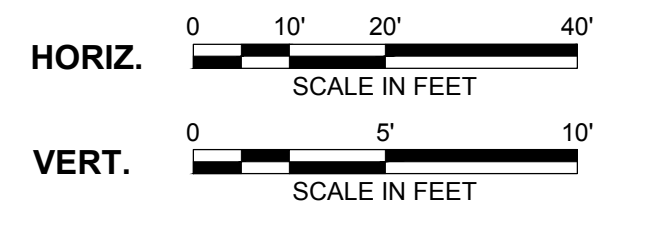

- NOTE:**
- REFER TO THE WATER SERVICE TRANSFER TABLES, DRAWINGS C092 - C093 FOR METER RELOCATES.
  - INSTALL WATERMAIN BY DIRECTIONAL DRILLING UNLESS OTHERWISE NOTED.
  - FOR SANITARY SEWER CROSSINGS LESS THAN 24" VERTICAL CLEARANCE FROM WATERMAIN, REBUILD SANITARY SEWER PER SPECIFICATION 803.4a.

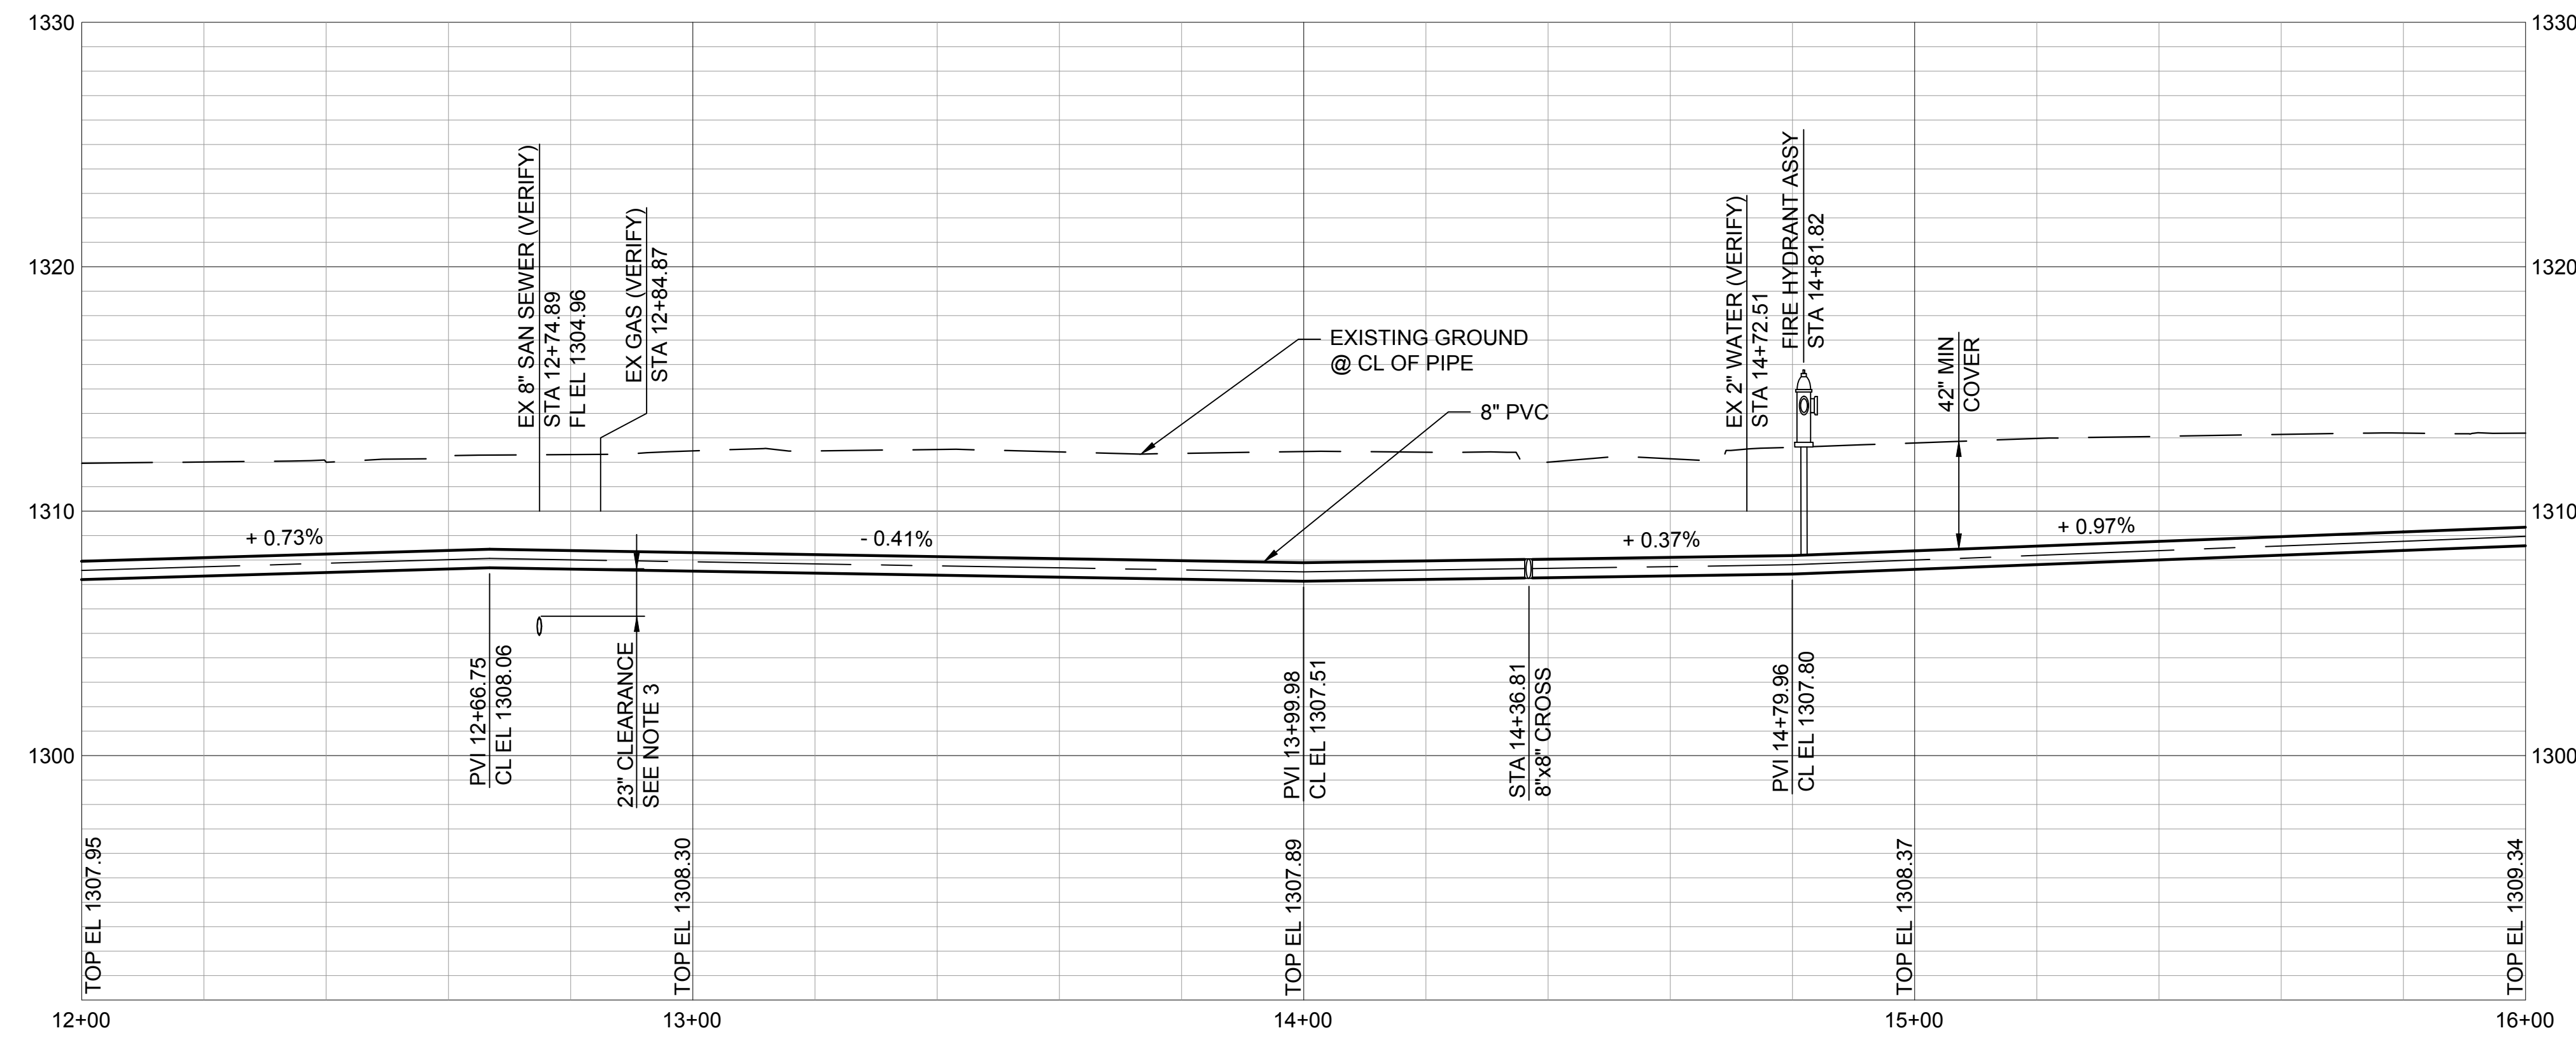

9400 WARD PARKWAY  
KANSAS CITY, MO 64114  
816-333-9400  
LICENSEE NO. 000165

date APRIL 24, 2014	detailed M. CHARRETTE
designed J. MCNIFF	checked S. WILSON



**ETHEL NEIGHBORHOOD  
WATER MAIN REPLACEMENT**  
LINE 1 - N KANSAS AVENUE  
(21ST TO 24TH)

project 77025	contract 448-90612	
drawing <b>C004 - 0</b>		
sheet 11	of 101	sheets
file LINE 1.dwg		

This document has been digitally signed.  
05/08/15 9:38 AM

Name  
Discipline  
License No.