

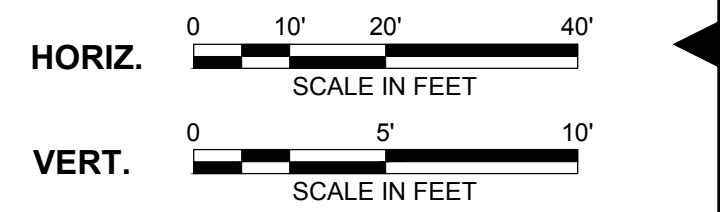


CONNECTION DETAIL  
NOT TO SCALE

no.	date	by	ckd	description
-----	------	----	-----	-------------

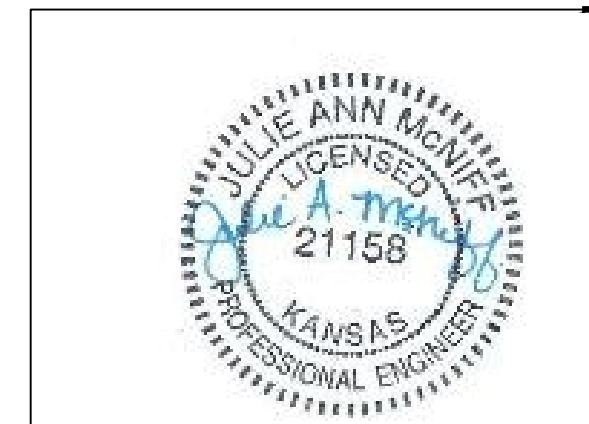

- NOTE:**
- REFER TO THE WATER SERVICE TRANSFER TABLES, DRAWINGS C092 - C093 FOR METER RELOCATES.
  - INSTALL WATERMAIN BY DIRECTIONAL DRILLING UNLESS OTHERWISE NOTED.
  - FOR SANITARY SEWER CROSSINGS LESS THAN 24" VERTICAL CLEARANCE FROM WATERMAIN, REBUILD SANITARY SEWER PER SPECIFICATION 803.4a.

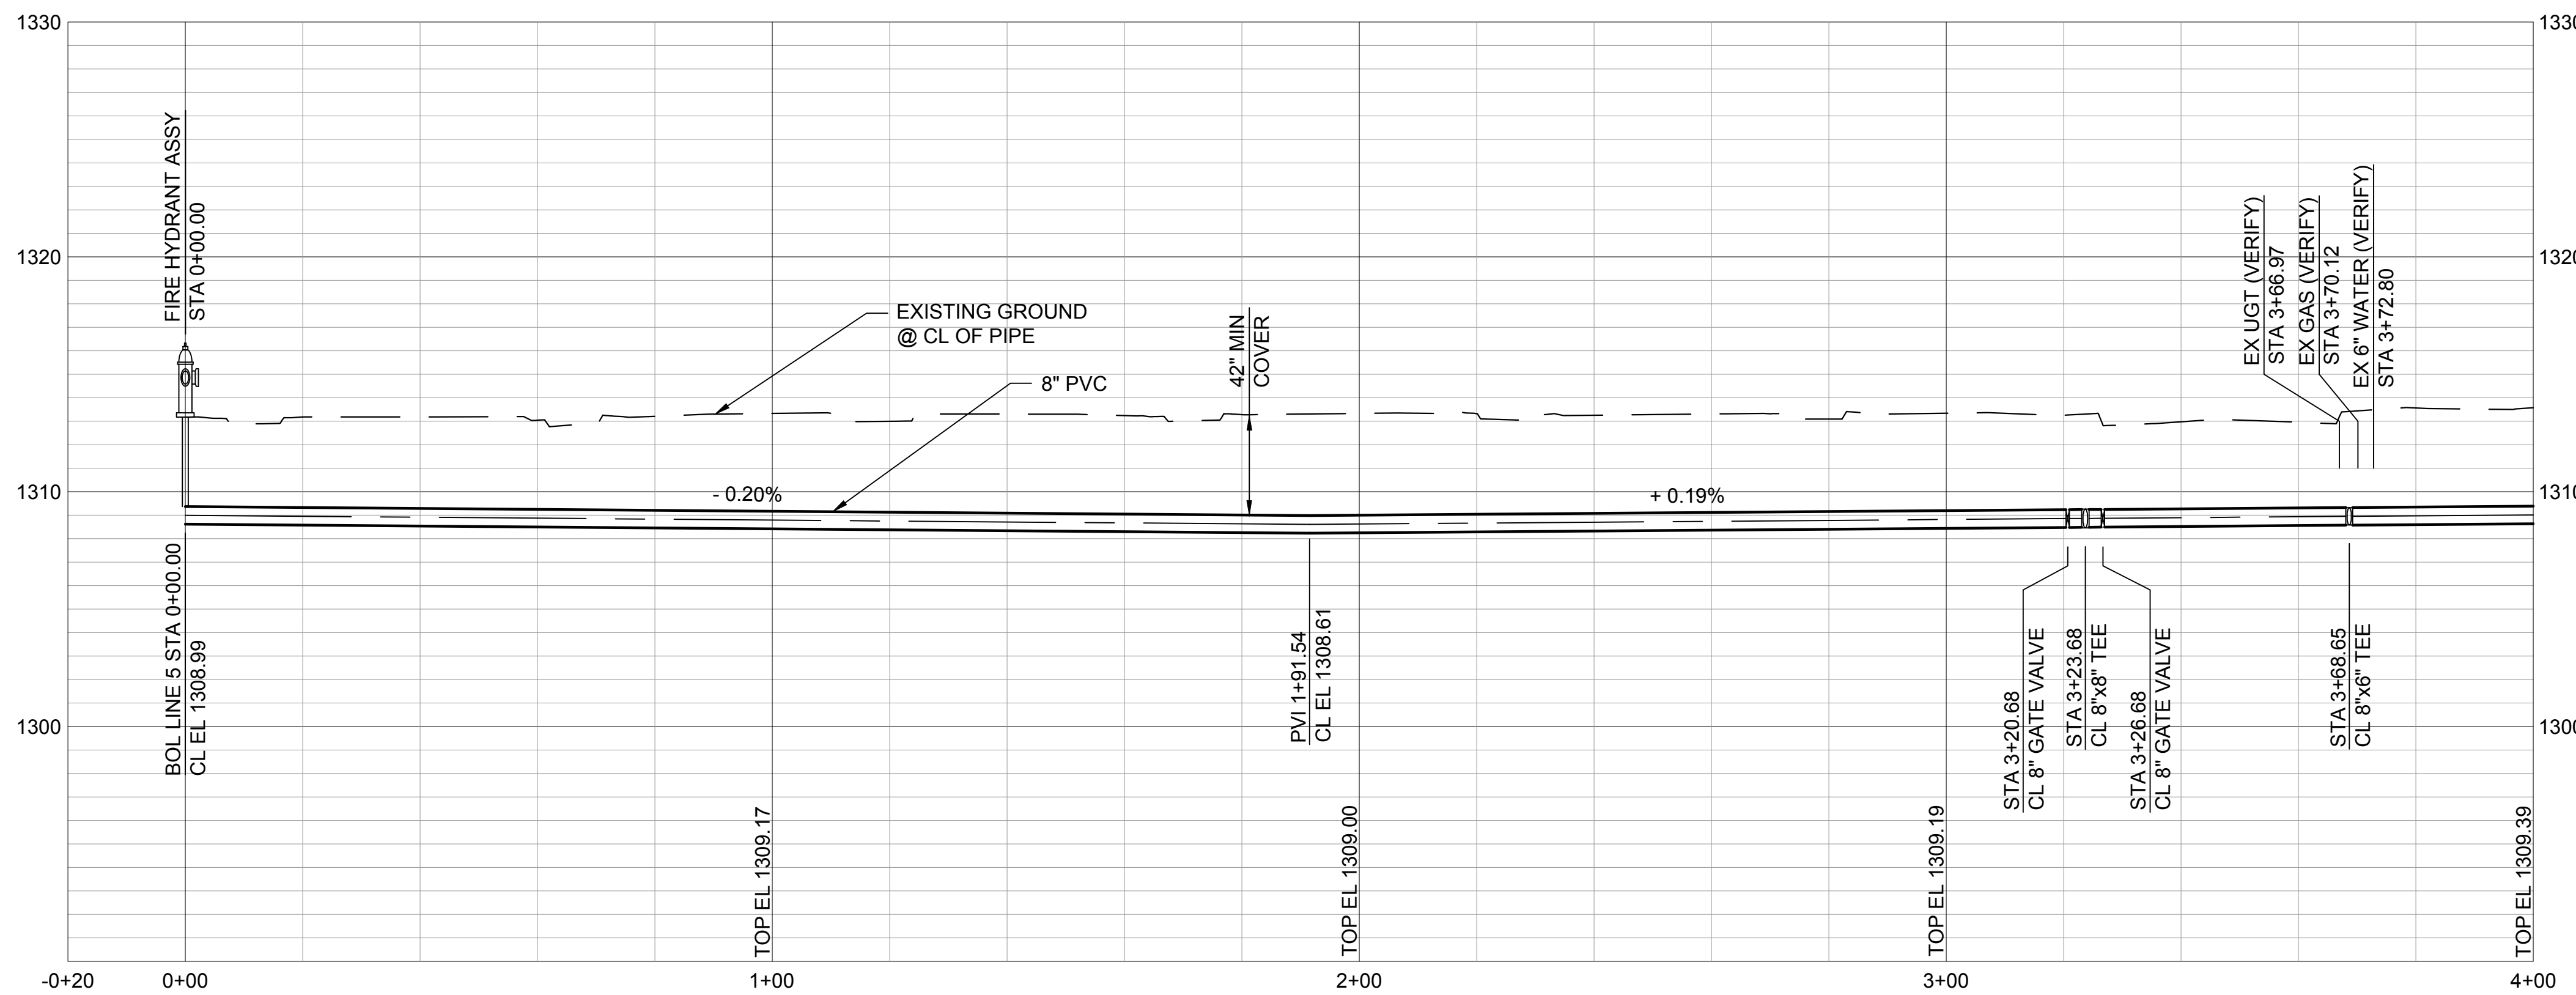

This document has been digitally signed.  
05/08/15 9:42 AM

Name  
Discipline  
License No.

**Burns & McDonnell**  
SINCE 1898

9400 WARD PARKWAY  
KANSAS CITY, MO 64114  
816-333-9400  
LICENSEE NO. 000165

date APRIL 24, 2014	detailed M. CHARRETTE
designed J. MCNIFF	checked S. WILSON



**ETHEL NEIGHBORHOOD  
WATER MAIN REPLACEMENT  
LINE 5 - E 24TH STREET N**

project 77025	contract 448-90612
drawing	rev. <b>C015 - 0</b>
sheet 22 of 101 sheets	file LINE 5.dwg