


no.	date	by	ckd	description
-----	------	----	-----	-------------

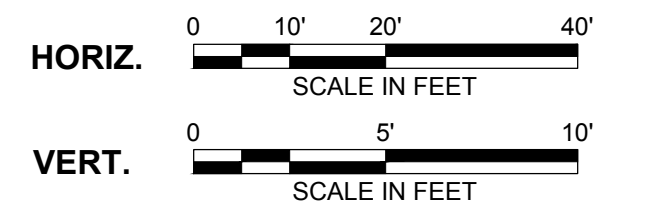

- NOTE:**
- REFER TO THE WATER SERVICE TRANSFER TABLES, DRAWINGS C092 - C093 FOR METER RELOCATES.
  - INSTALL WATERMAIN BY DIRECTIONAL DRILLING UNLESS OTHERWISE NOTED.
  - FOR SANITARY SEWER CROSSINGS LESS THAN 24" VERTICAL CLEARANCE FROM WATERMAIN, REBUILD SANITARY SEWER PER SPECIFICATION 803.4a.



9400 WARD PARKWAY  
KANSAS CITY, MO 64114  
816-333-9400  
LICENSEE NO. 000165

date	APRIL 24, 2014	detailed	M. CHARRETTE
designed	J. MCNIFF	checked	S. WILSON



**ETHEL NEIGHBORHOOD  
WATER MAIN REPLACEMENT  
LINE 5 - E 24TH STREET N**

project	77025	contract	448-90612
drawing	rev. <b>C016 - 0</b>		
sheet	23	of	101 sheets
file	LINE 5.dwg		

This document has been digitally signed.  
05/08/15 9:43 AM

Name: Julie Ann McNeill  
Discipline: Professional Engineer  
License No. 21158