


CONNECTION DETAIL
NOT TO SCALE

no.	date	by	ckd	description
-----	------	----	-----	-------------

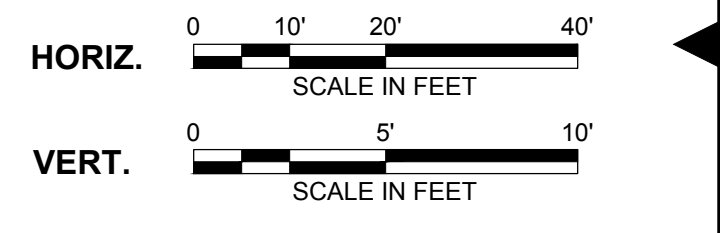

- NOTE:**
- REFER TO THE WATER SERVICE TRANSFER TABLES, DRAWINGS C092 - C093 FOR METER RELOCATES.
 - INSTALL WATERMAIN BY DIRECTIONAL DRILLING UNLESS OTHERWISE NOTED.
 - FOR SANITARY SEWER CROSSINGS LESS THAN 24" VERTICAL CLEARANCE FROM WATERMAIN, REBUILD SANITARY SEWER PER SPECIFICATION 803.4a.
 - CONTRACTOR SHALL VERIFY METER LOCATION NOT PICKED UP BY SURVEY.





9400 WARD PARKWAY
KANSAS CITY, MO 64114
816-333-9400
LICENSEE NO. 000165

date	APRIL 24, 2014	detailed	M. CHARRETTE
designed	J. MCNIFF	checked	S. WILSON



**ETHEL NEIGHBORHOOD
WATER MAIN REPLACEMENT
LINE 6 - N MINNEAPOLIS STREET**

project	77025	contract	448-90612
drawing	rev. C019 - 0		
sheet	26	of	101 sheets
file	LINE 6.dwg		

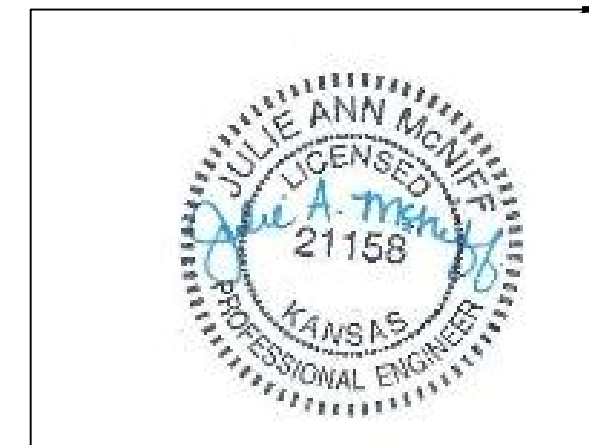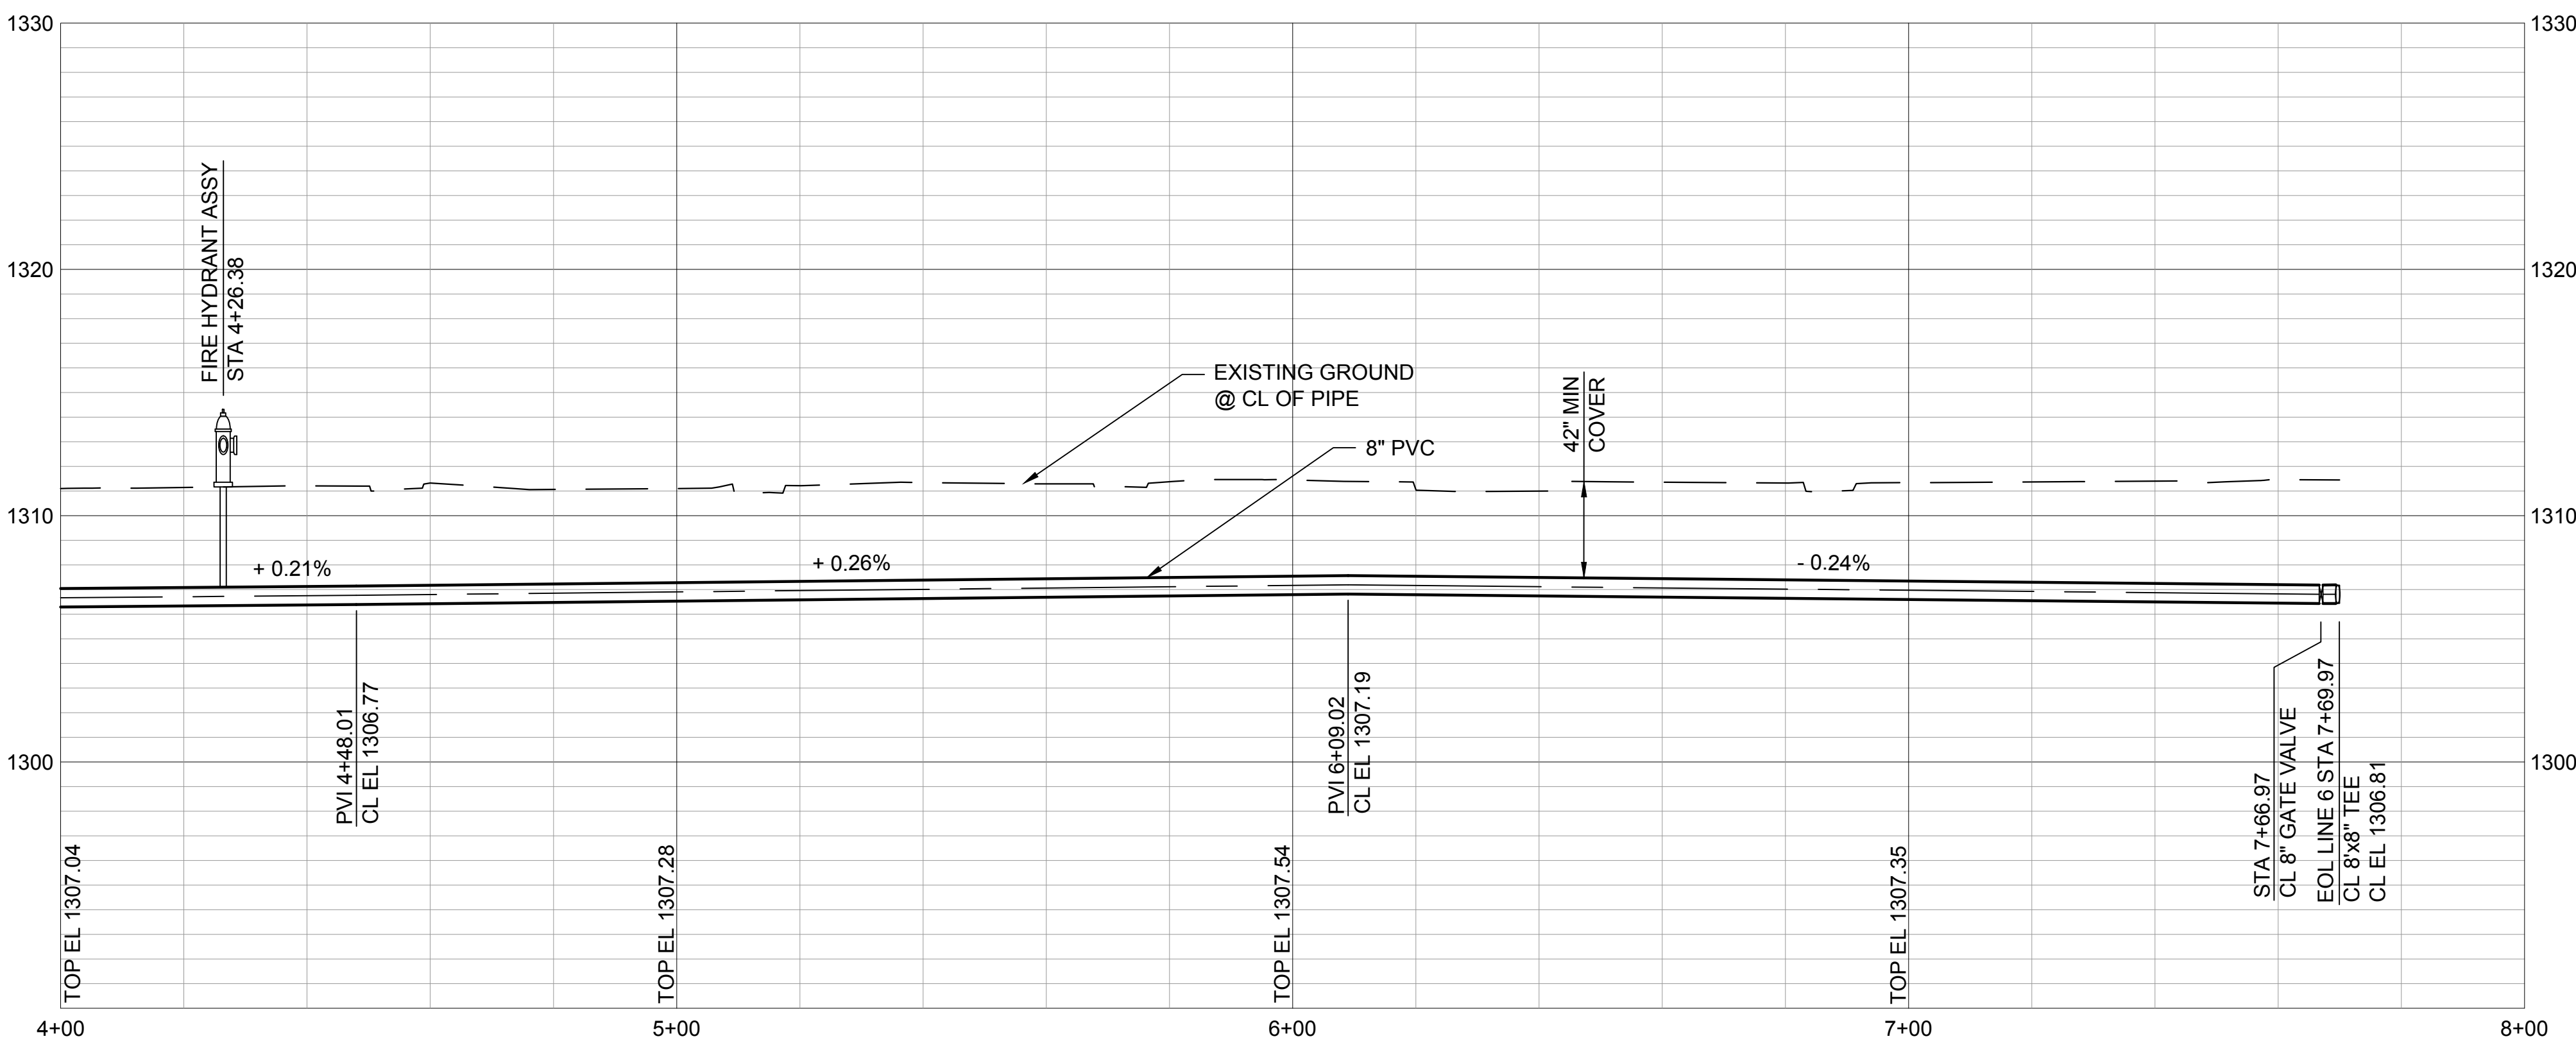

This document has been digitally signed.
05/08/15 9:43 AM

Name
Discipline
License No.

Scale For Microfitting
Millimeters
Inches