



no.	date	by	ckd	description
-----	------	----	-----	-------------

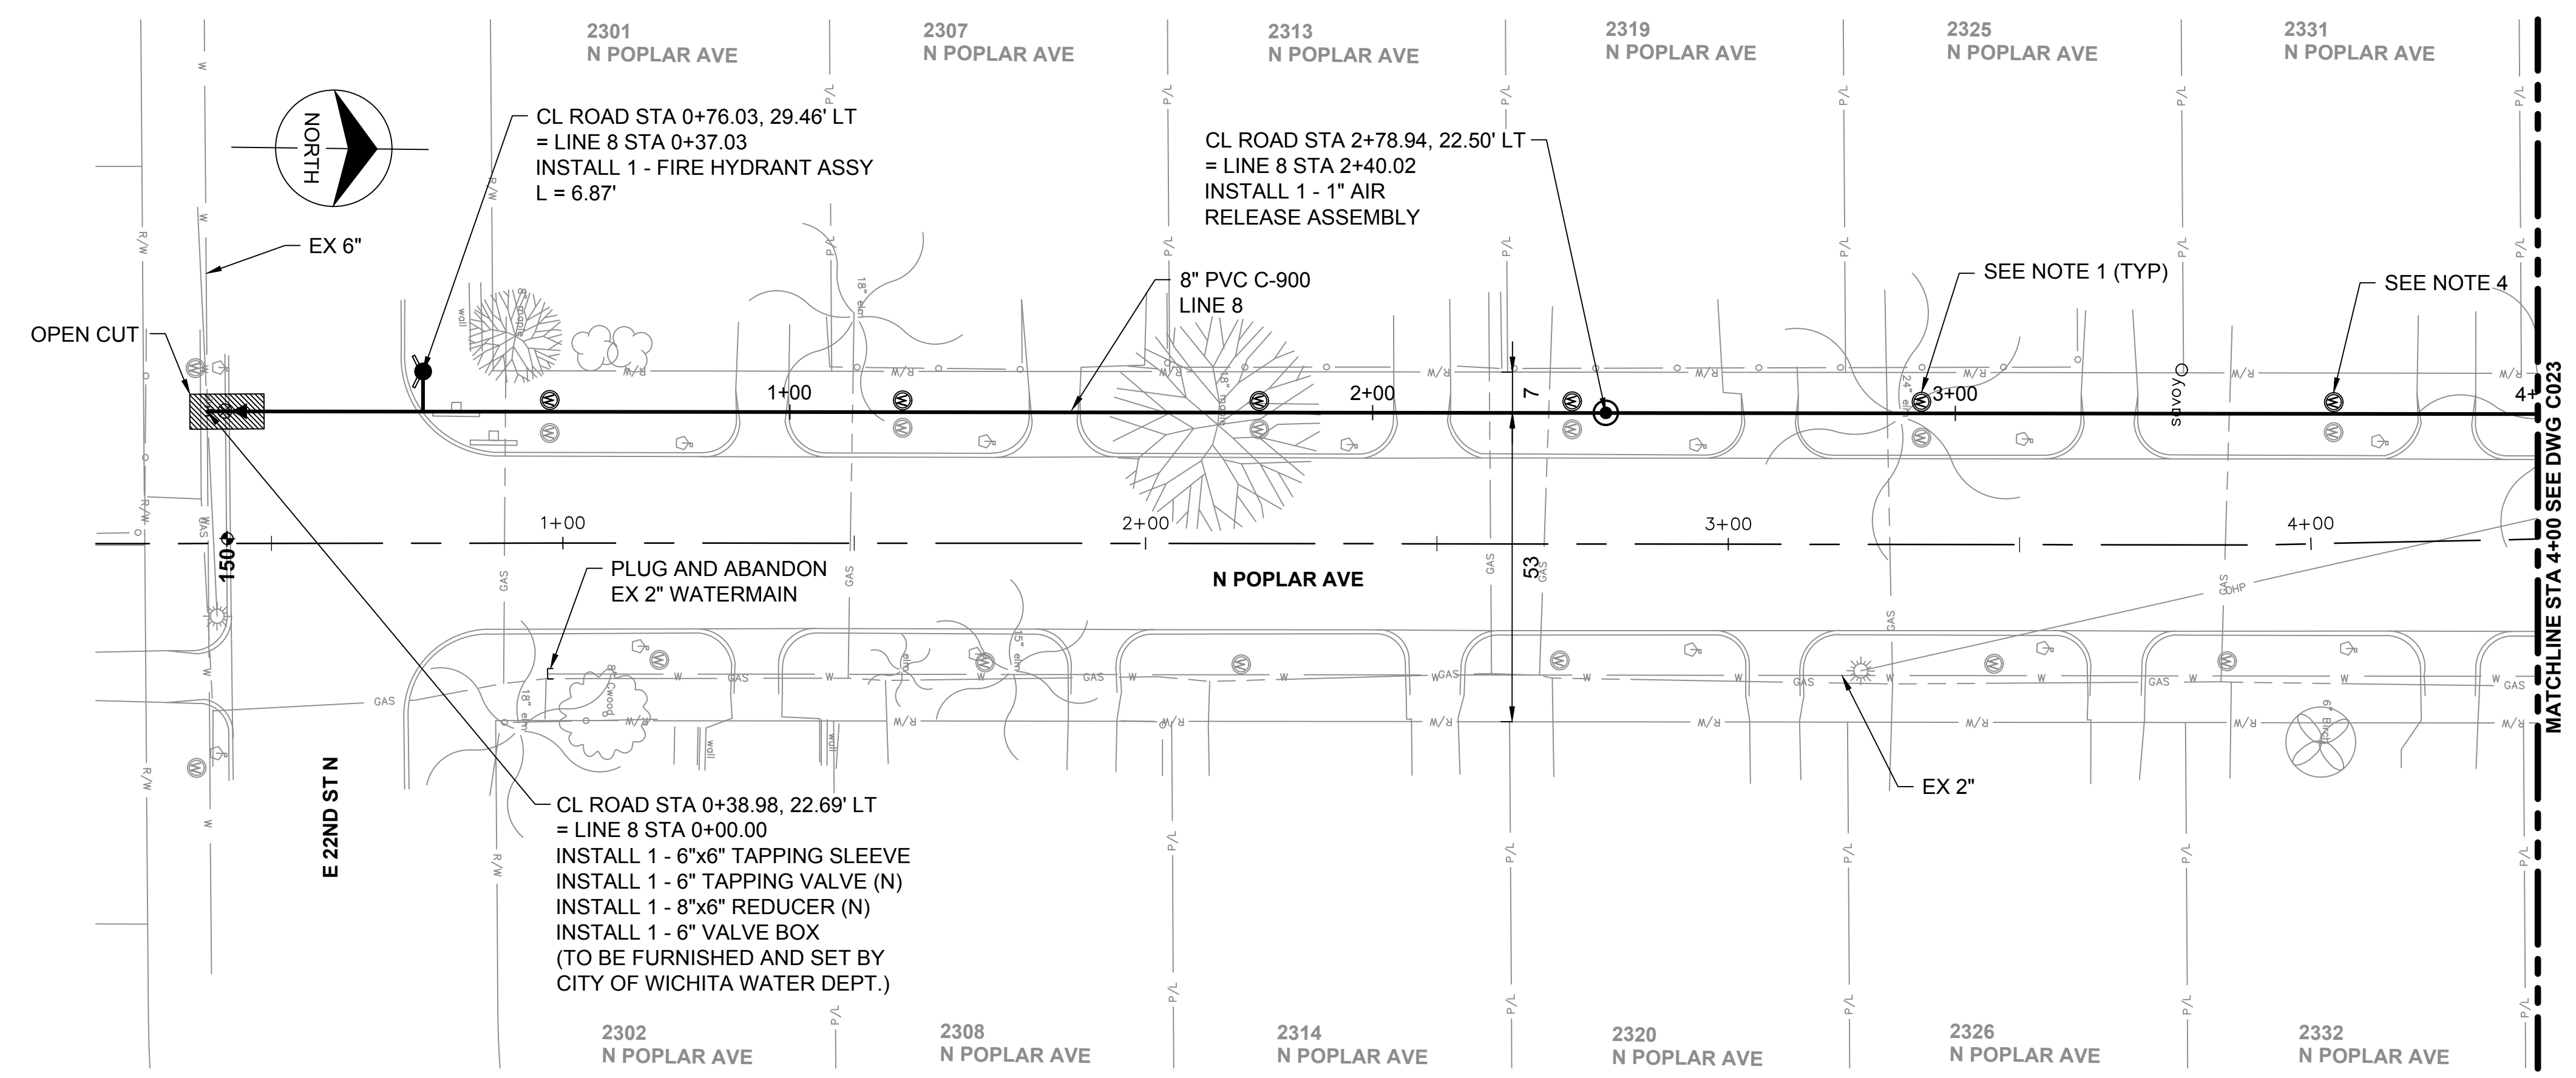


Scale For Microfitting  
Millimeters


Inches

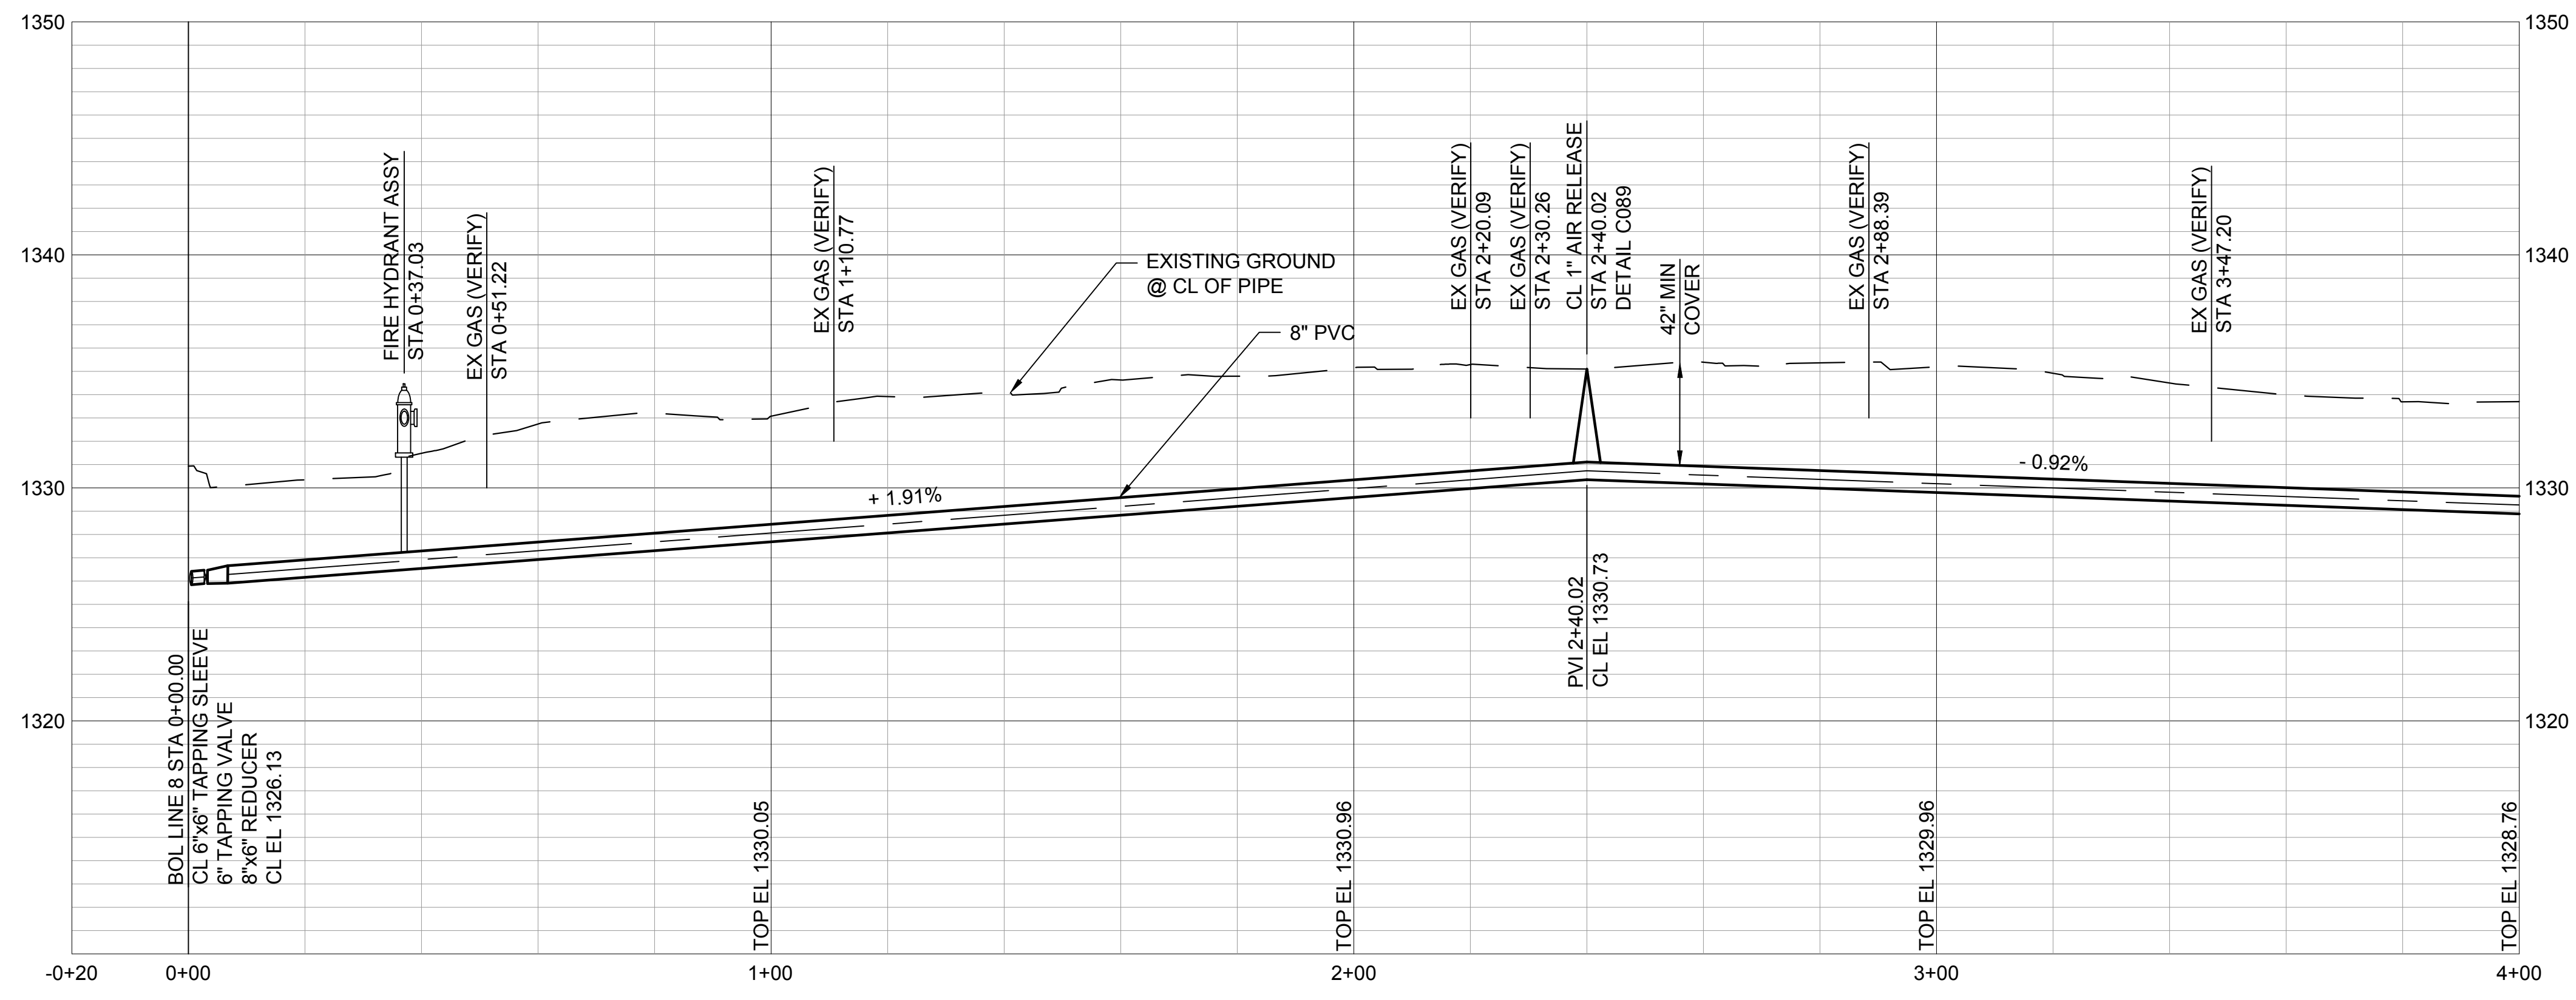

- REFER TO THE WATER SERVICE TRANSFER TABLES, DRAWINGS C092 - C093 FOR METER RELOCATES.
- INSTALL WATERMAIN BY DIRECTIONAL DRILLING UNLESS OTHERWISE NOTED.
- FOR SANITARY SEWER CROSSINGS LESS THAN 24" VERTICAL CLEARANCE FROM WATERMAIN, REBUILD SANITARY SEWER PER SPECIFICATION 803.4a.
- CONTRACTOR SHALL VERIFY METER LOCATION NOT PICKED UP BY SURVEY.

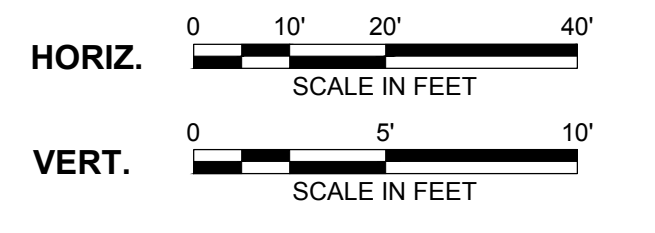

J:\WICHITA\77025 - Ethel WMR\CADD\06\_Civil\LINE 8.dwg May 07, 2015 - 2:24 pm mcharrette  
COPYRIGHT © 2015 BURNS & MCDONNELL ENGINEERING COMPANY, INC.

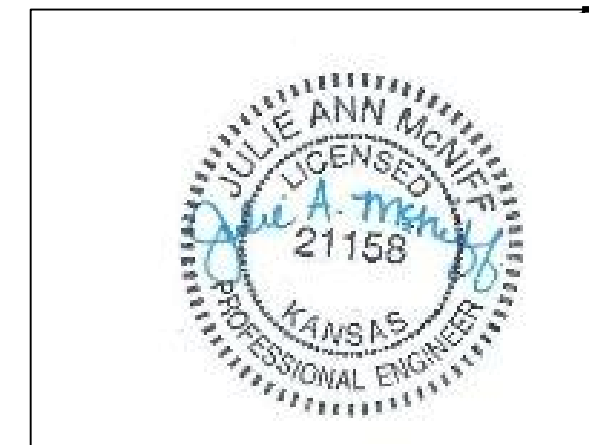

This document has been digitally signed.  
05/08/15 9:45 AM

Name  
Discipline  
License No.



9400 WARD PARKWAY  
KANSAS CITY, MO 64114  
816-333-9400  
LICENSEE NO. 000165

date	APRIL 24, 2014	detailed	M. CHARRETTE
designed	J. MCNIFF	checked	S. WILSON



**ETHEL NEIGHBORHOOD  
WATER MAIN REPLACEMENT  
LINE 8 - N POPLAR AVENUE**

project	77025	contract	448-90612
drawing	rev. <b>0</b>		
sheet	29	of	101 sheets
file	LINE 8.dwg		