


**CONNECTION DETAIL**  
NOT TO SCALE

no.	date	by	ckd	description
-----	------	----	-----	-------------

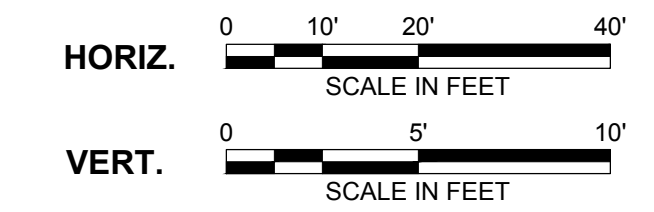

- NOTE:**
- REFER TO THE WATER SERVICE TRANSFER TABLES, DRAWINGS C092 - C093 FOR METER RELOCATES.
  - INSTALL WATERMAIN BY DIRECTIONAL DRILLING UNLESS OTHERWISE NOTED.
  - FOR SANITARY SEWER CROSSINGS LESS THAN 24" VERTICAL CLEARANCE FROM WATERMAIN, REBUILD SANITARY SEWER PER SPECIFICATION 803.4a.
  - CONTRACTOR SHALL VERIFY ALL METER LOCATIONS FOR N ERIE ST AND TRANSFER AS NECESSARY.




9400 WARD PARKWAY  
KANSAS CITY, MO 64114  
816-333-9400  
LICENSEE NO. 000165

date	APRIL 24, 2014	detailed	M. CHARRETTE
designed	J. MCNIFF	checked	S. WILSON



**ETHEL NEIGHBORHOOD  
WATER MAIN REPLACEMENT  
LINE 10 - N ERIE STREET**

project	77025	contract	448-90612
drawing	rev. 0		
sheet	33	of	101 sheets
file	LINE 10.dwg		

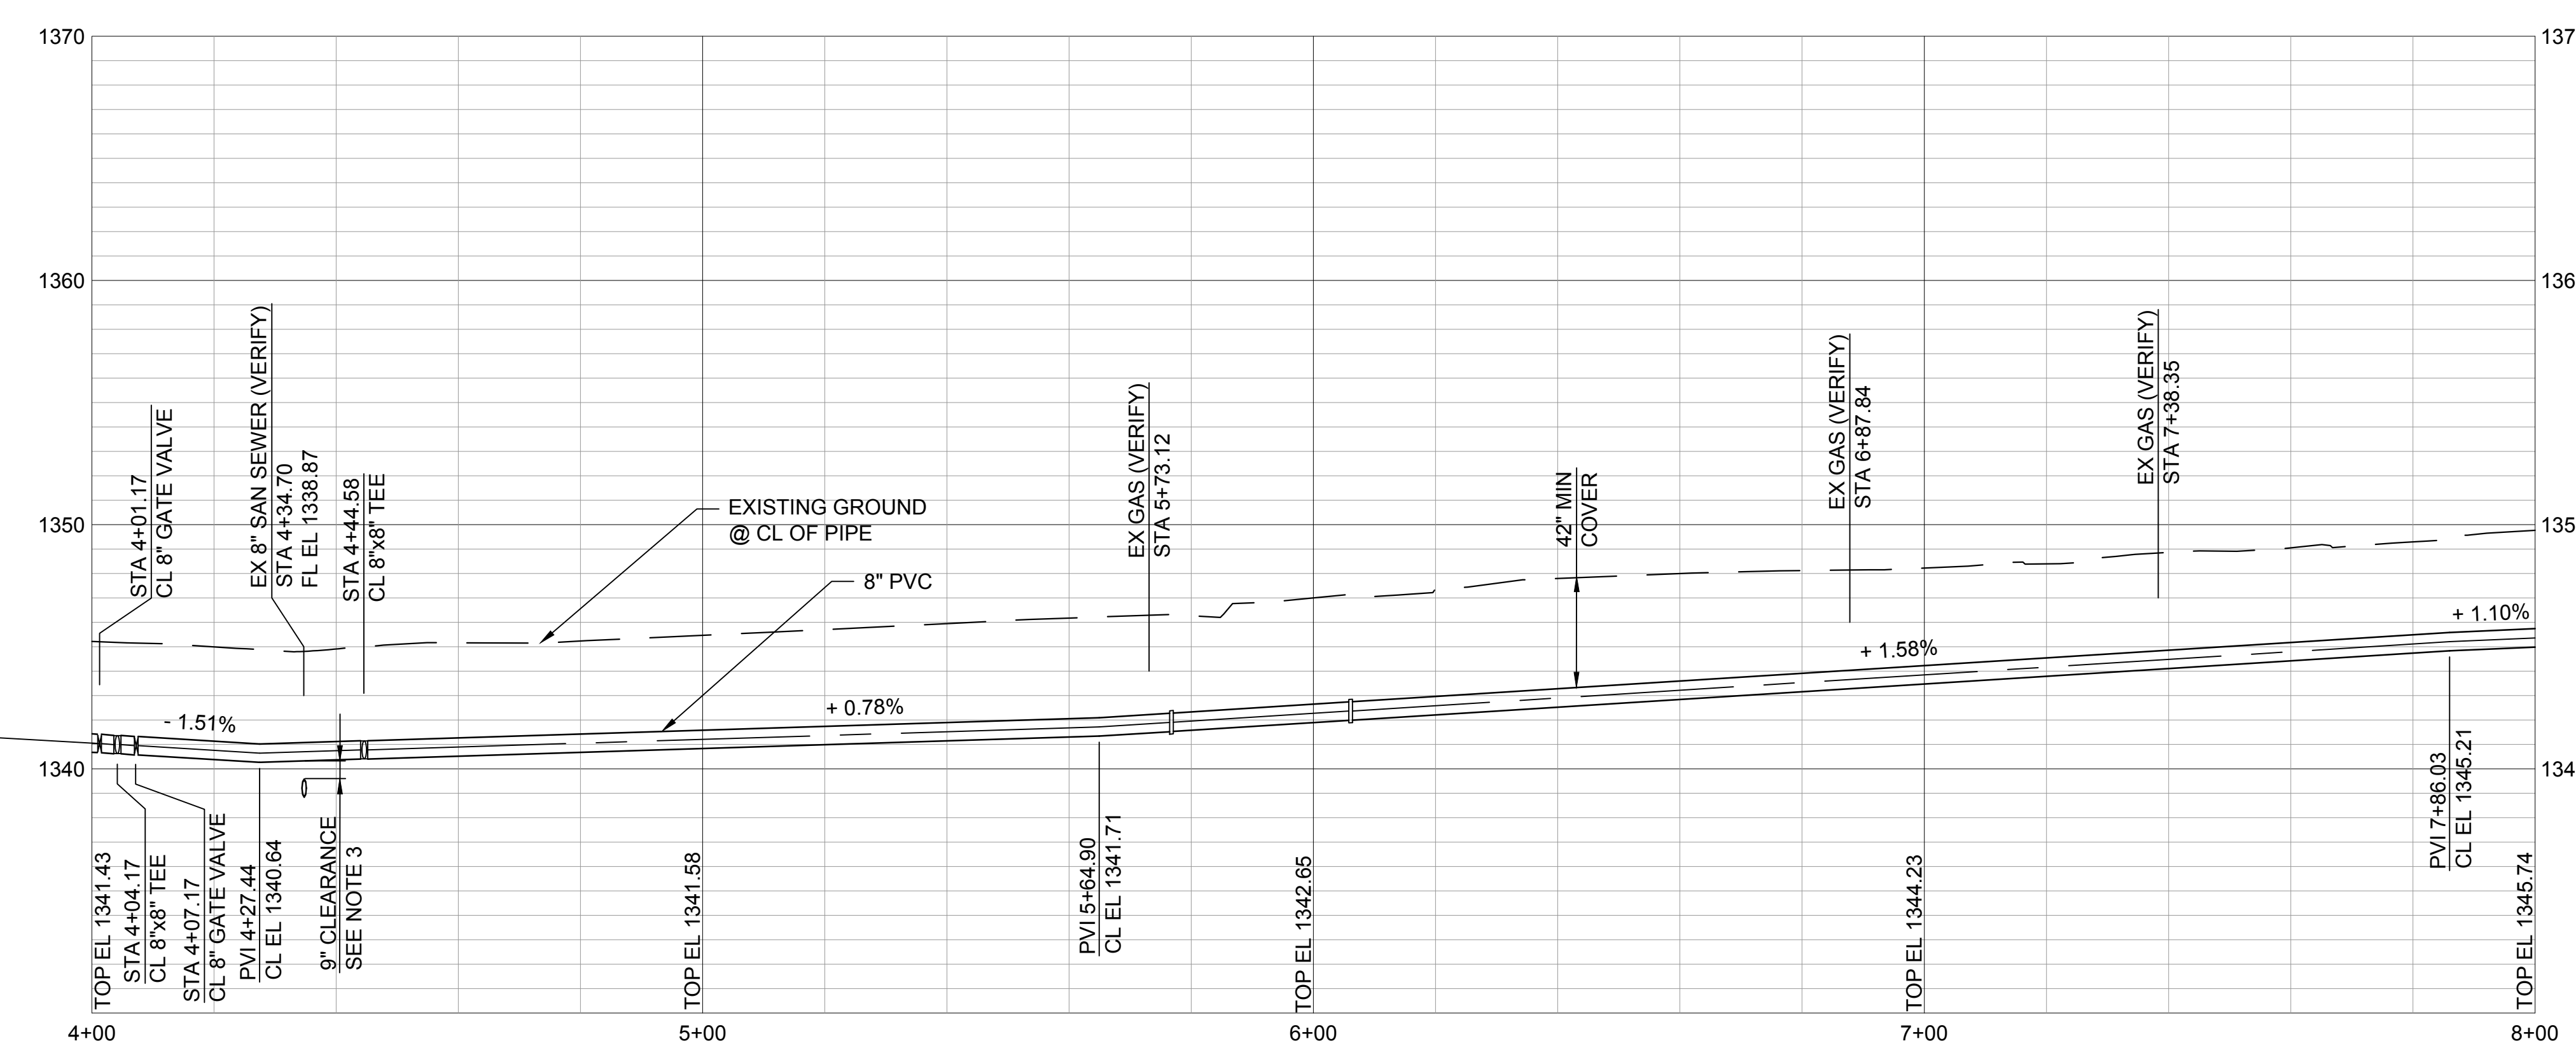

This document has been digitally signed.  
05/08/15 9:48 AM

Name: Julie Ann McNIFF  
Discipline: Professional Engineer  
License No.: 21158

Scale For Microfitting  
Millimeters

Inches