


Inches

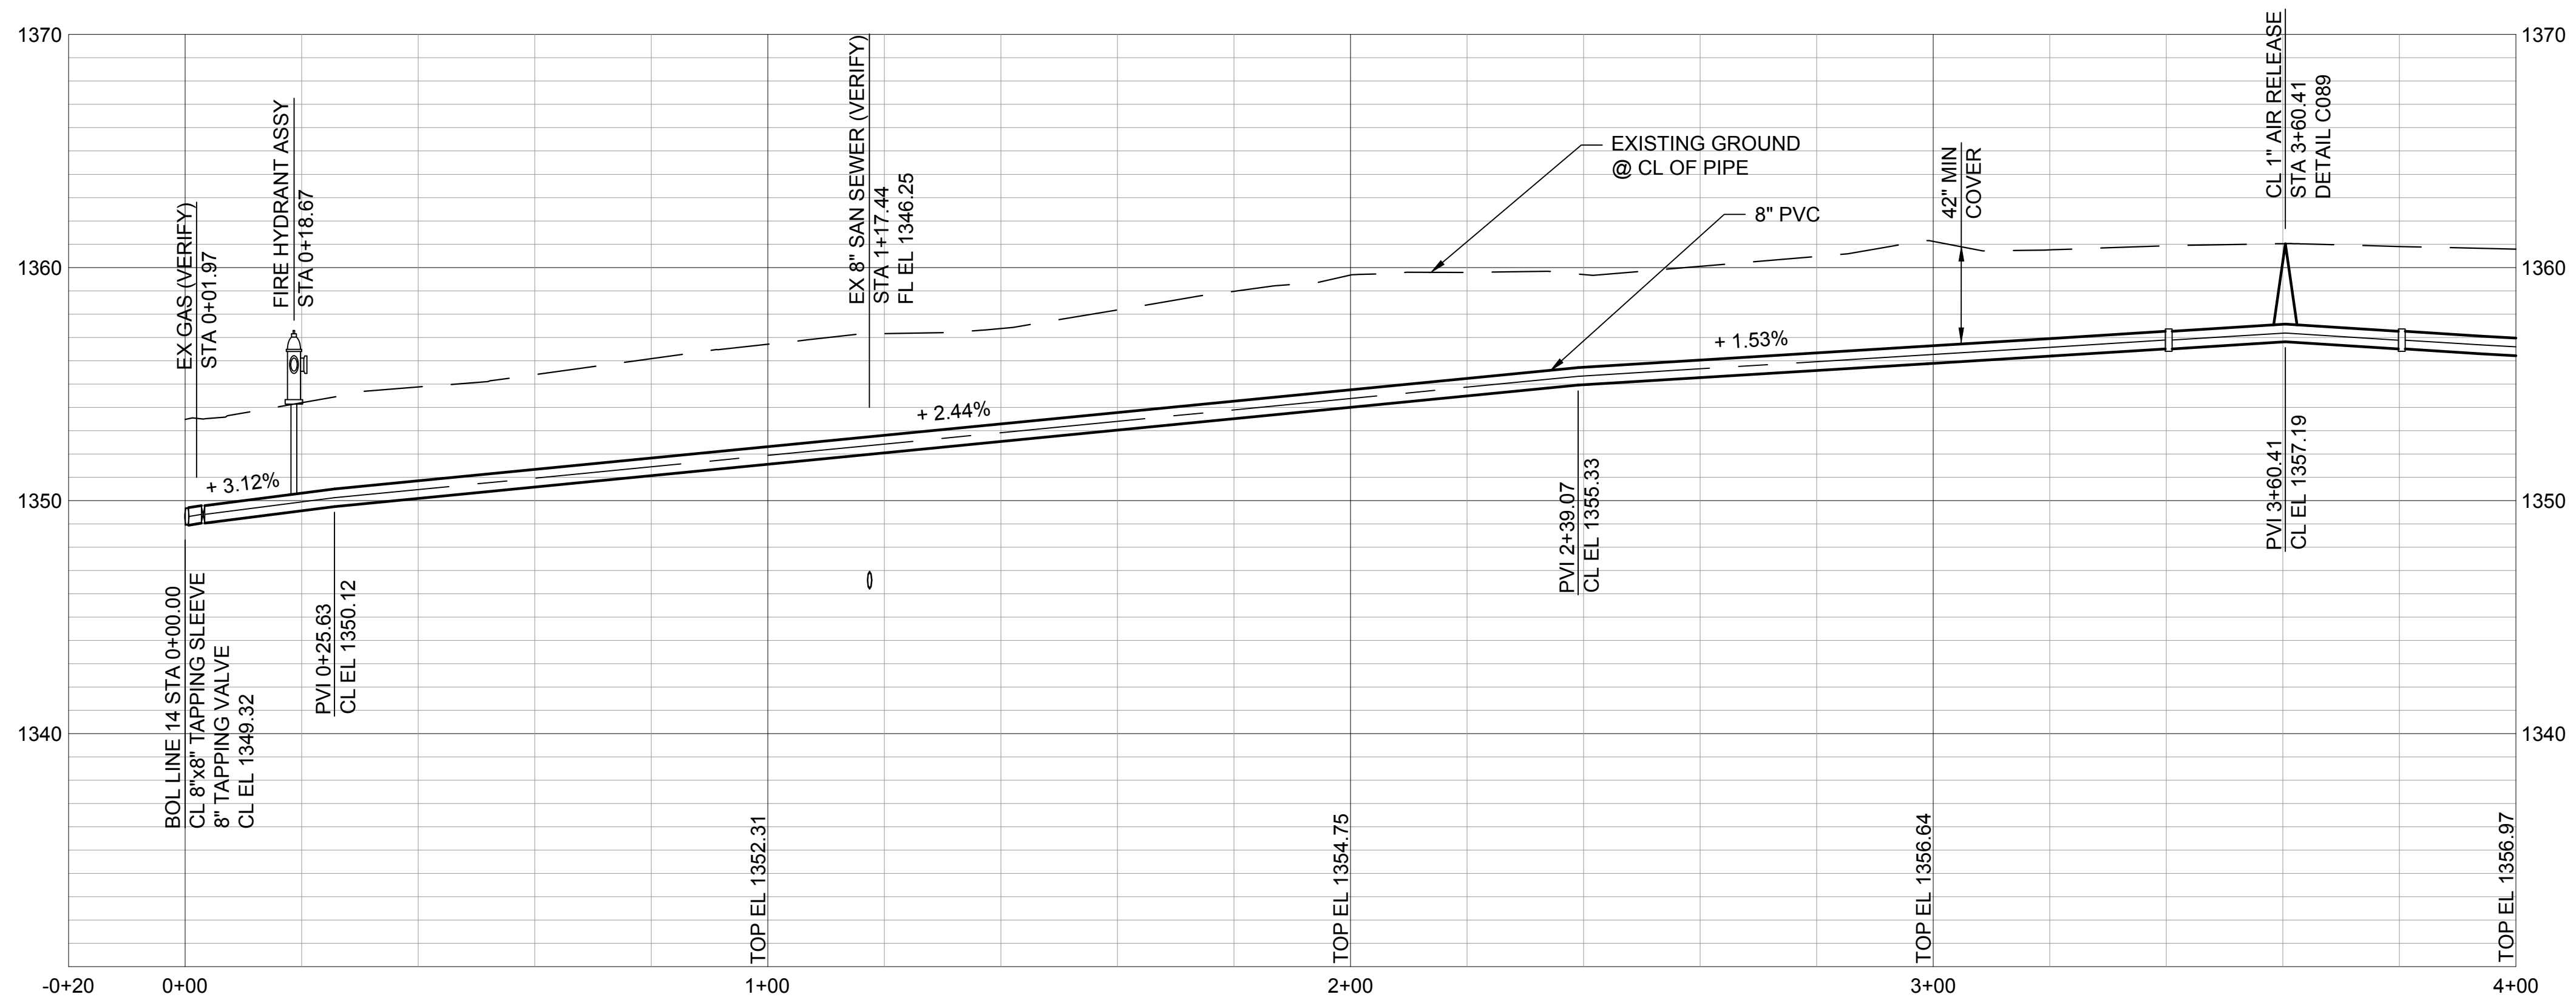

no.	date	by	ckd	description

HORIZ. 0 10' 20' 40'
SCALE IN FEET

VERT. 0 5' 10'
SCALE IN FEET

Burns & McDonnell
SINCE 1898

9400 WARD PARKWAY
KANSAS CITY, MO 64114
816-333-9400
LICENSEE NO. 000165

date APRIL 24, 2014	detailed M. CHARRETTE
designed J. MCNIFF	checked S. WILSON



**ETHEL NEIGHBORHOOD
WATER MAIN REPLACEMENT
LINE 14 - E ETHEL STREET**

project 77025	contract 448-90612
drawing C034	rev. 0
sheet 41	of 101 sheets
file LINE 14.dwg	

This document has been digitally signed.
05/08/15 9:50 AM

Julie Ann McNeill
LICENSED PROFESSIONAL ENGINEER
KANSAS
21158

Name
Discipline
License No.