



Scale For Microfitting  
Millimeters  
Inches

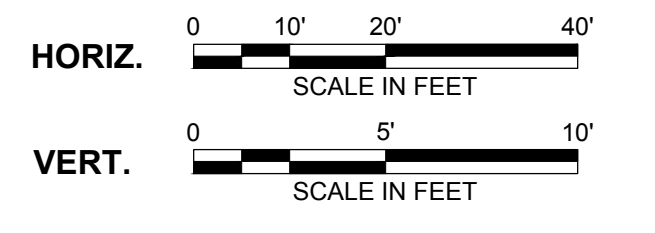

- NOTE:**
- REFER TO THE WATER SERVICE TRANSFER TABLES, DRAWINGS C092 - C093 FOR METER RELOCATES.
  - INSTALL WATERMAIN BY DIRECTIONAL DRILLING UNLESS OTHERWISE NOTED.
  - FOR SANITARY SEWER CROSSINGS LESS THAN 24" VERTICAL CLEARANCE FROM WATERMAIN, REBUILD SANITARY SEWER PER SPECIFICATION 803.4a.

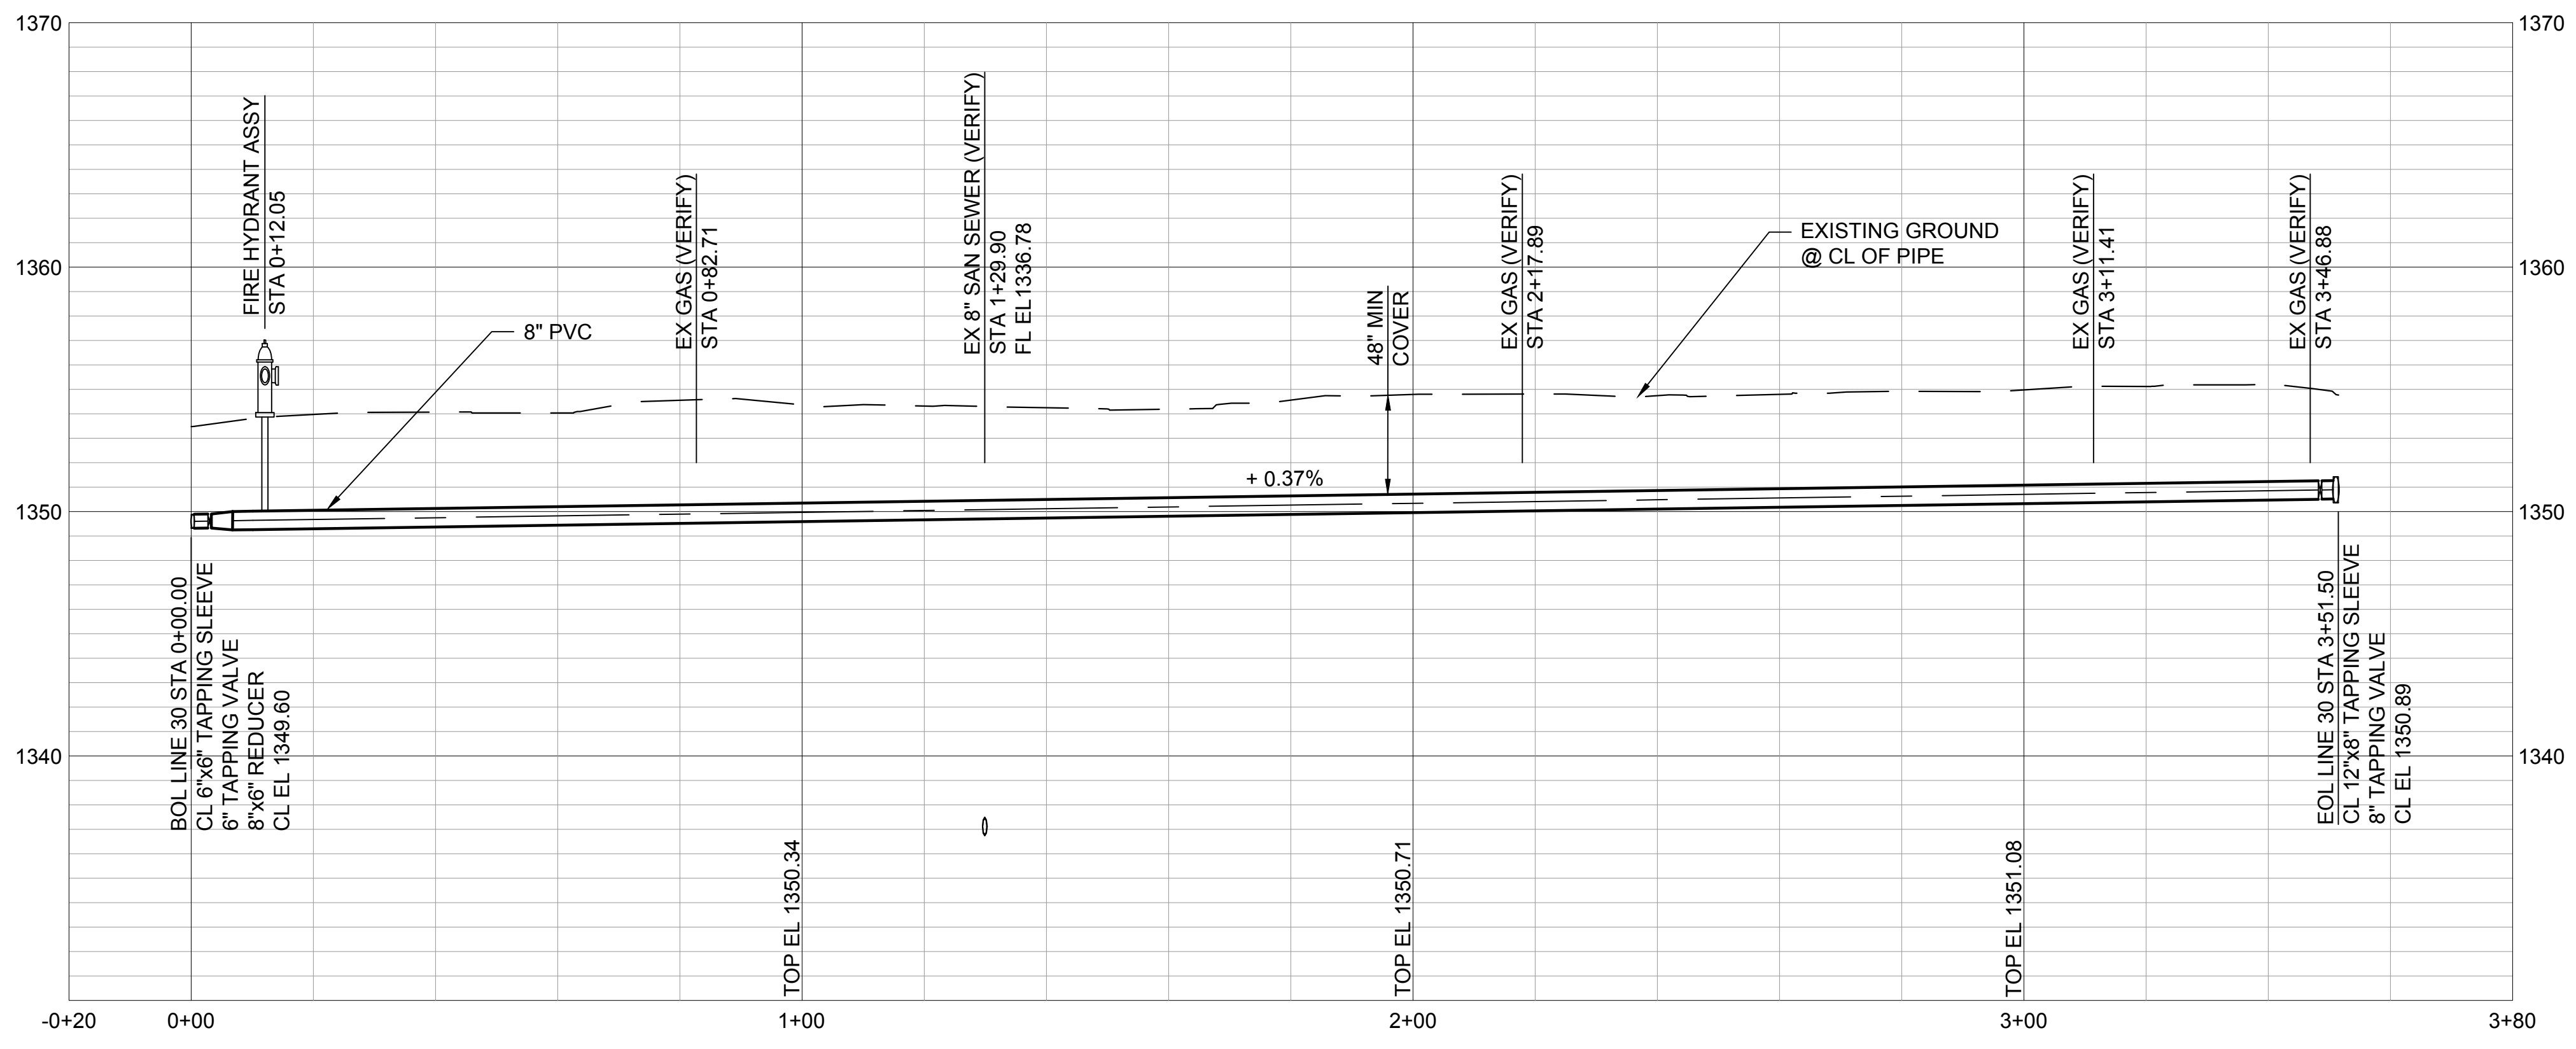

**Burns & McDonnell**  
SINCE 1898

9400 WARD PARKWAY  
KANSAS CITY, MO 64114  
816-333-9400  
LICENSEE NO. 000165

date	APRIL 24, 2014	detailed	M. CHARRETTE
designed	J. MCNIFF	checked	S. WILSON



**ETHEL NEIGHBORHOOD  
WATER MAIN REPLACEMENT**  
LINE 30 - E 26TH STREET N  
(DELLROSE TO OLIVER)

project	77025	contract	448-90612
drawing	rev. <b>C076 - 0</b>		
sheet	83	of	101 sheets
file	LINE 30.dwg		

This document has been digitally signed.  
05/08/15 9:54 AM

Name  
Discipline  
License No.