

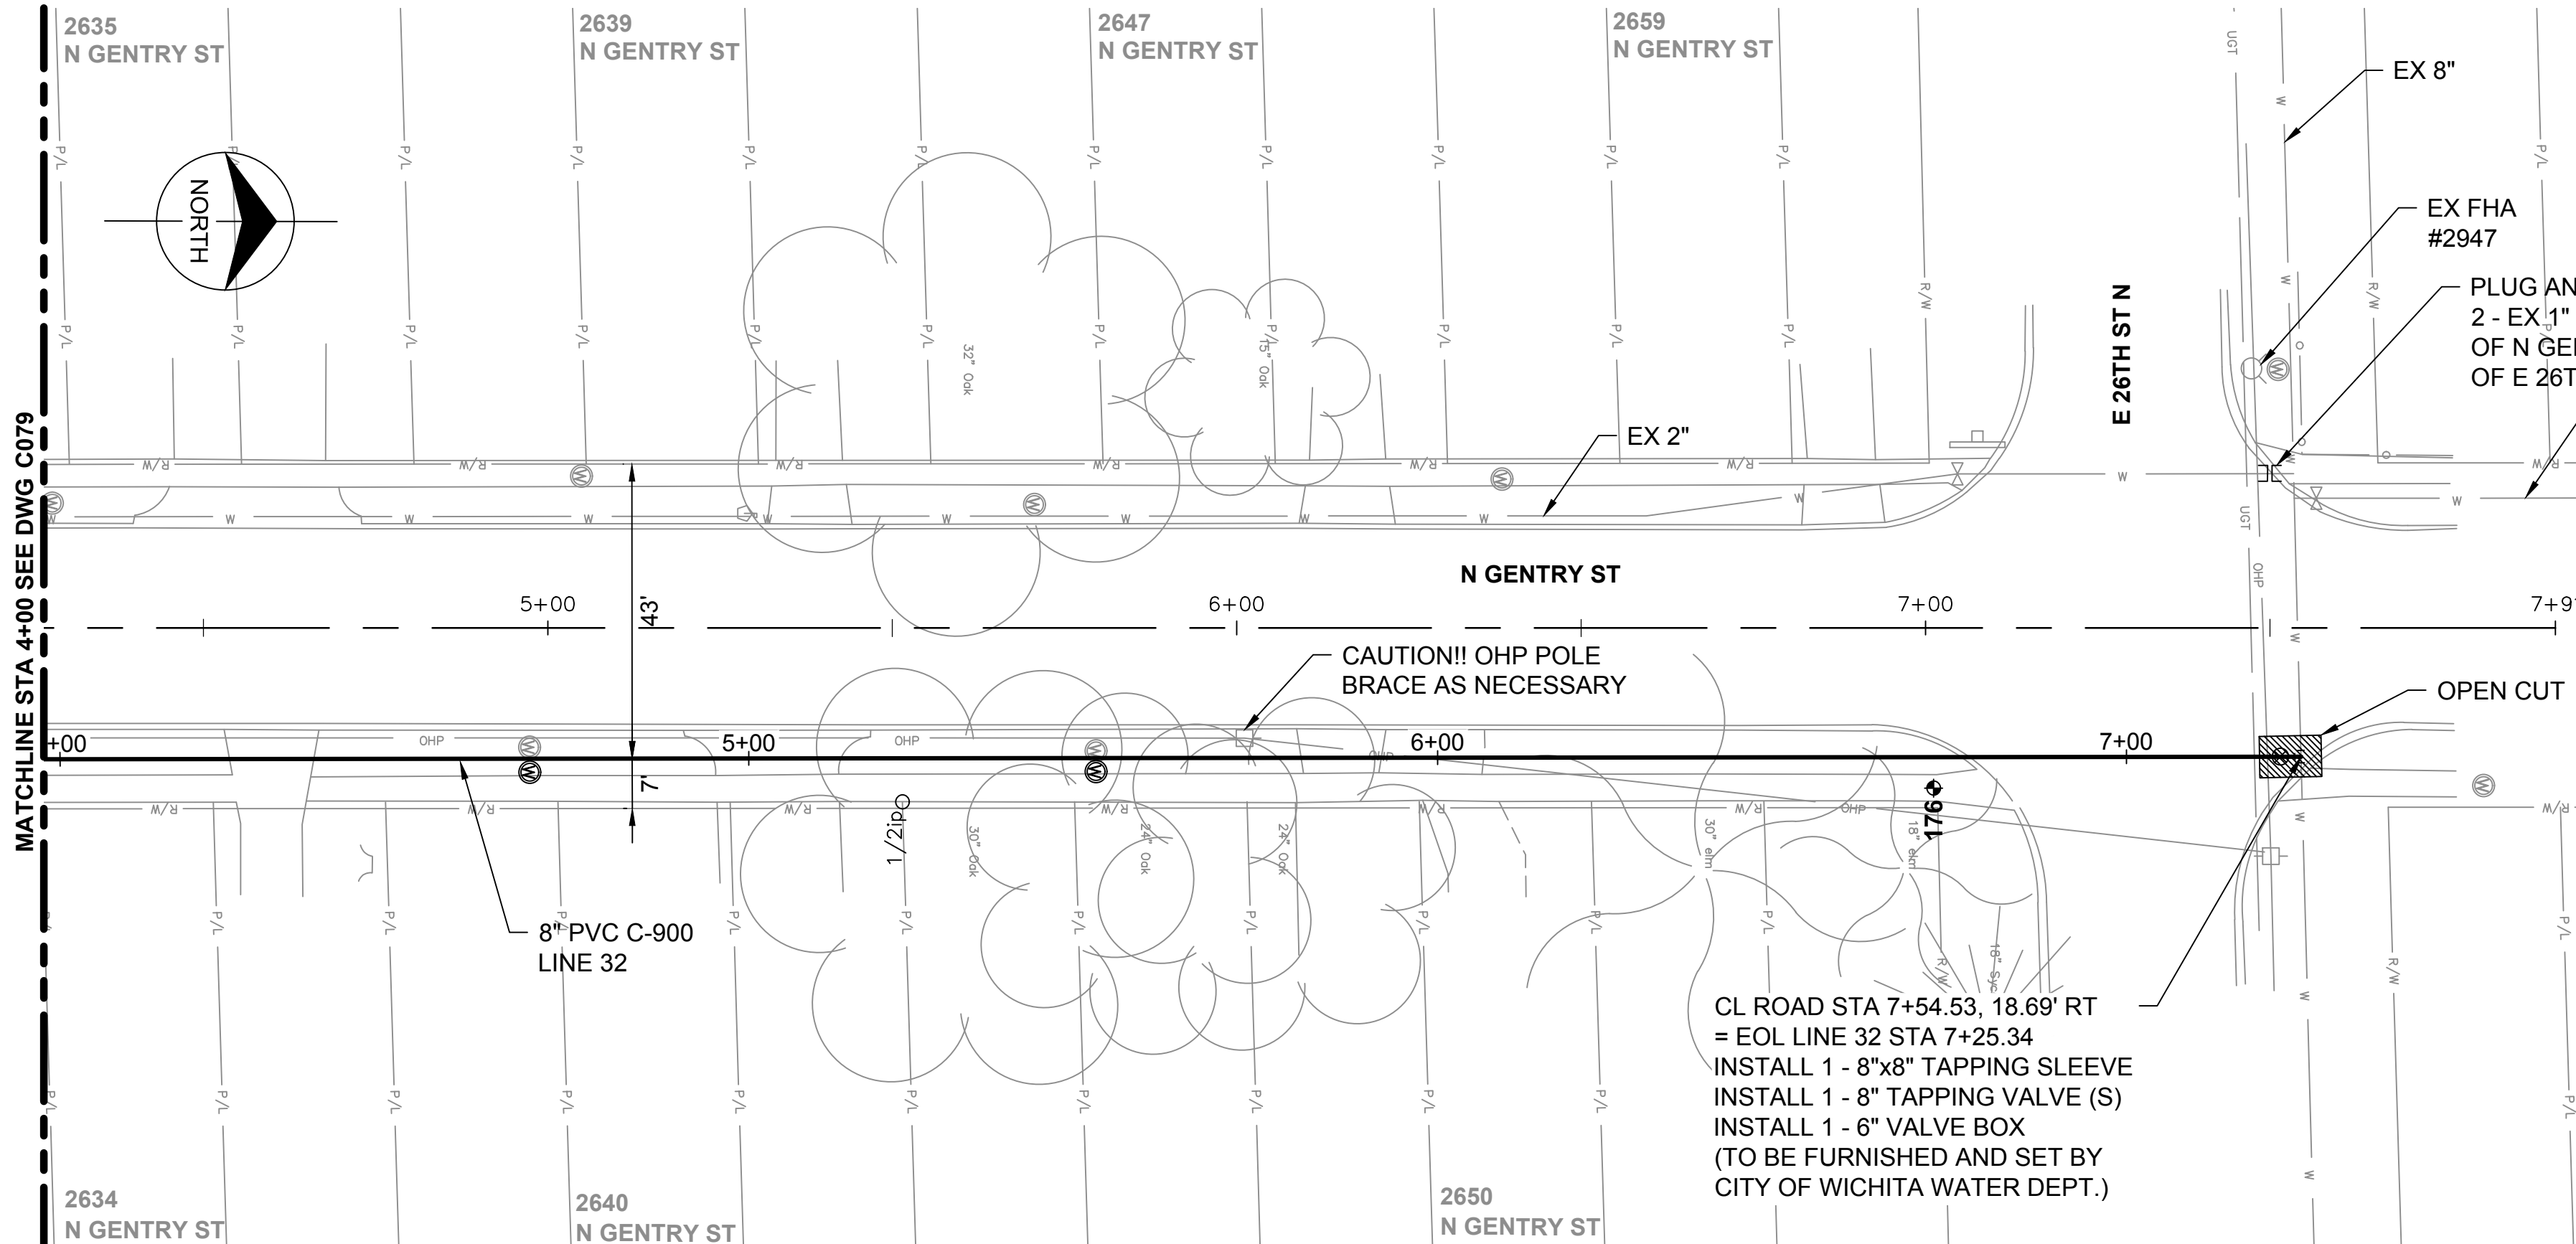


no.	date	by	ckd	description
-----	------	----	-----	-------------

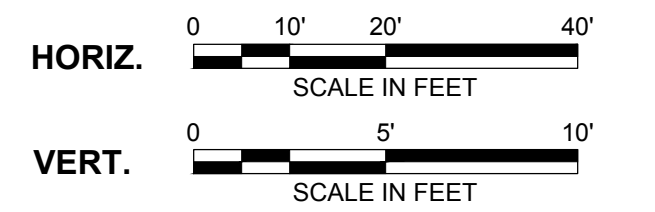

Scale For Microfitting
Millimeters

Inches

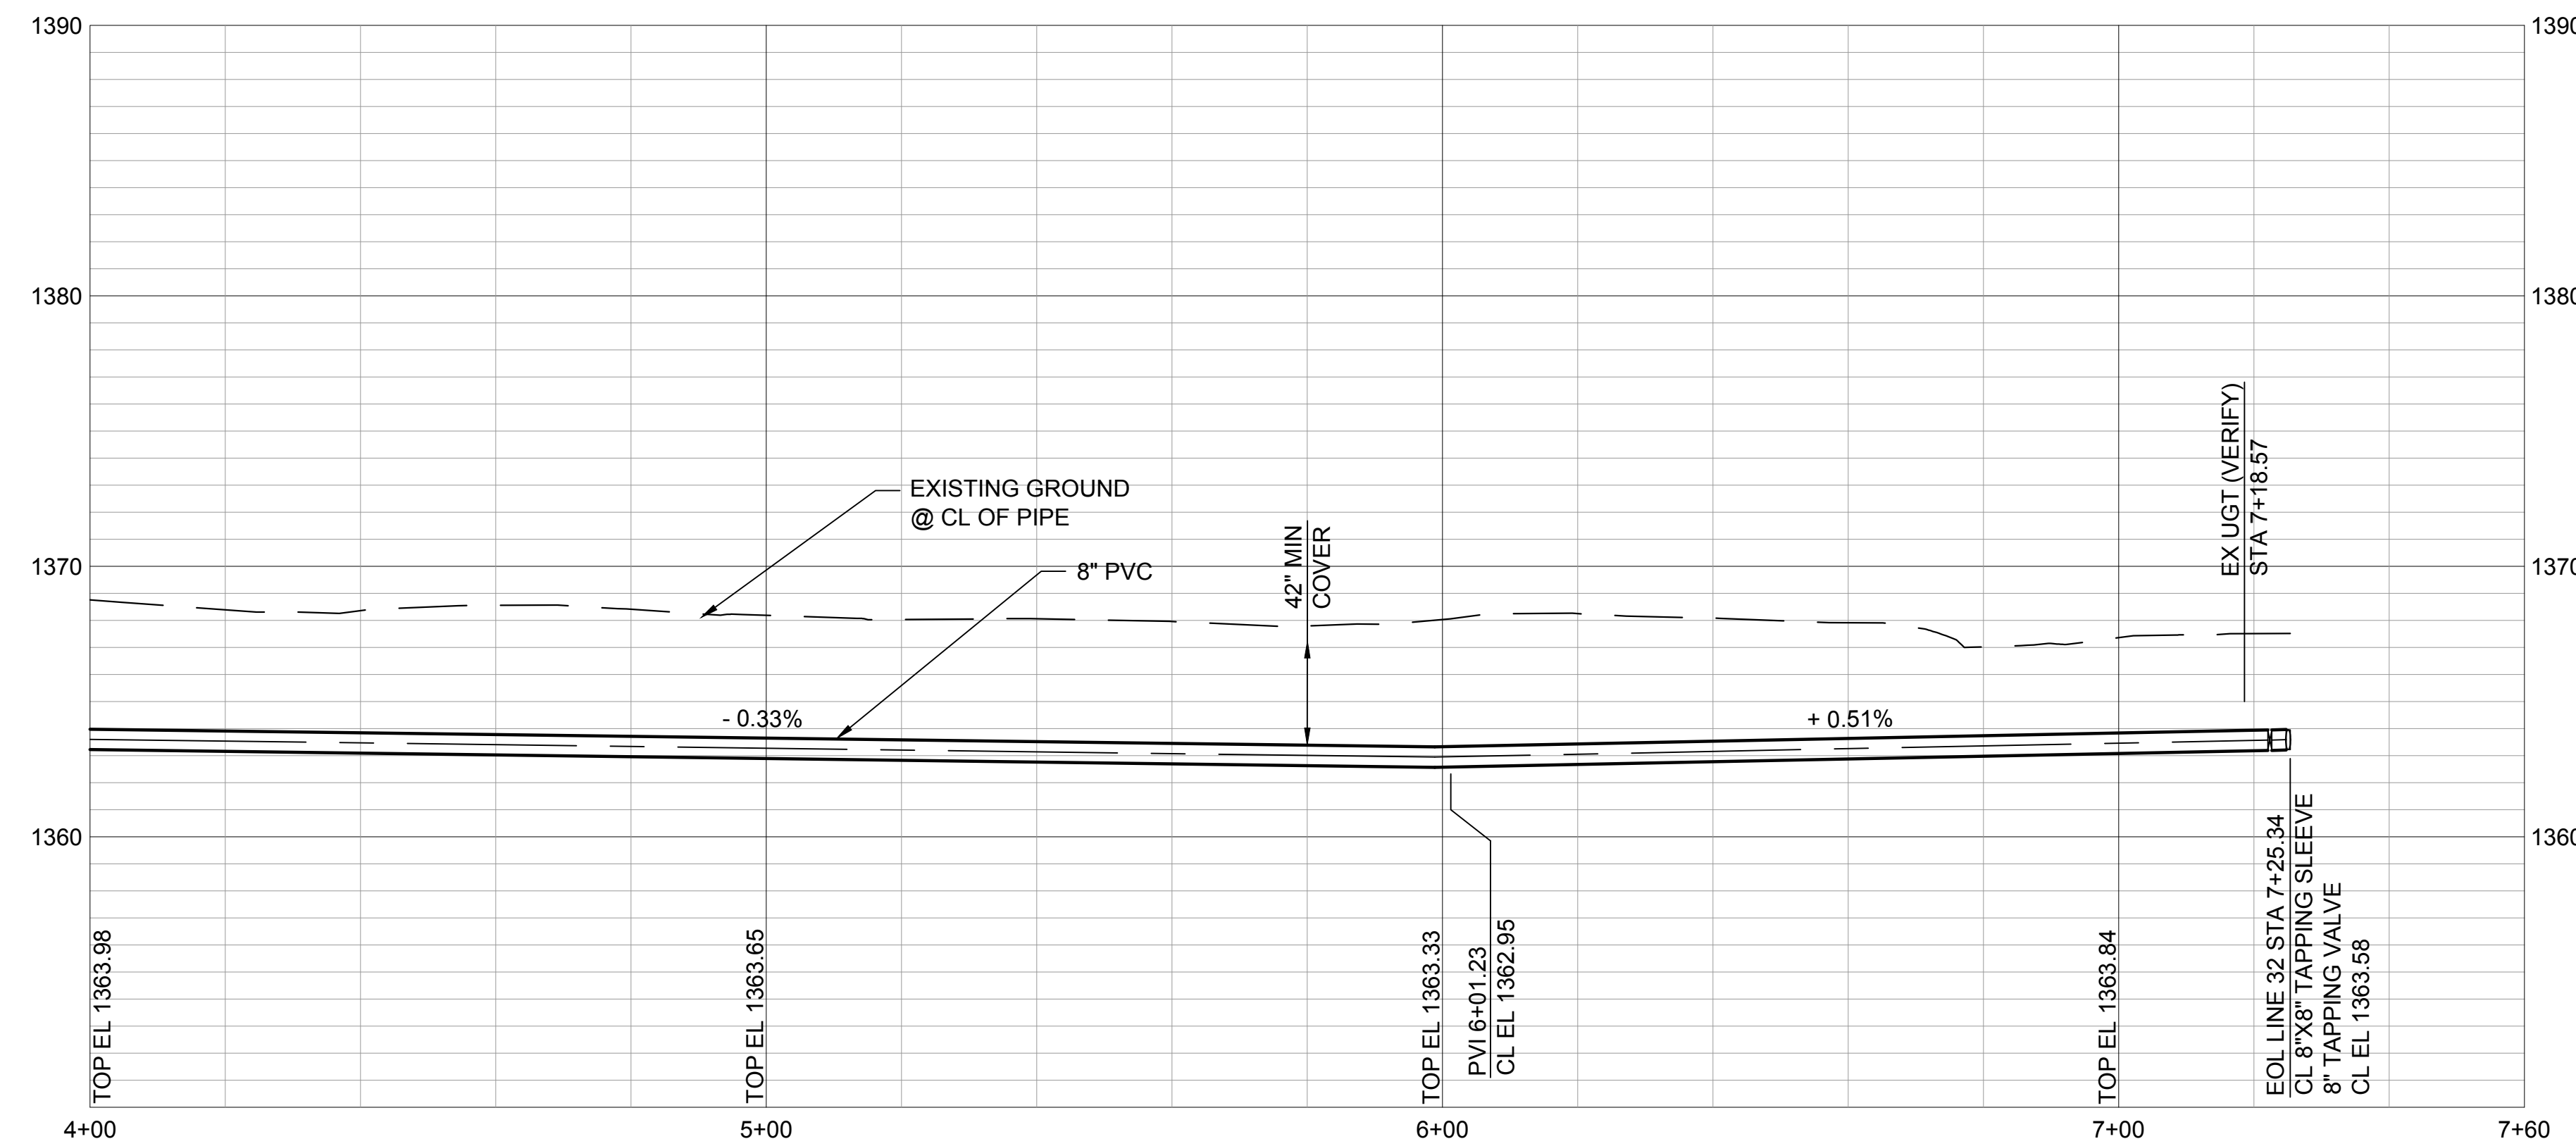

- NOTE:**
- REFER TO THE WATER SERVICE TRANSFER TABLES, DRAWINGS C092 - C093 FOR METER RELOCATES.
 - INSTALL WATERMAIN BY DIRECTIONAL DRILLING UNLESS OTHERWISE NOTED.
 - FOR SANITARY SEWER CROSSINGS LESS THAN 24" VERTICAL CLEARANCE FROM WATERMAIN, REBUILD SANITARY SEWER PER SPECIFICATION 803.4a.

Burns & McDonnell
SINCE 1898

9400 WARD PARKWAY
KANSAS CITY, MO 64114
816-333-9400
LICENSEE NO. 000165

date APRIL 24, 2014	detailed M. CHARRETTE
designed J. MCNIFF	checked S. WILSON



**ETHEL NEIGHBORHOOD
WATER MAIN REPLACEMENT
LINE 32 - N GENTRY STREET**

project 77025	contract 448-90612
drawing C080 - 0	
sheet 87	of 101 sheets
file LINE 32.dwg	

This document has been digitally signed.
05/08/15 9:55 AM

Julie Ann Monif
JULIE ANN MONIFF
LICENSED PROFESSIONAL ENGINEER
KANSAS
21158

Name
Discipline
License No.