



©2015 MKEC Engineering All Rights Reserved www.mkec.com  
These drawings and their contents, including, but not limited to, all concepts, designs, & ideas are the exclusive property of MKEC Engineering (MKEC), and may not be used or reproduced in any way without the express consent of MKEC.

**WATER LINE 1**

PROJECT NO.	1101010067	
DATE	MAY 2015	
SCALE	1"=40'	
DESIGNED	DRAWN	CHECKED
JTC	DM/SLF	JTC

NO.	REVISION	DATE
1	ISSUED FOR BID	07/07/15
0	ISSUED FOR REVIEW	05/26/15

SHEET NO.

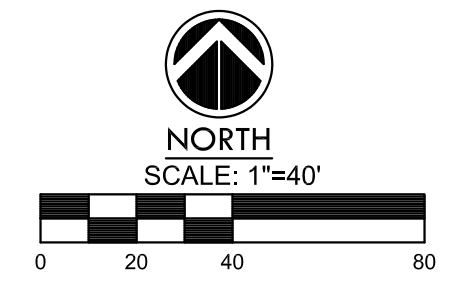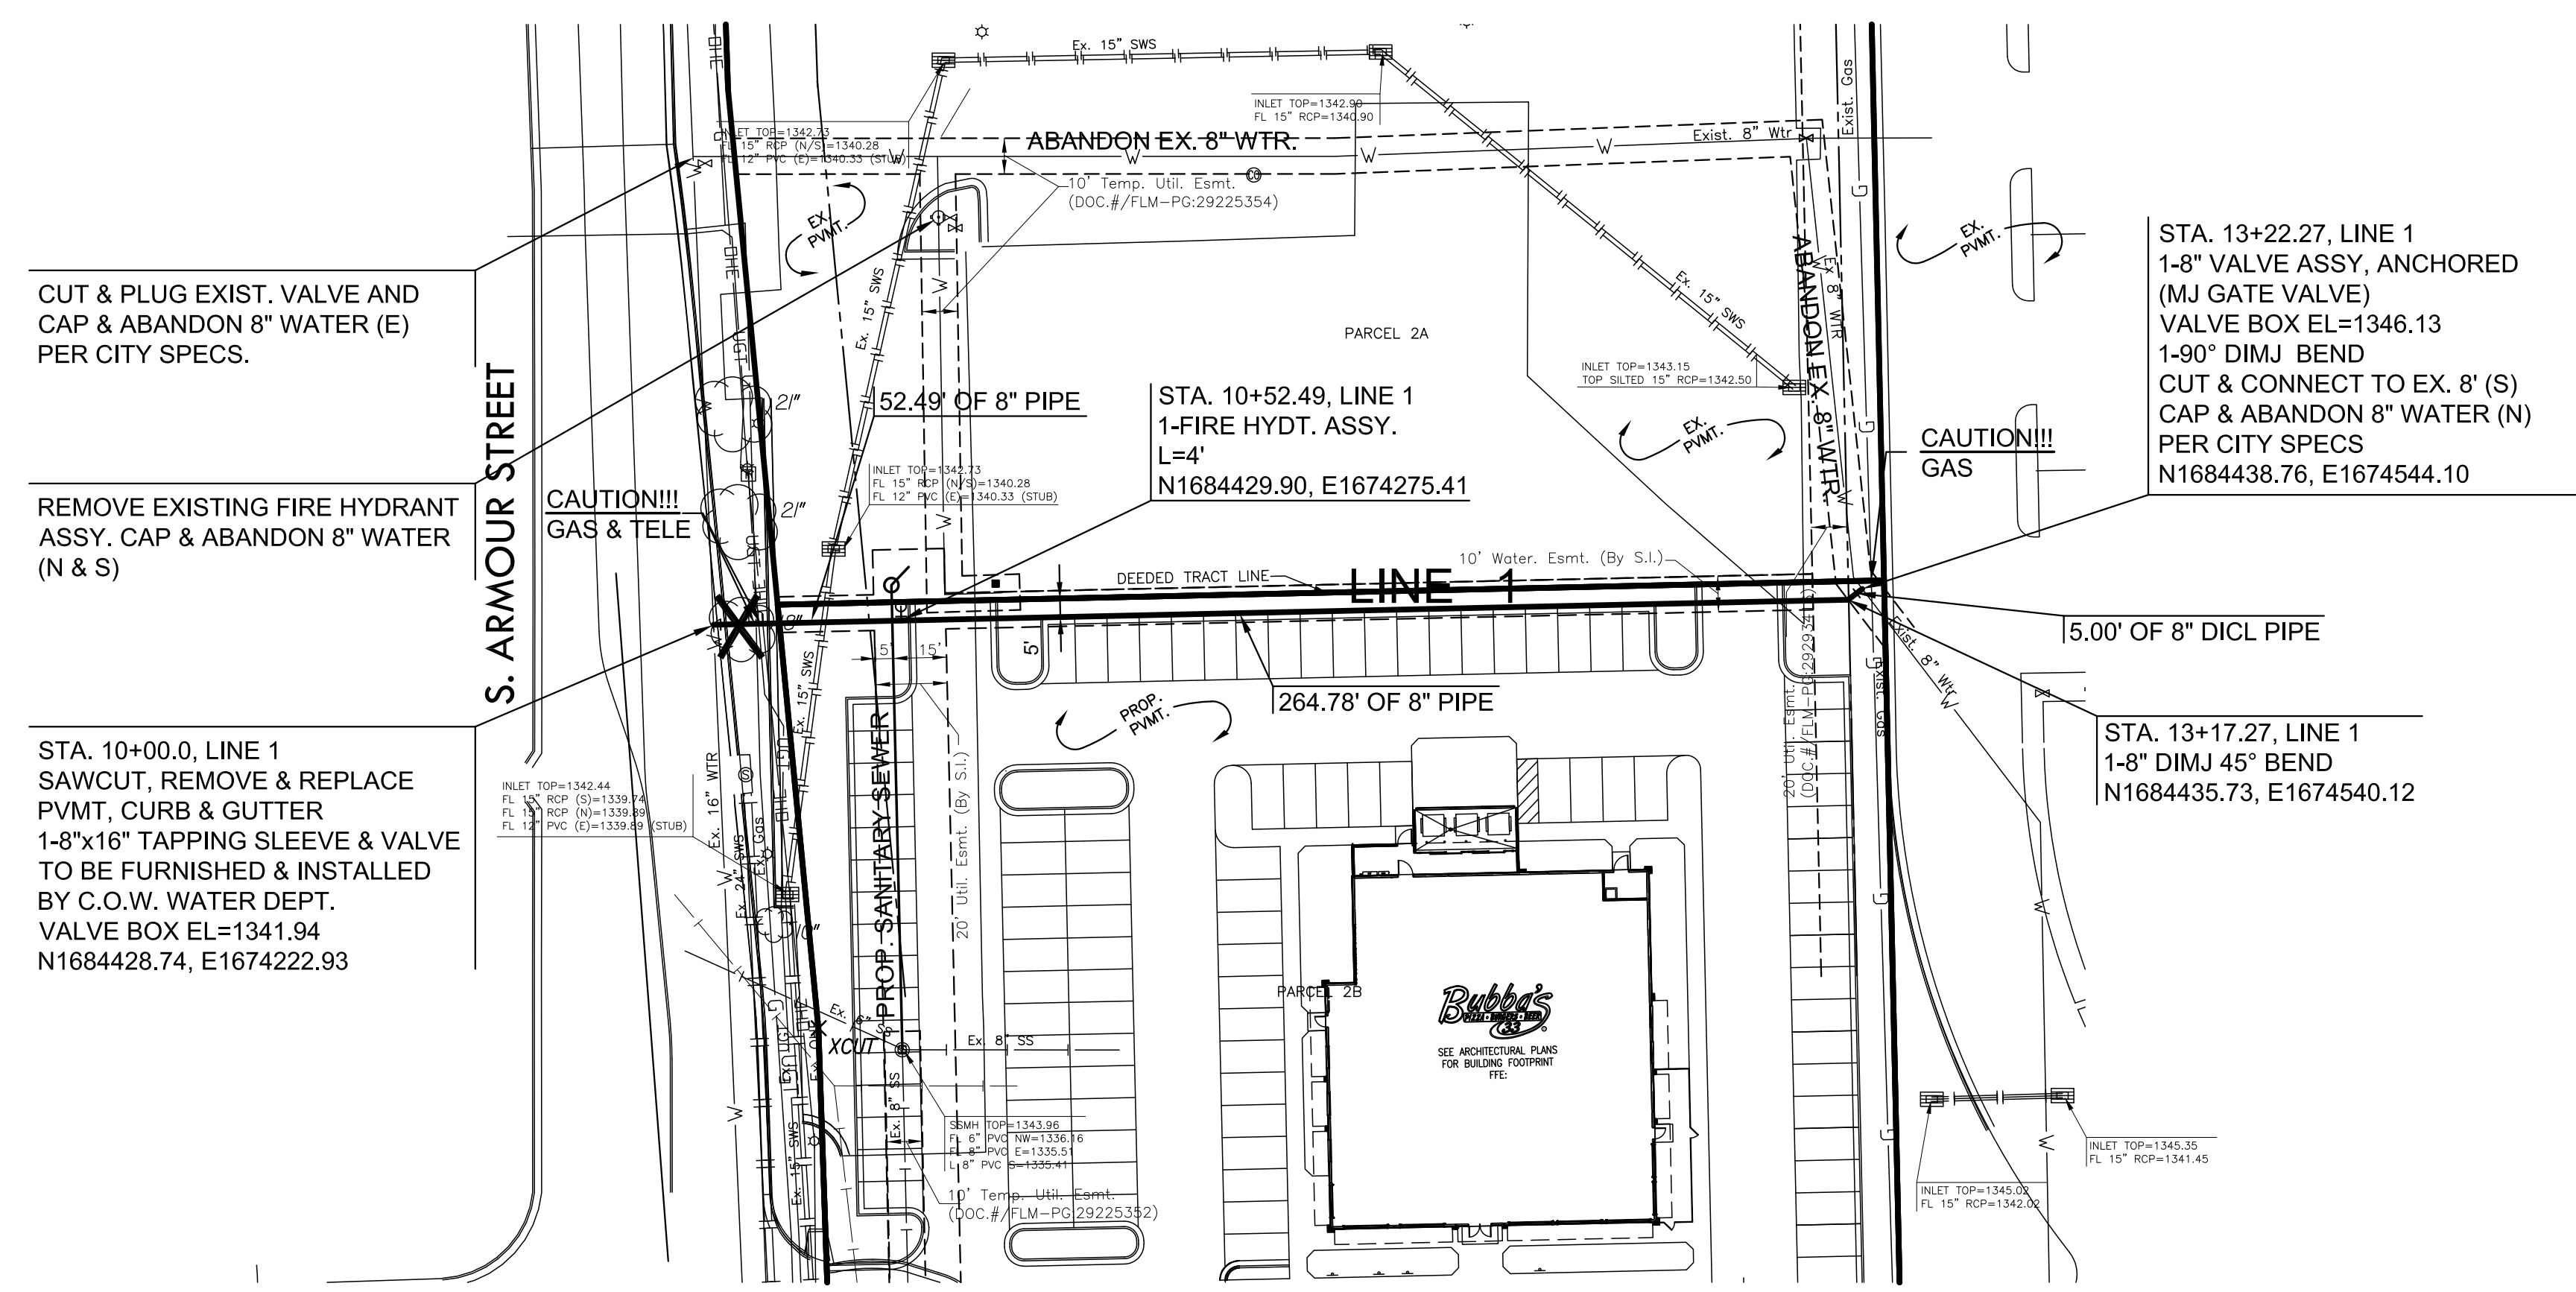

**WATER LINE NOTE:**

CONTRACTOR SHALL PHYSICALLY LOCATE THE EXISTING 8" WATER LINE AT STA. 13+22.27 OF THE PLANS. THE COST TO POT HOLE THE LINE SHALL BE SUBSIDIARY TO THE INSTALLATION OF 8" WATER PIPE.

THE CONTRACTOR SHALL COMMUNICATE ANY DEVIATIONS IN ELEVATION OR LOCATION OF THE EXISTING 8" LINE TO THE DESIGN ENGINEER.

CONTRACTOR SHALL WORK WITH THE DESIGN ENGINEER TO ENSURE THAT THE TAP OF THE EXISTING 8" WATER LINE WITH THE NEW, PROPOSED 8" WATER LINE SHALL BE MADE ON THE DEVELOPER'S PROPERTY.

