


PLAN LINE 1

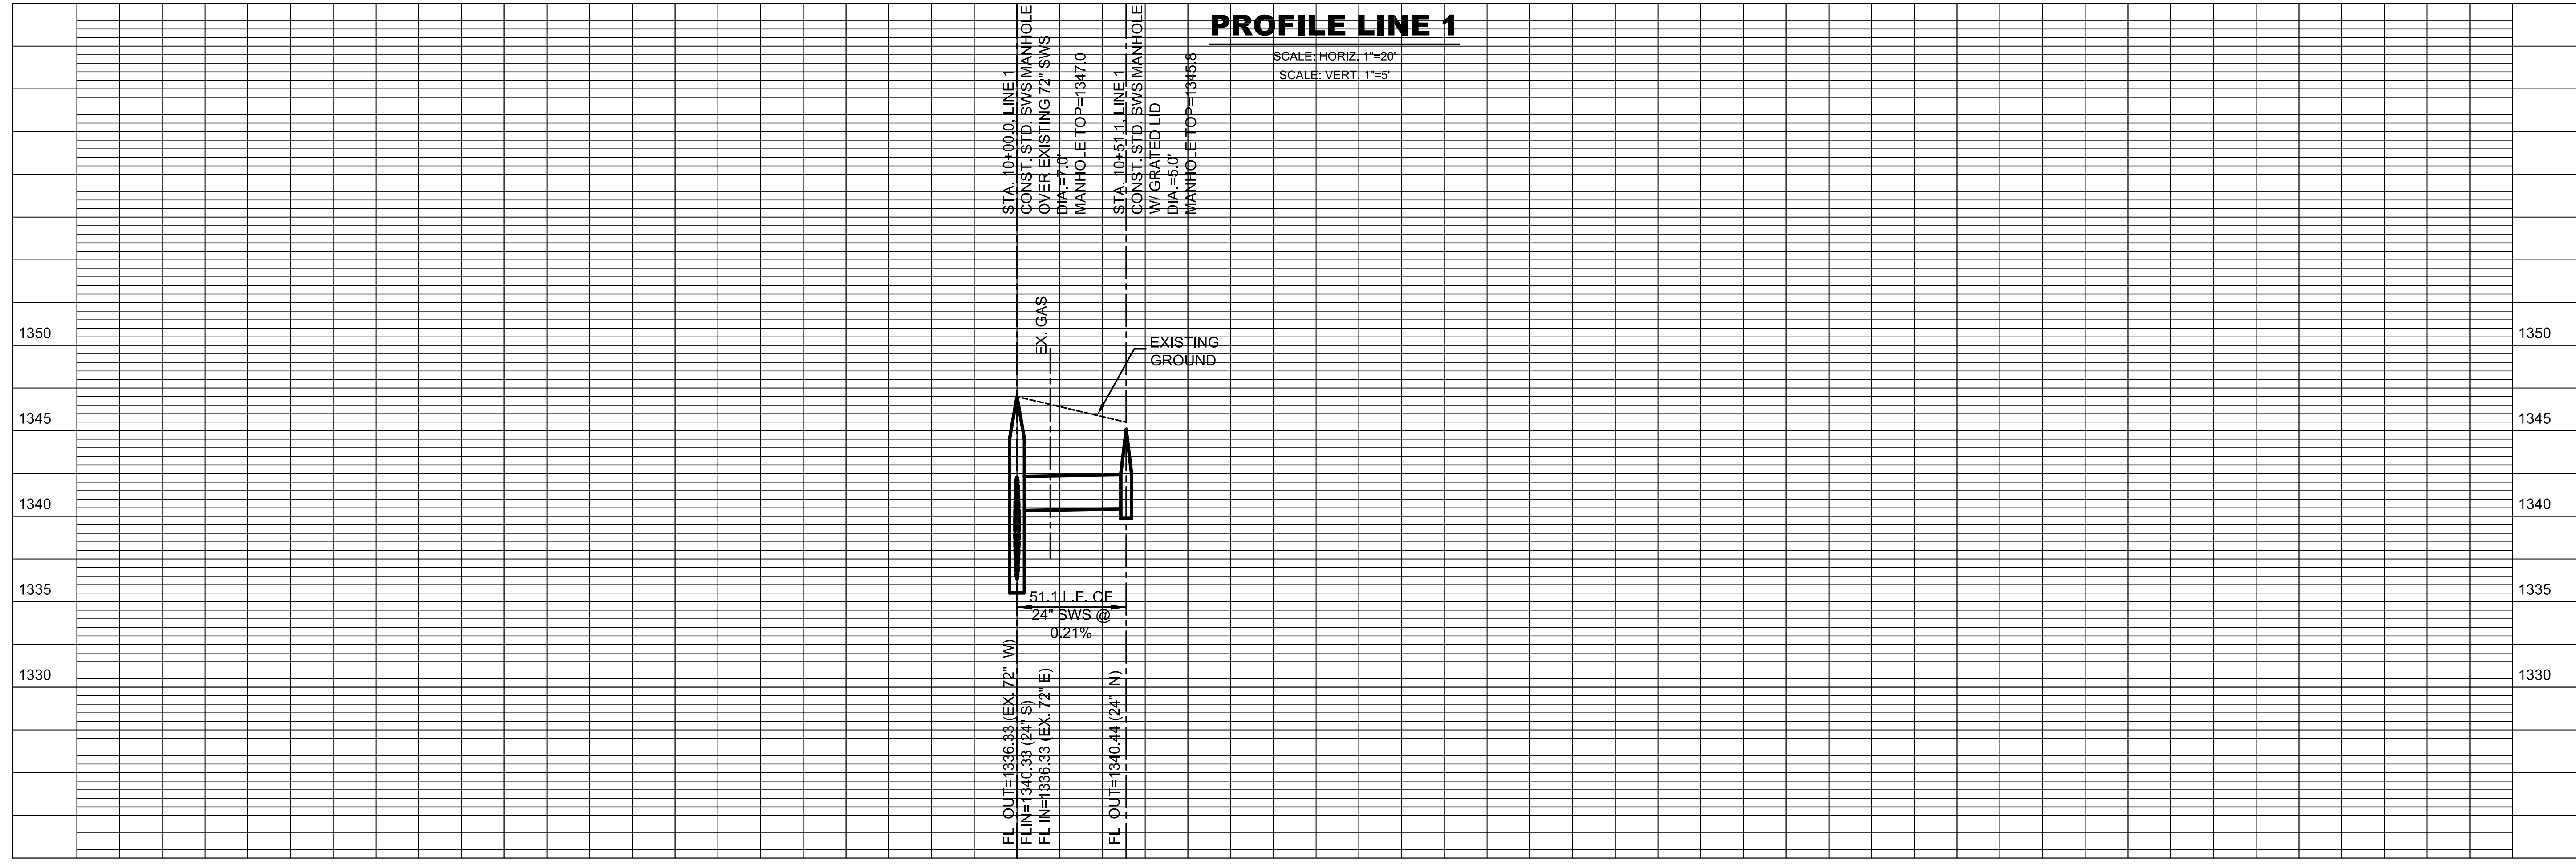

STORM WATER SEWER FOR
ROCKWOOD PLAZA

©2015 MKEC Engineering All Rights Reserved
www.mkec.com
These drawings and their contents, including, but not limited to, all concepts, designs, & ideas are the exclusive property of MKEC Engineering (MKEC), and may not be used or reproduced in any way without the express consent of MKEC.

SWS LINE 1

| | | |
|-------------|-------------------|----------|
| PROJECT NO. | 11010100067 | |
| DATE | JUNE 2015 | |
| SCALE | AS NOTED | |
| DESIGNED | DRAWN | CHECKED |
| JTC | DM | JTC |
| NO. | REVISION | DATE |
| 1 | ISSUED FOR BID | 07/07/15 |
| 0 | ISSUED FOR REVIEW | 05/26/15 |

SHEET NO.