
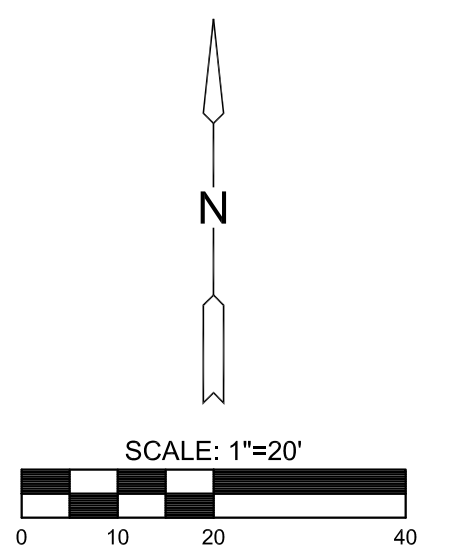


FOX RIDGE PLAZA ADDITION

PAVING FOR

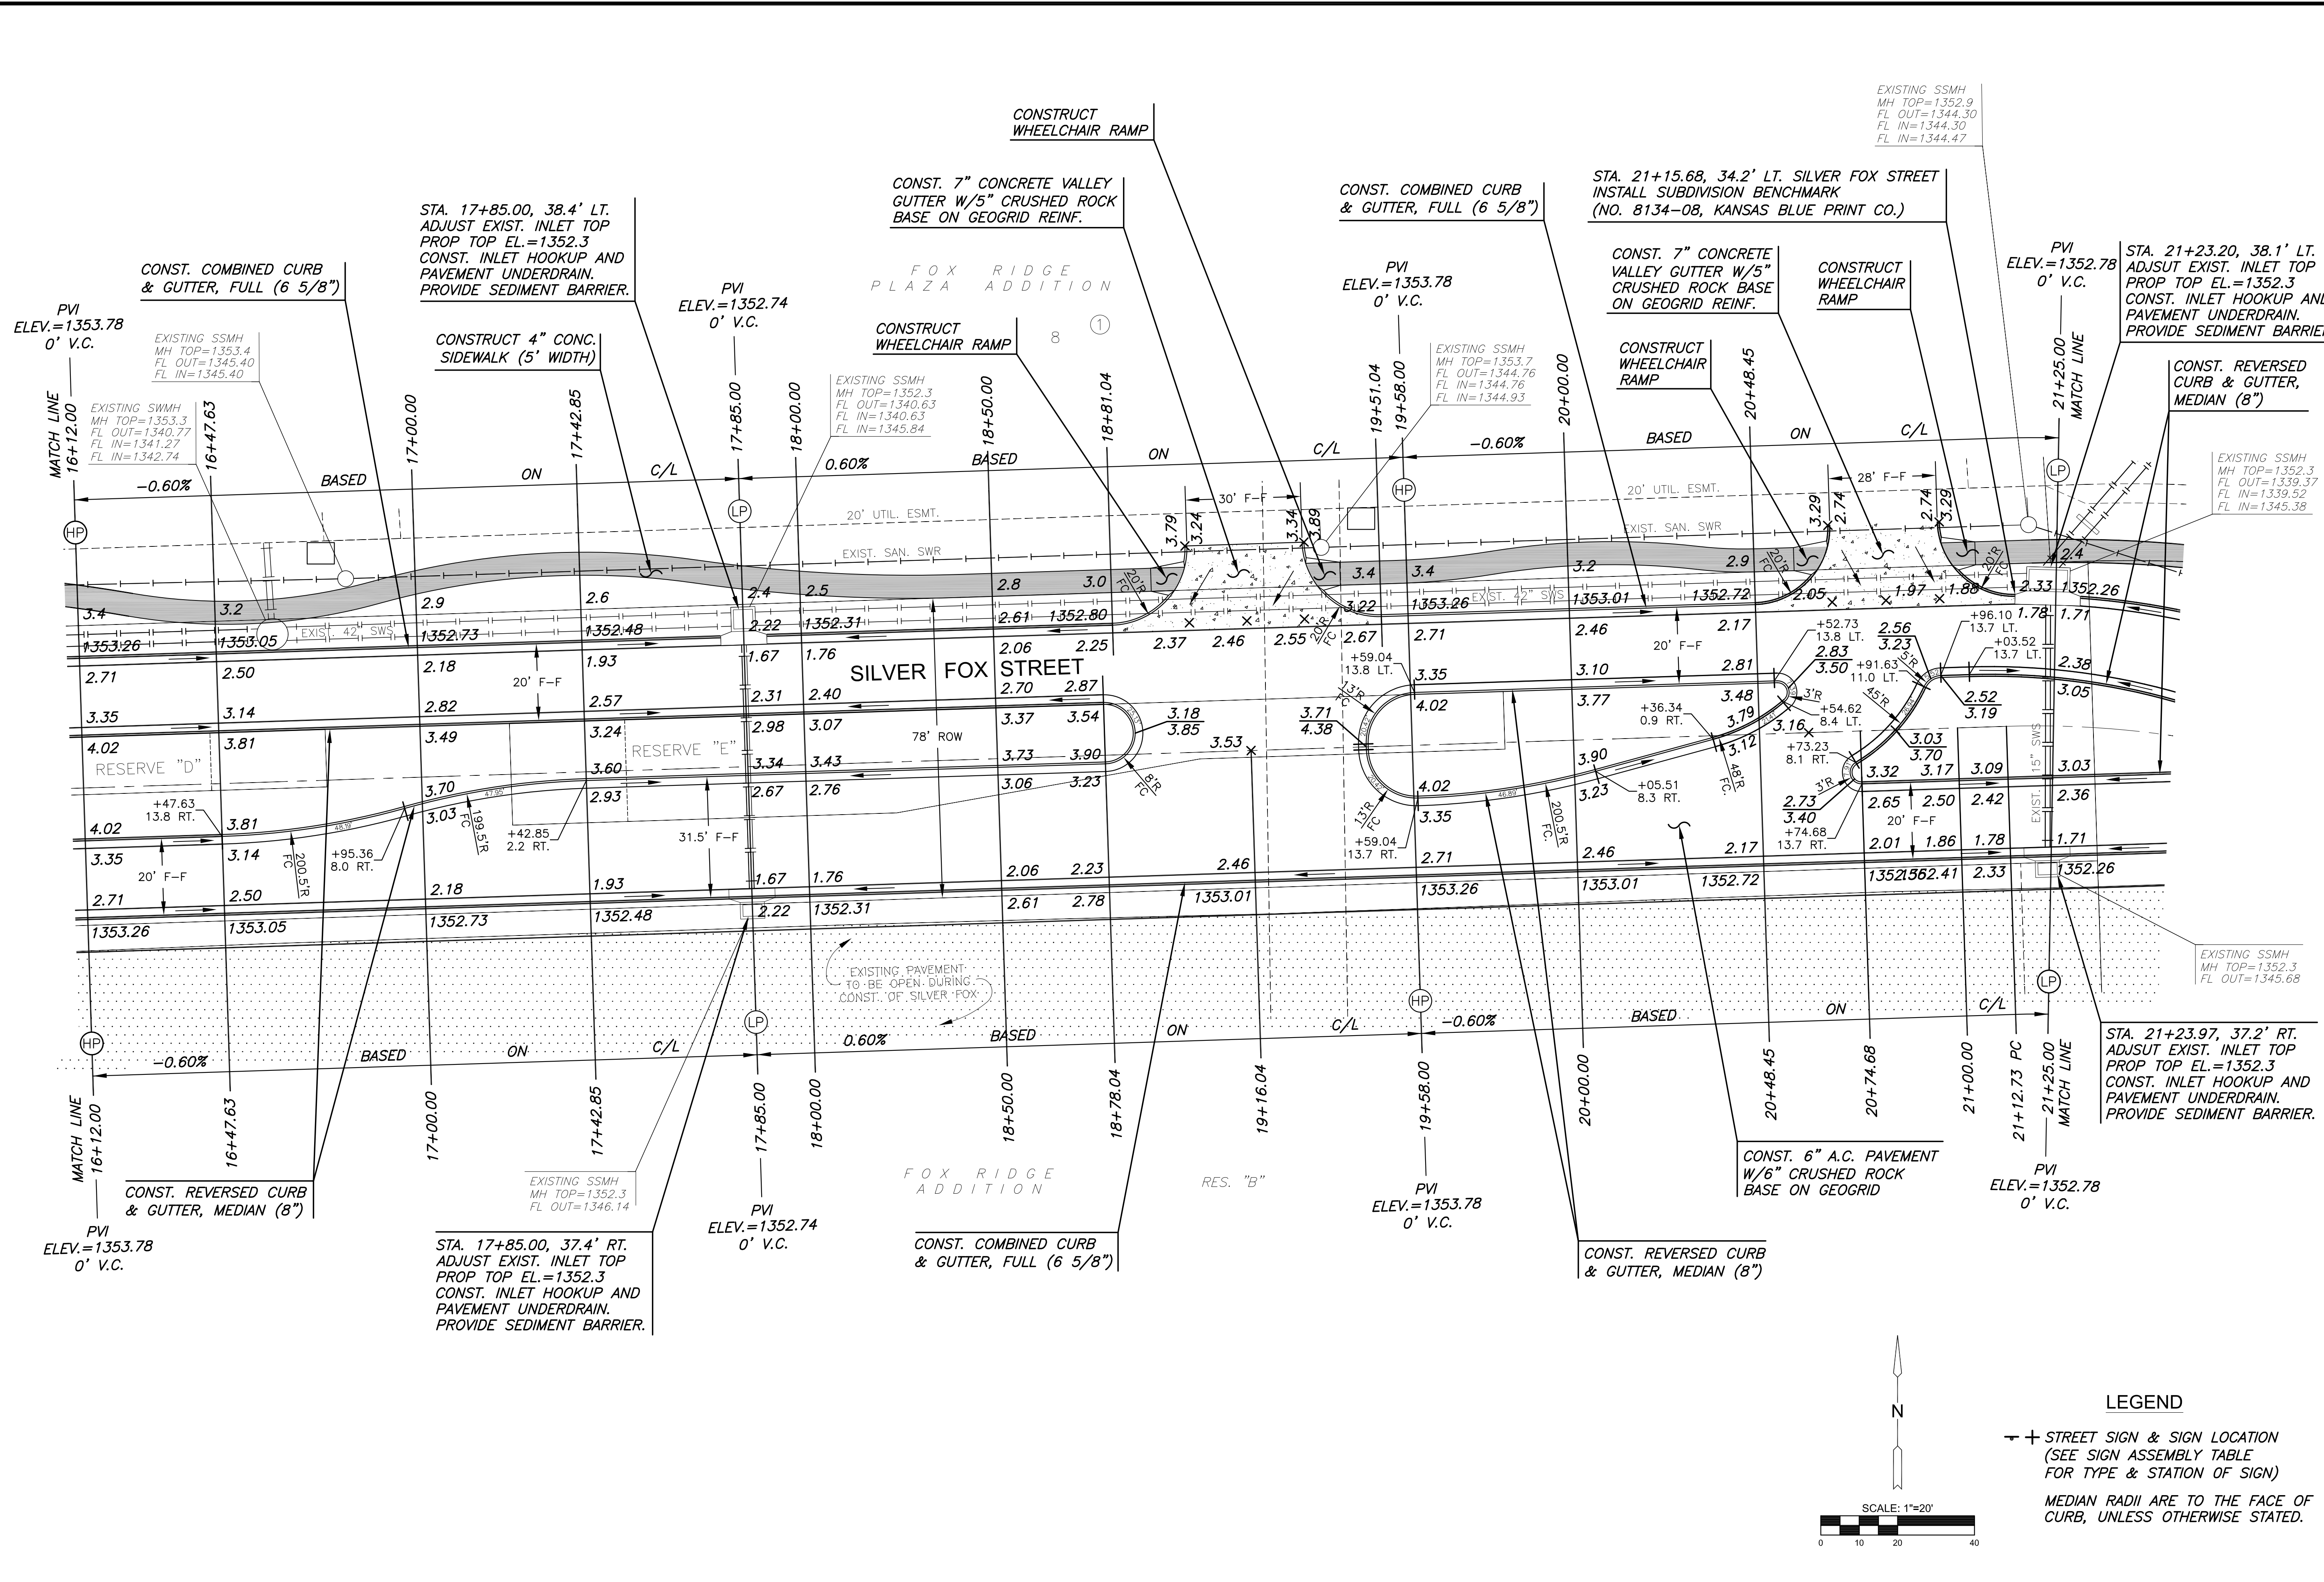

LEGEND

- + STREET SIGN & SIGN LOCATION (SEE SIGN ASSEMBLY TABLE FOR TYPE & STATION OF SIGN)
- MEDIAN RADII ARE TO THE FACE OF CURB, UNLESS OTHERWISE STATED.

©2015 MKEC Engineering All Rights Reserved www.mkec.com
 These drawings and their contents, including, but not limited to, all concepts, designs, & ideas are the exclusive property of MKEC Engineering (MKEC), and may not be used or reproduced in any way without the express consent of MKEC.

SILVER FOX STREET

PROJECT NO.	472-85166	
DATE	JULY 2015	
SCALE	1"=20'	
DESIGNED	DRAWN	CHECKED
DFL	JWC	GJA
NO.	REVISION	DATE
SHEET NO.	10 OF 33	

J:\PROJECTS\2011\101010577 PREMIER FOX RIDGE PLAZA\CIVIL\CAD\PAV11577_EP-02.DWG
 PLOTTED: Wednesday, July 22, 2015 @ 02:03PM