



FOX RIDGE PLAZA ADDITION
SILVER FOX ST
CROSS SECTIONS

1950 1960
1950 1960

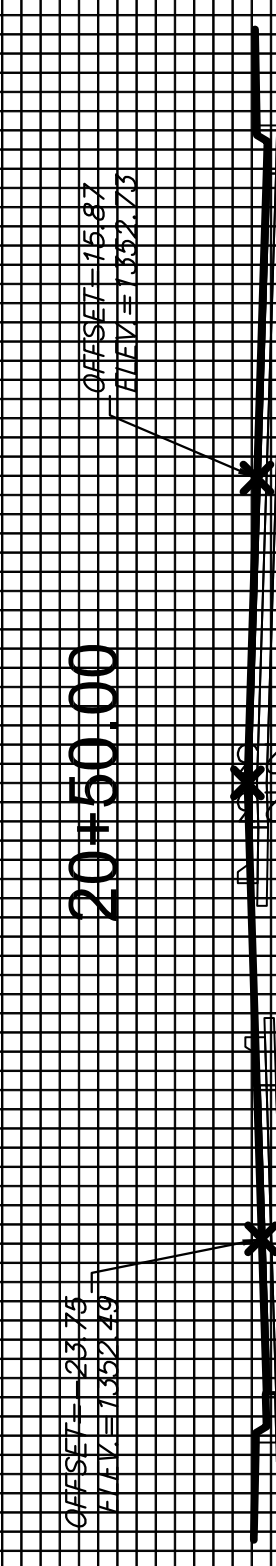


20+50.00

1950 1960
1950 1960

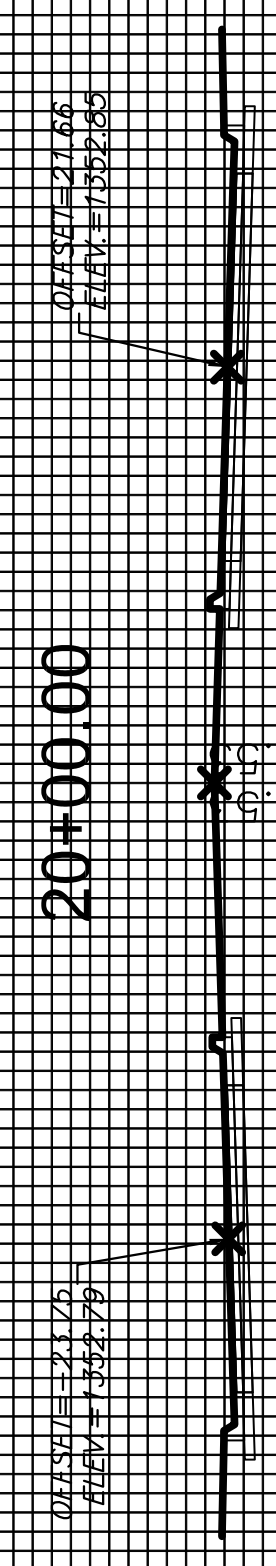


20+00.00

1950 1960
1950 1960

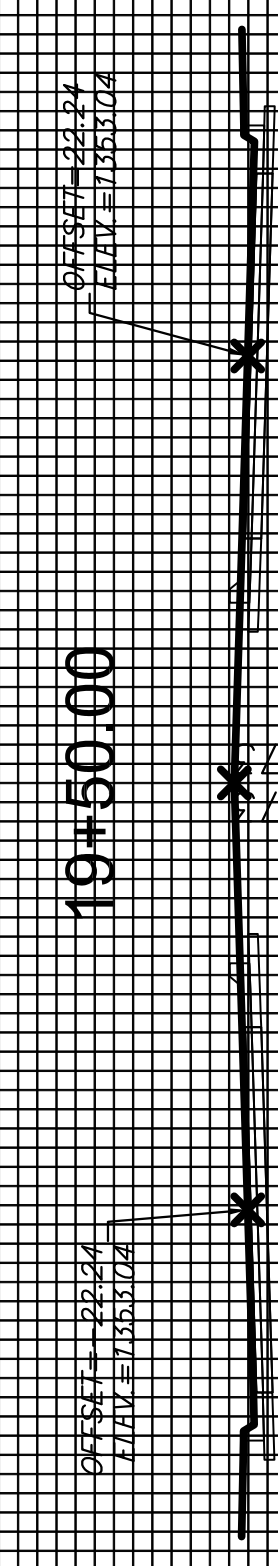


19+50.00

1950 1960
1950 1960

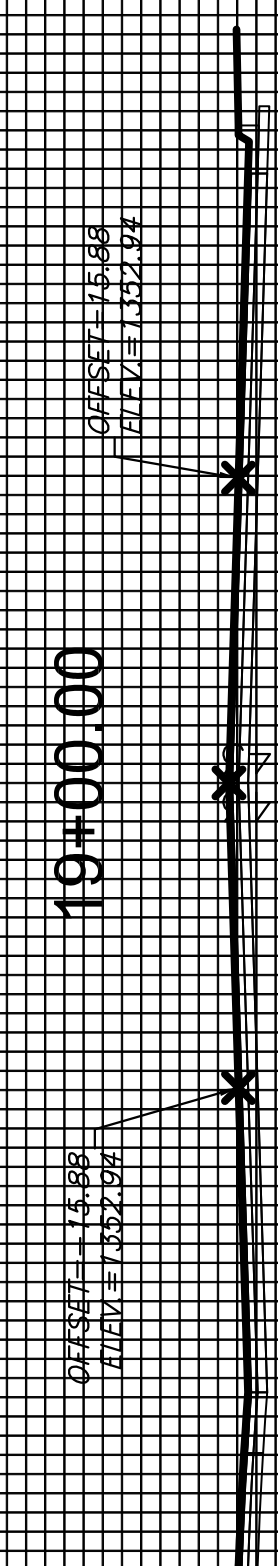


19+00.00

1950 1960
1950 1960

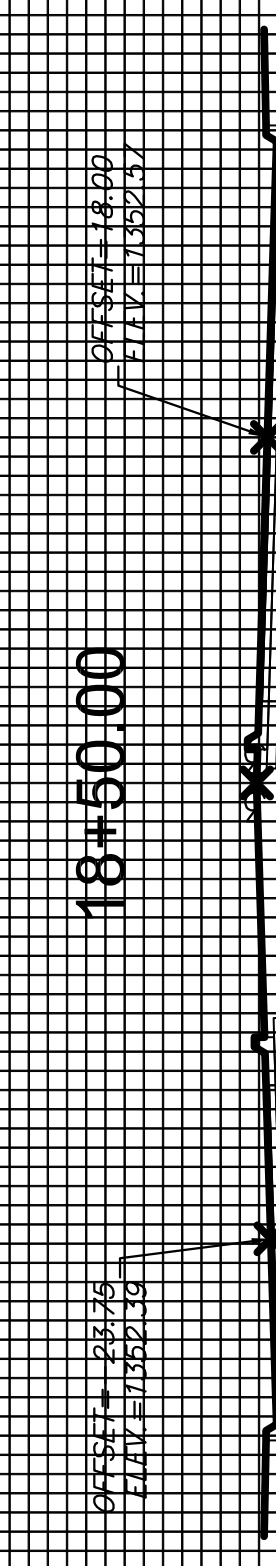


18+50.00

1950 1960
1950 1960

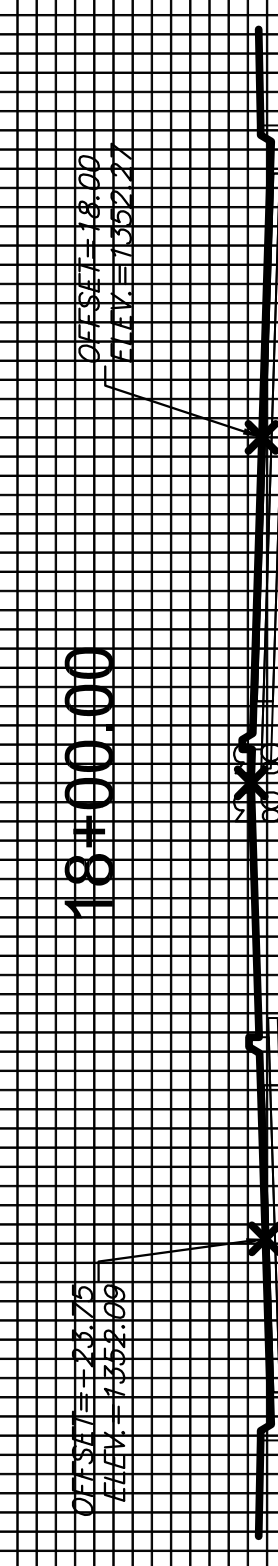


18+00.00

1950 1960
1950 1960

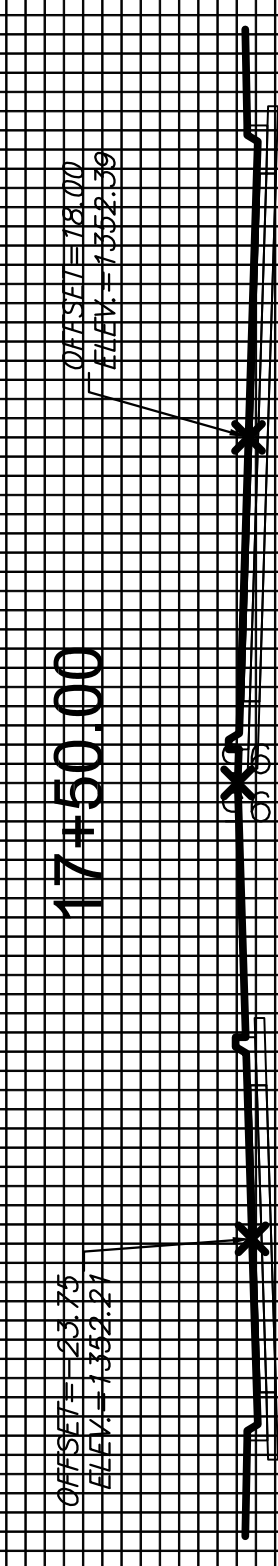


17+50.00

1950 1960
1950 1960

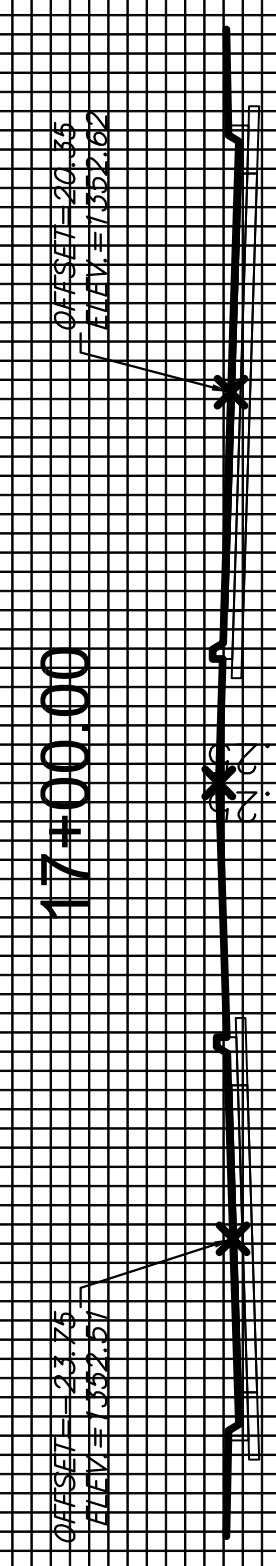


17+00.00

1950 1960
1950 1960

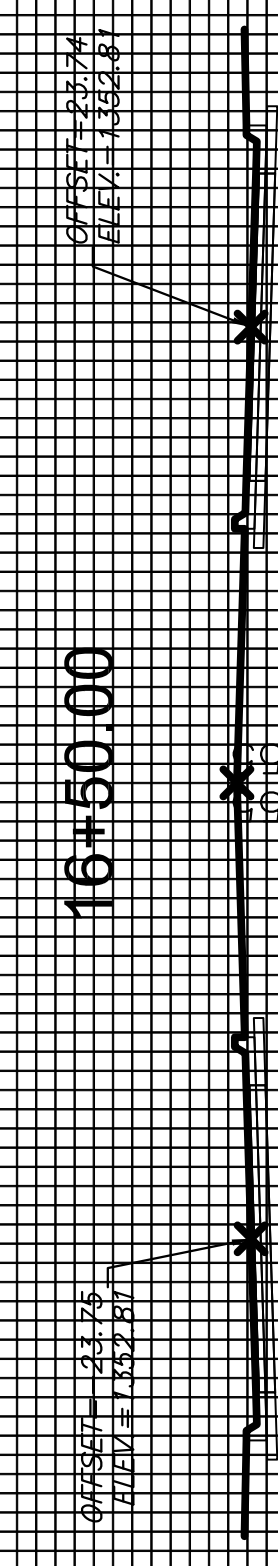

16+50.00

1950 1960
1950 1960

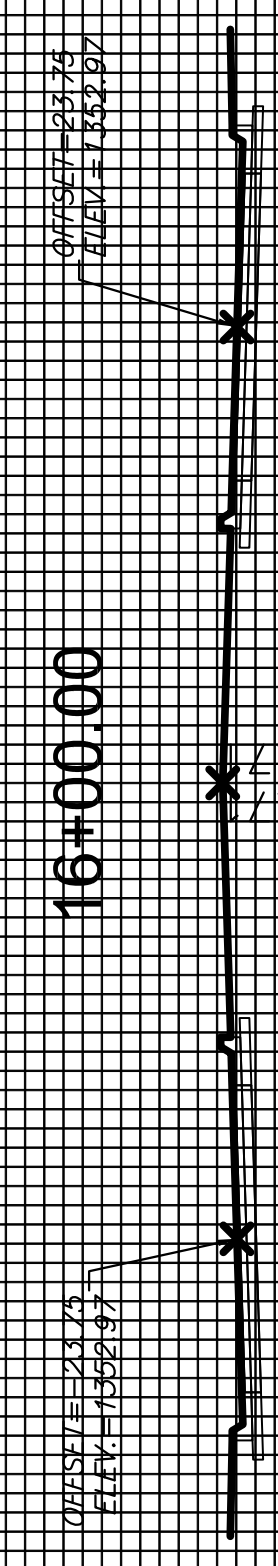

16+00.00