


FOX RIDGE PLAZA ADDITION  
SILVER FOX ST  
CROSS SECTIONS


1350 1360 1950 1960

23+25.00

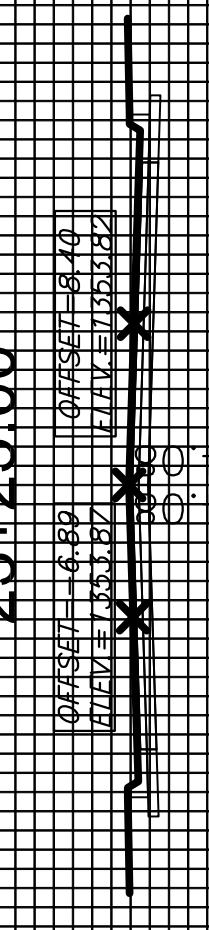


1350 1360 1950 1960

23+00.00

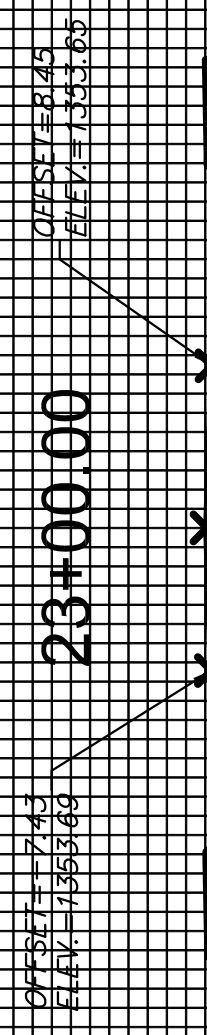


1350 1360 1950 1960

22+75.00

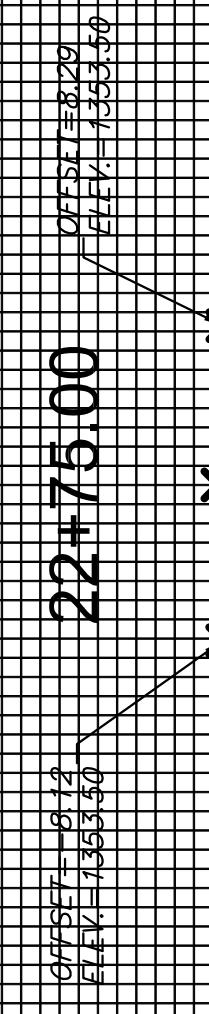


1350 1360 1950 1960

22+50.00

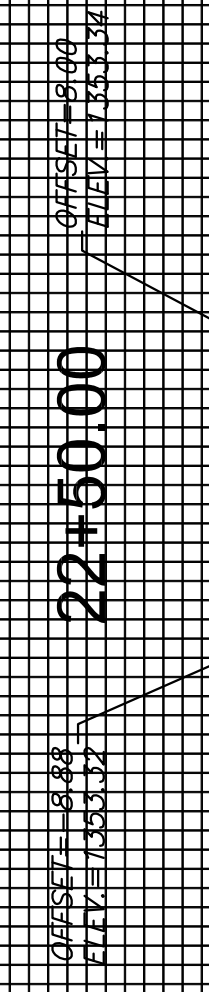


1350 1360 1950 1960

22+00.00

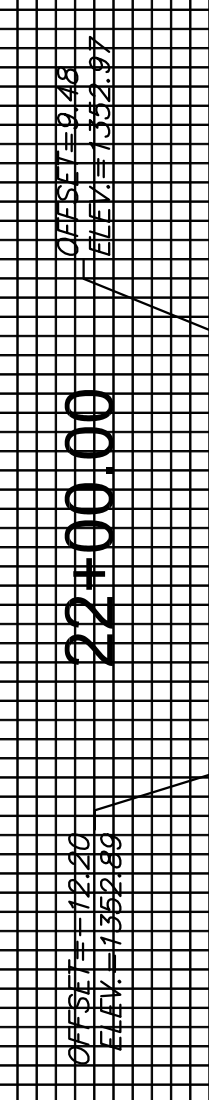


1350 1360 1950 1960

21+50.00

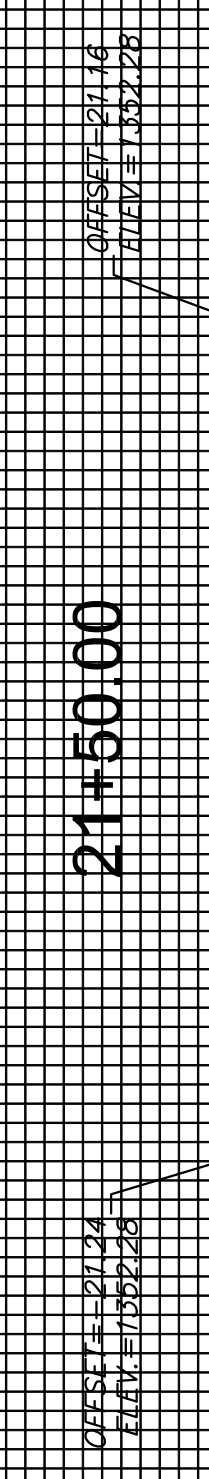


1350 1360 1950 1960

21+25.00

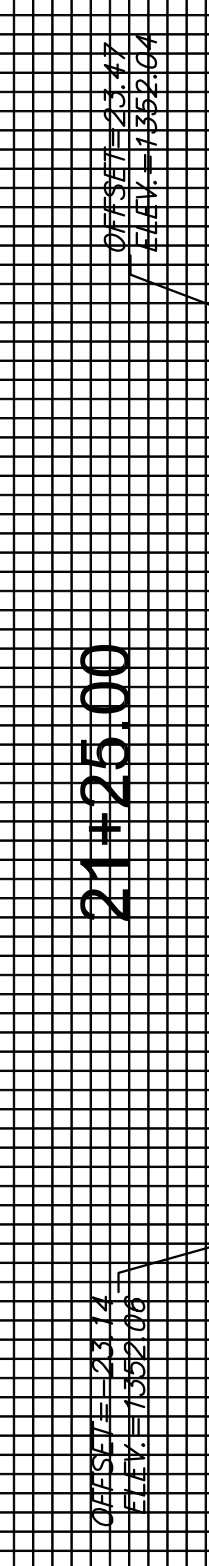

1350 1360 1950 1960

21+00.00

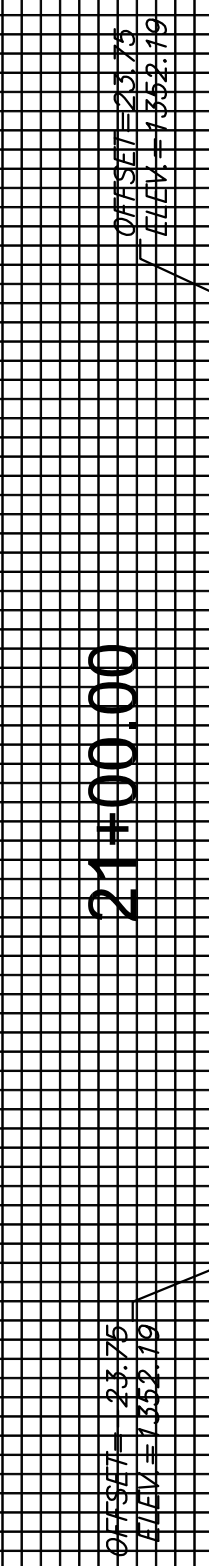

1350 1360 1950 1960