

STORMWATER DRAIN #394 FOR  
**FOX RIDGE PLAZA ADDITION**

©2015  
MKEC Engineering  
All Rights Reserved  
www.mkec.com  
These drawings and their contents, including, but not limited to, all concepts, designs, & ideas are the exclusive property of MKEC Engineering (MKEC), and may not be used or reproduced in any way without the express consent of MKEC.



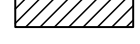
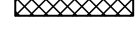
**WETLANDS  
PLANTING  
PLAN**

PROJECT NO.	468-84953	
DATE	JULY 2015	
SCALE	1"=50'	
DESIGNED	DRAWN	CHECKED
MLP	MLP	GLA

NO.	REVISION	DATE

SHEET NO.  
12 OF 21

**LANDSCAPE LEGEND**

-  TURF AREAS
-  PLUGGED AREAS
-  WET PRAIRIE MIX
-  SLOPE MIX

**NOTES**

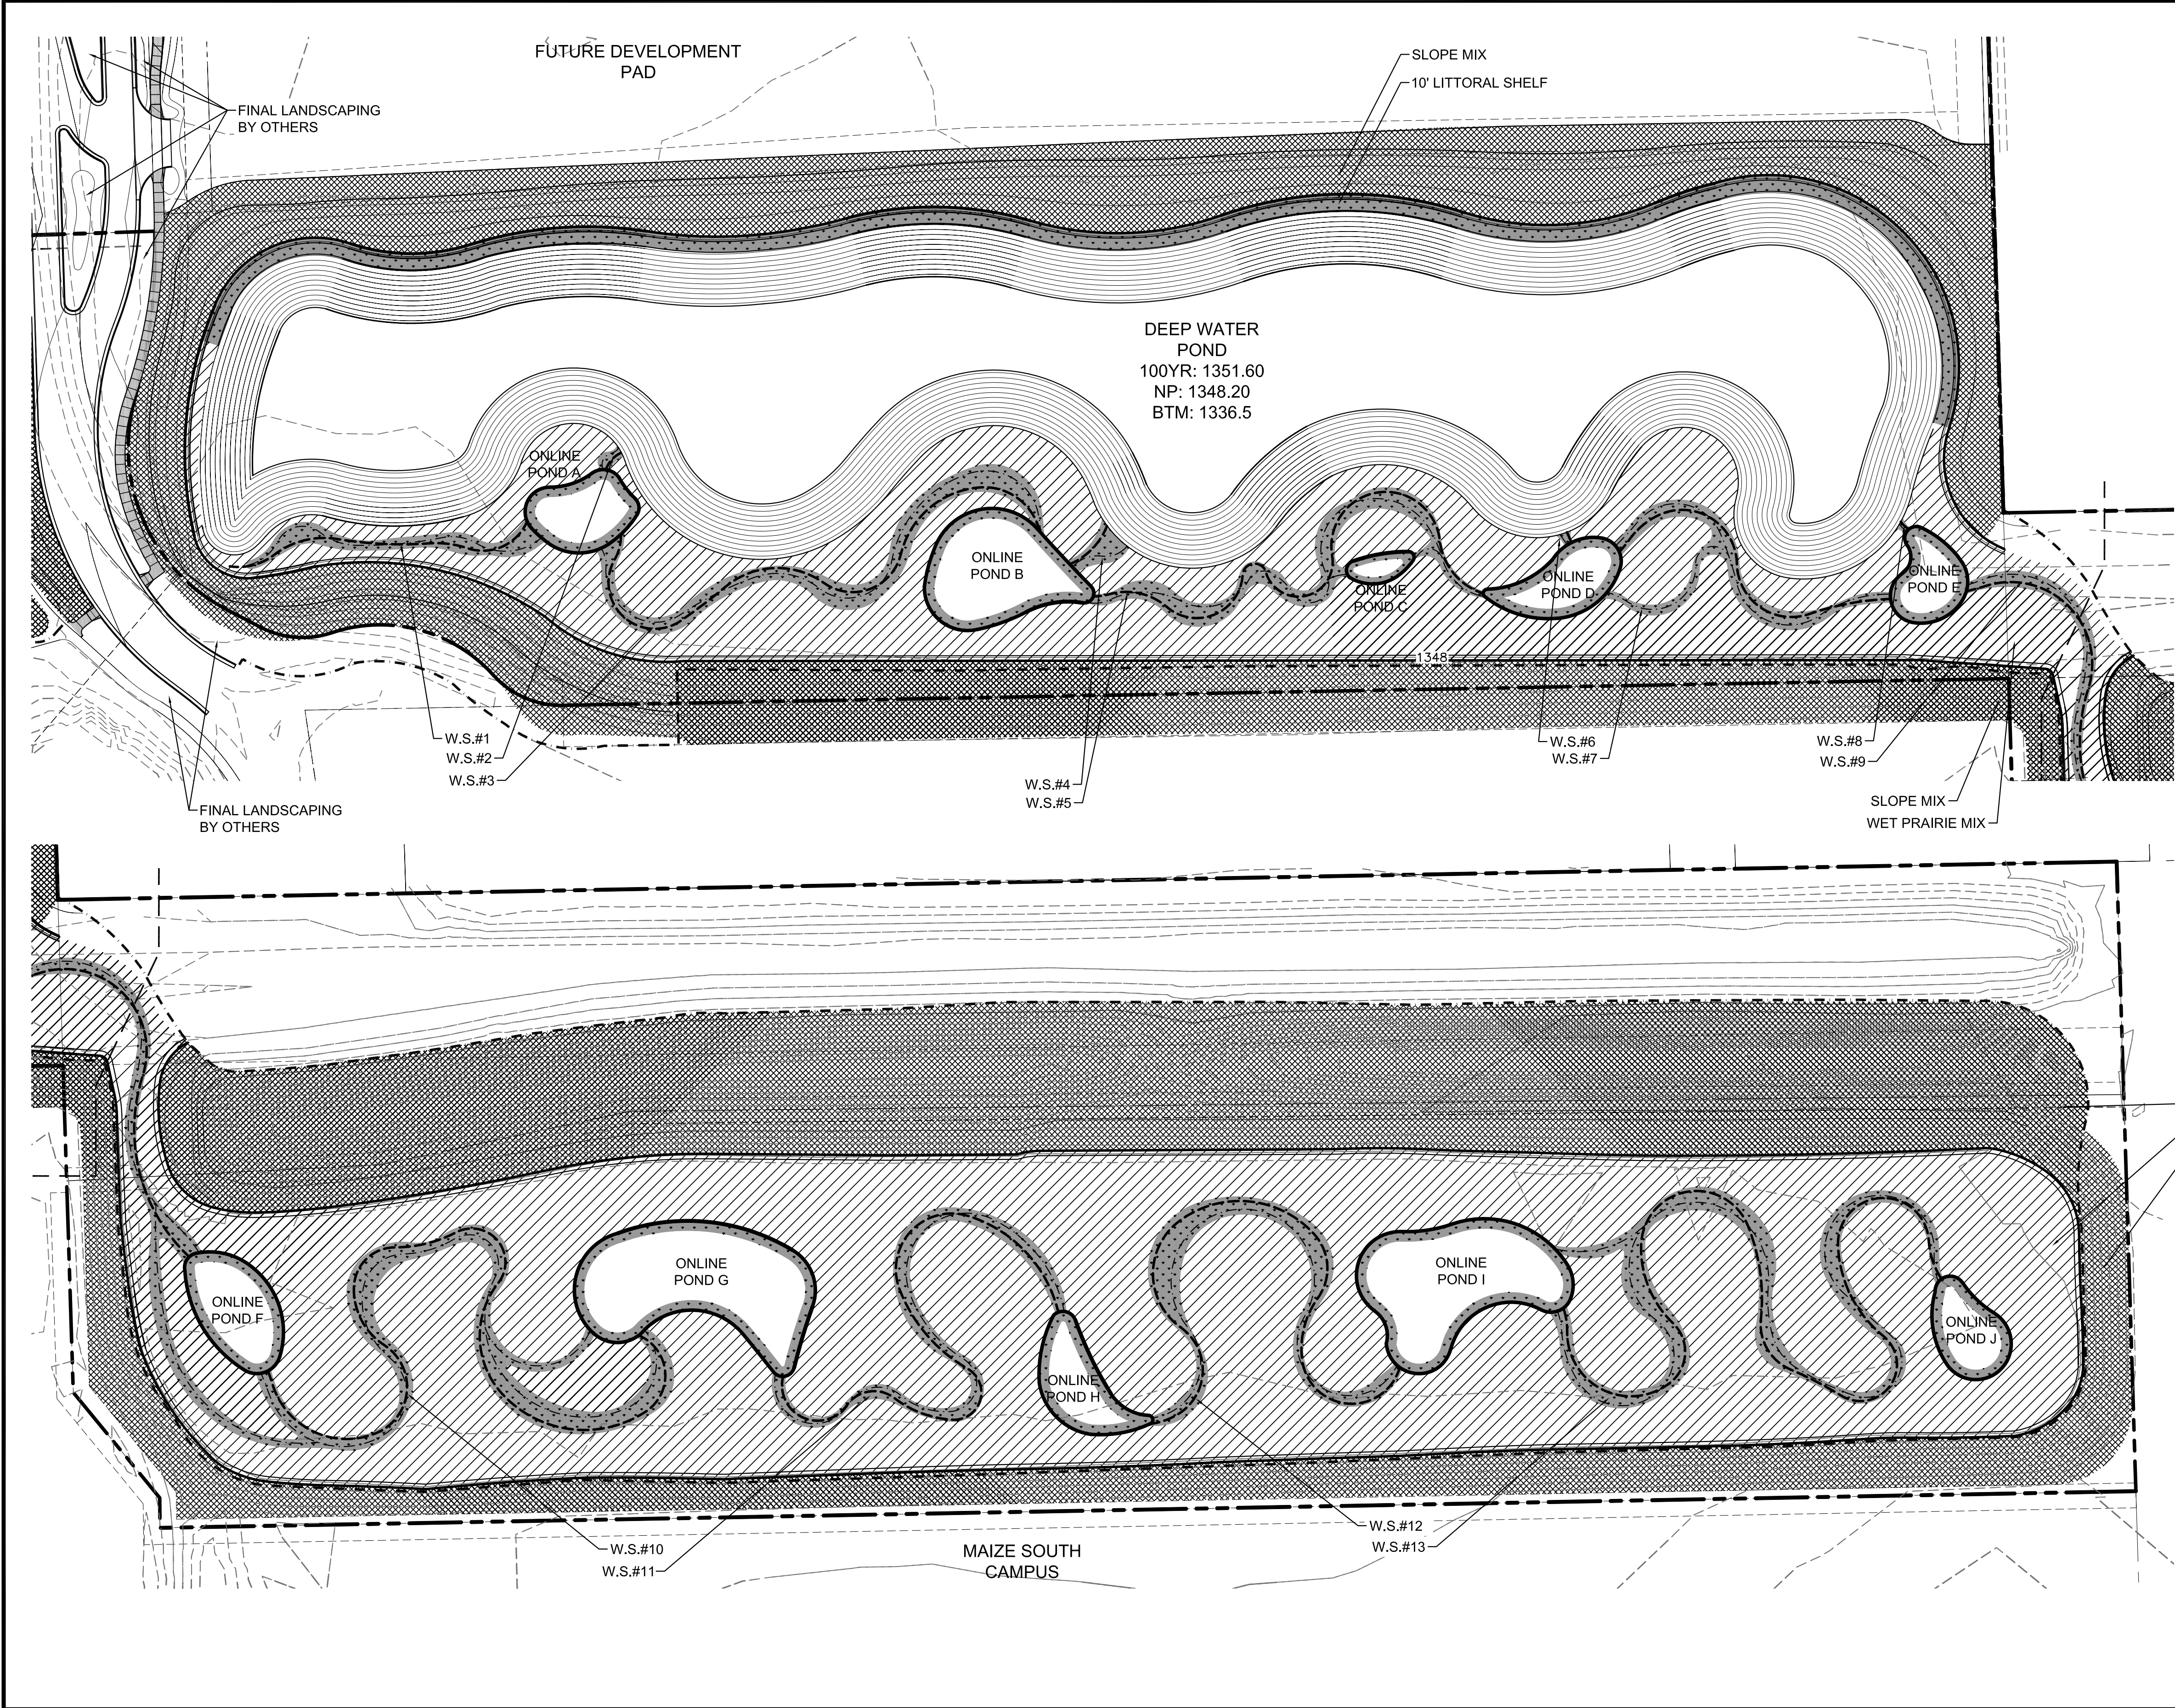
- ALL QUANTITIES ARE FOR REFERENCE ONLY AND ARE APPROXIMATE. CONTRACTOR SHALL VERIFY ALL QUANTITIES.

**WETLAND SWALE AREA**

SWALE (W.S.)	MAINLINE (LF)	SECONDARY LINE (LF)
1	200	190
2	15	20
3	360	360
4	30	35
5	340	340
6	7	7
7	210	320
8	7	7
9	75	80
10	710	960
11	400	390
12	410	360
13	660	720

**ONLINE POND AREA**

ONLINE POND	AREA (SF)	PERIMETER (LF)
A	2,385	193
B	4,990	276
C	560	97
D	2,324	207
E	1,865	168
F	3,045	209
G	8,563	410
H	2,491	226
I	7,418	367
J	2,061	172



PLOTTED: Wednesday, July 22, 2015 @ 09:21AM  
 J:\PROJECTS\2011\1010577 PREMIER FOX RIDGE PLAZA\LANDSCAPE\1187\_LA\_WETLANDS.DWG