



STATE	PROJECT NO.	YEAR	SHEET NO.	TOTAL SHEETS
KANSAS	87 TE-0623-01	2014	11	35

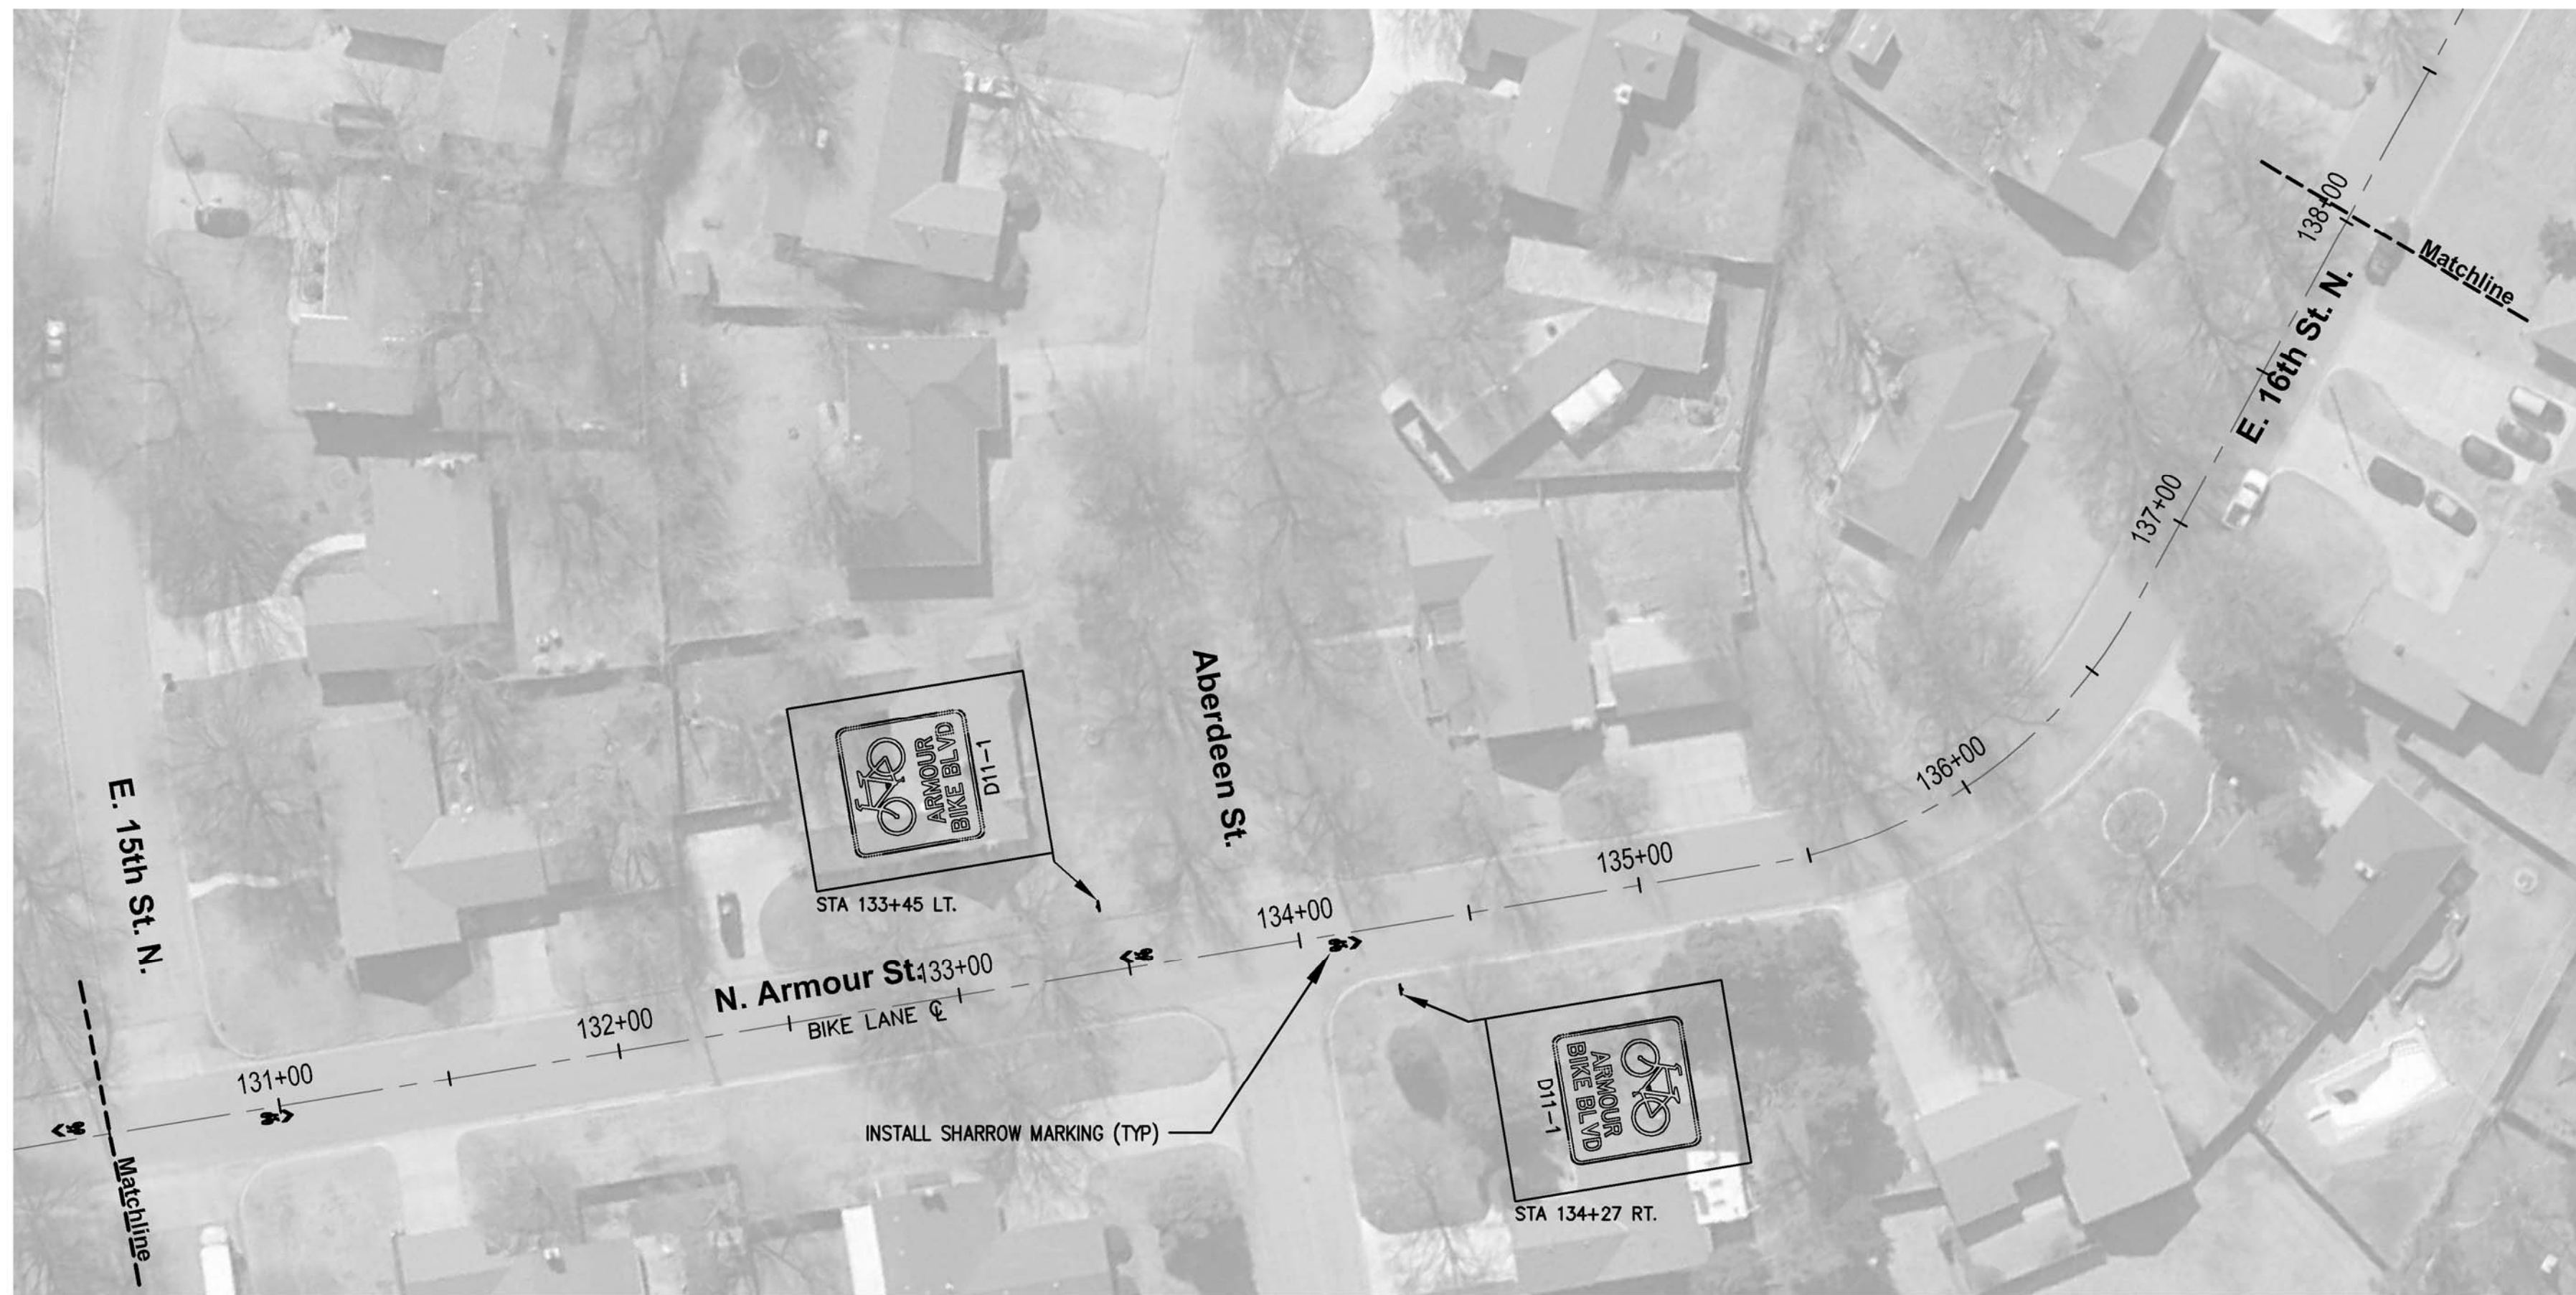

STA 130+50 TO STA 138+00

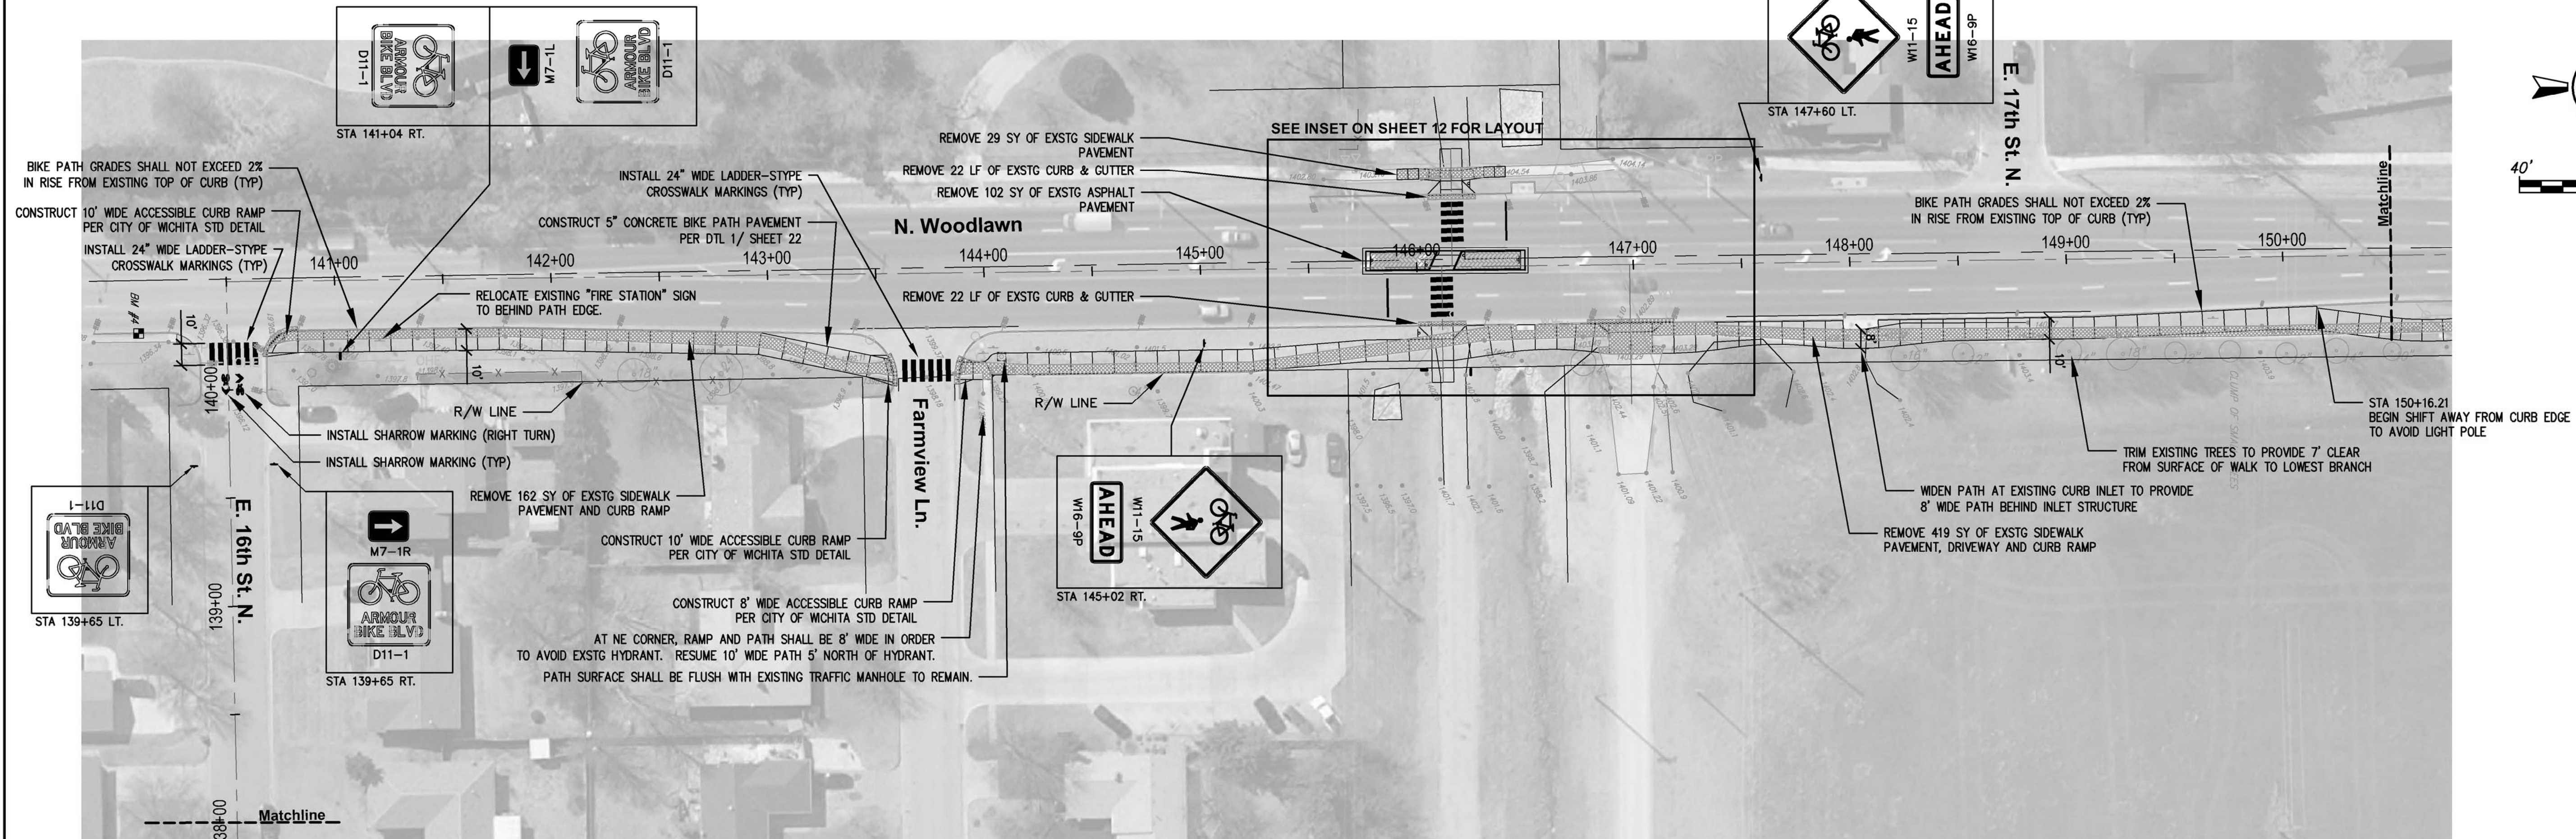

STA 138+00 TO STA 150+50

RUGGLES & BOHM

REGISTERED PROFESSIONAL ENGINEERS | LICENSED ARCHITECTS | PROFESSIONAL LANDSCAPE ARCHITECTS | ILLINOIS | MISSOURI | KANSAS | NEBRASKA | SOUTH DAKOTA | WISCONSIN | MINNESOTA

DESIGN BDT
 DRAWN BDT
 REVISION DATE
 REVIEW DATE

472-6311
 ARMOUR base [11 Plan]

PLAN - STA 138+00 TO STA 150+50
ARMOUR BIKE BOULEVARD
WICHITA, KANSAS

RB JOB 4181H
 SHEET 11 OF 35

© Copyright 2013, Ruggles & Bohm, P.A.