
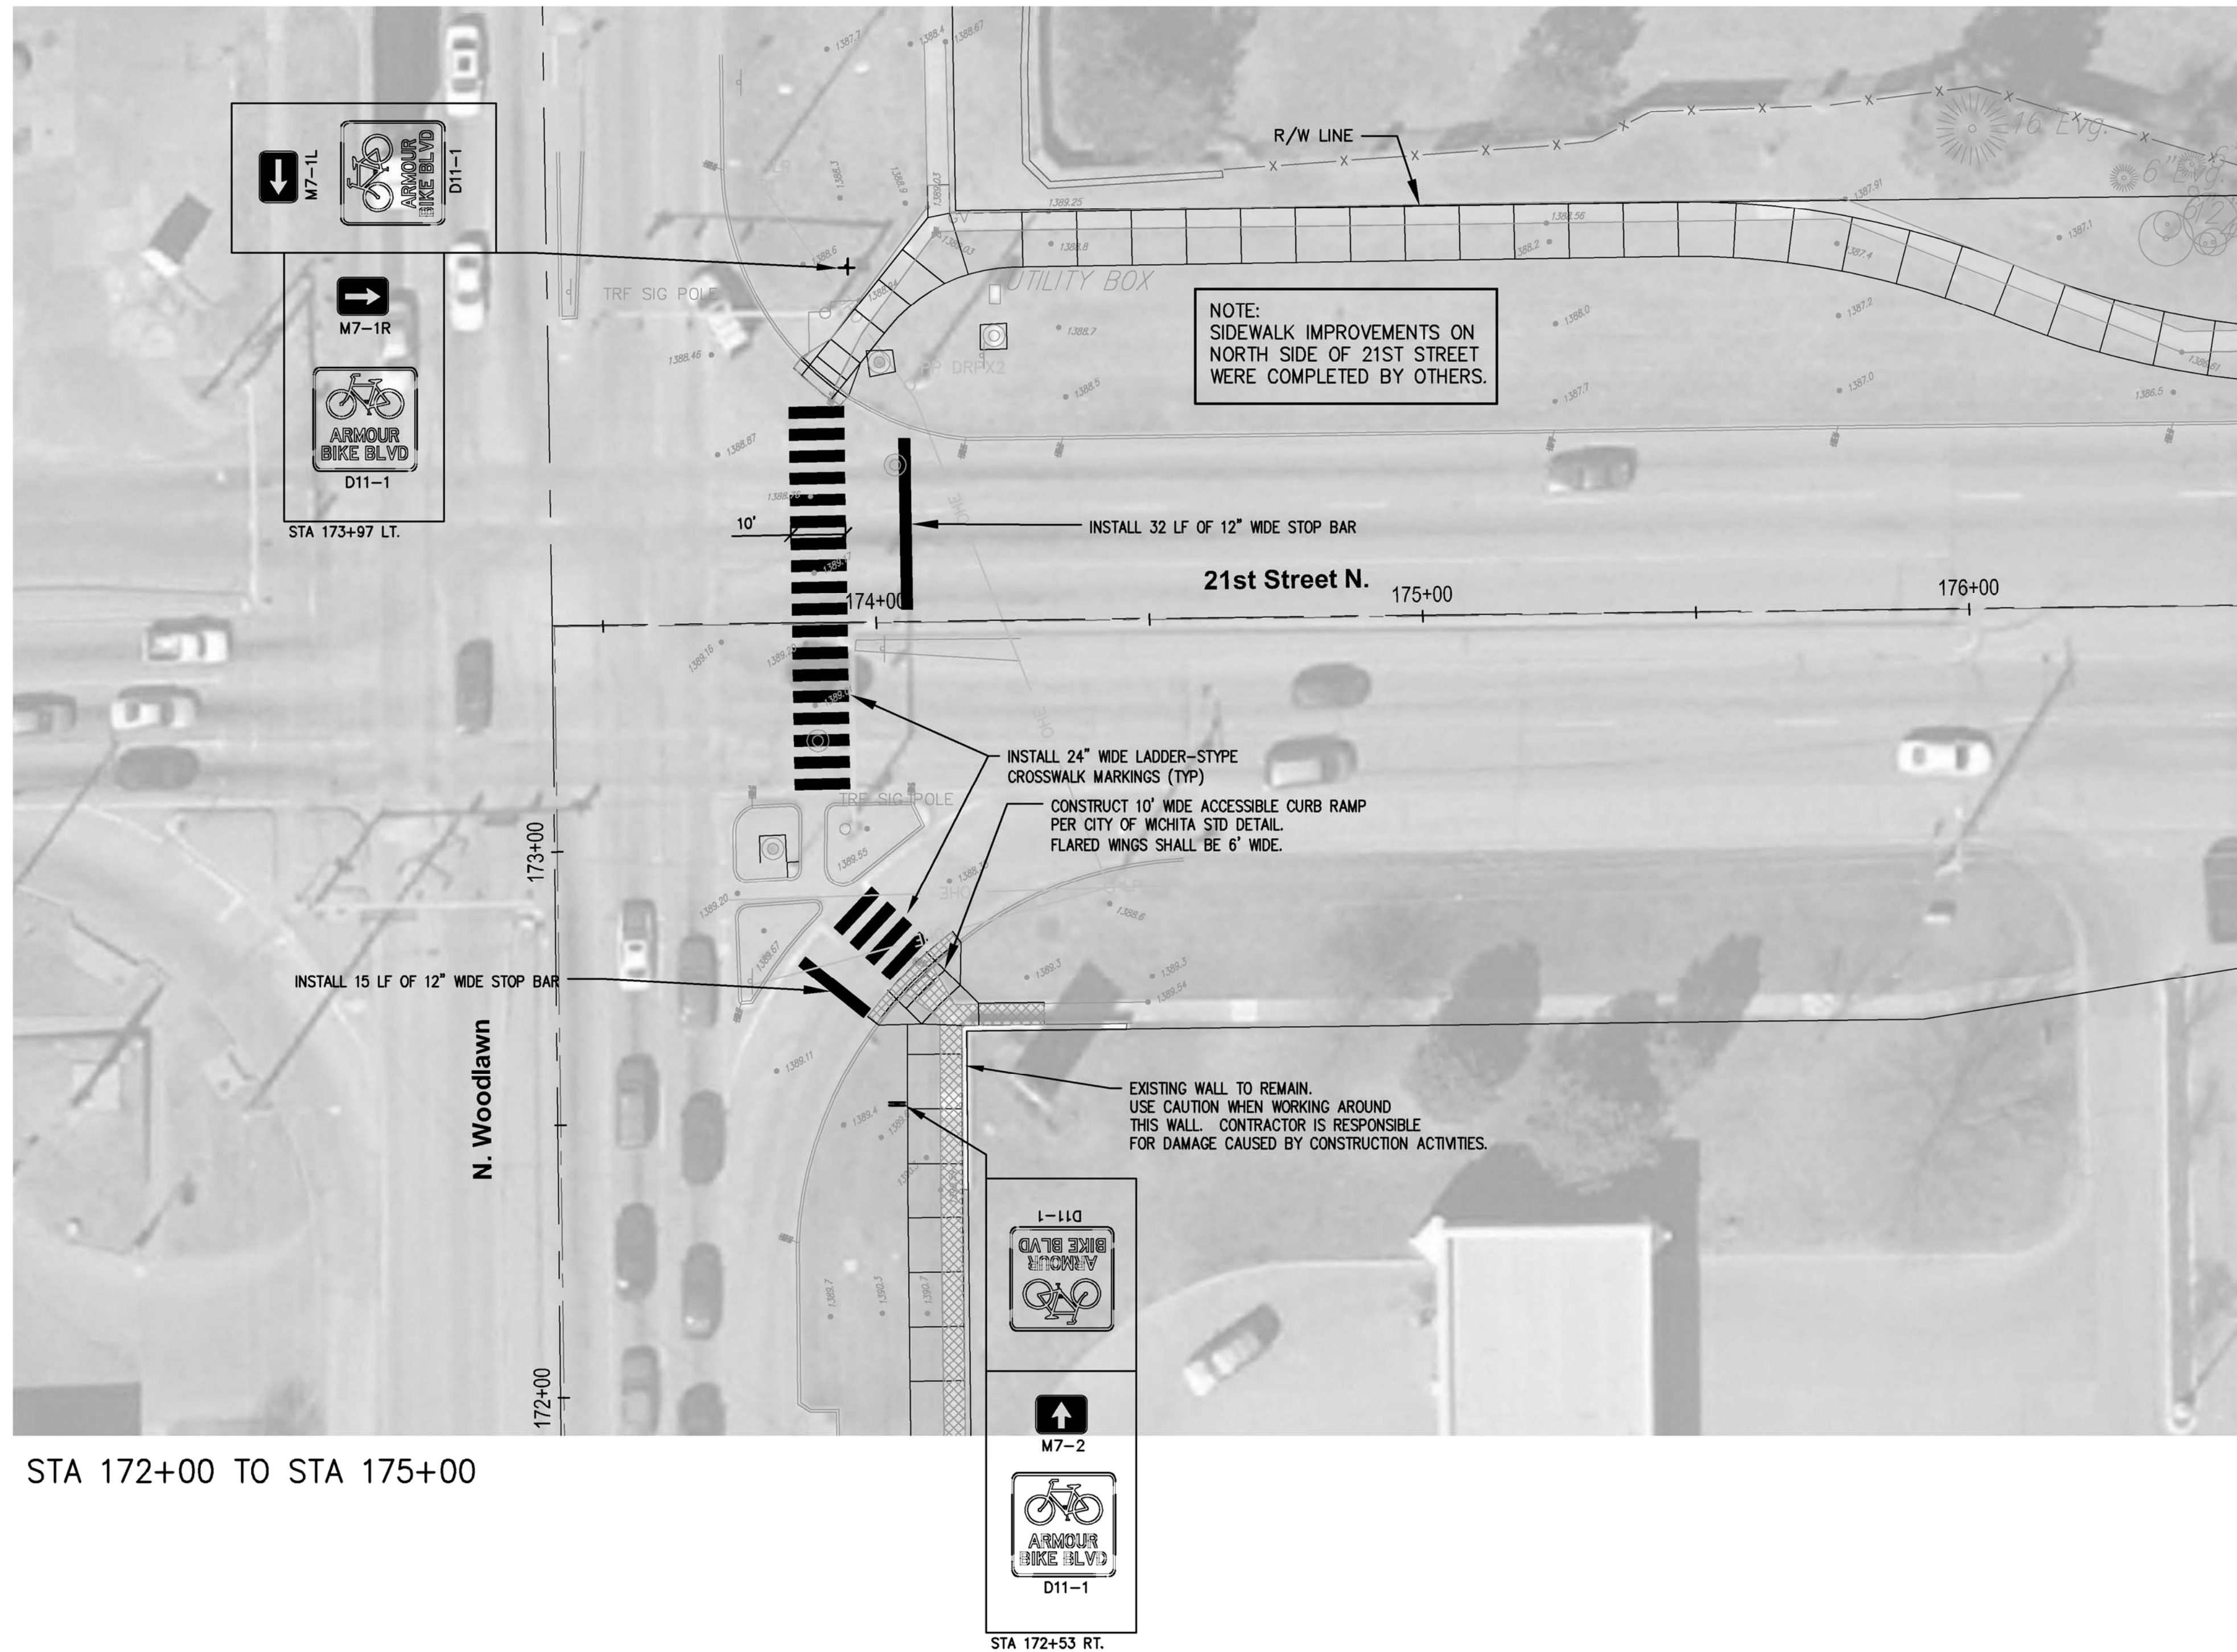


STATE	PROJECT NO.	YEAR	SHEET NO.	TOTAL SHEETS
KANSAS	87 TE-0623-01	2014	15	35

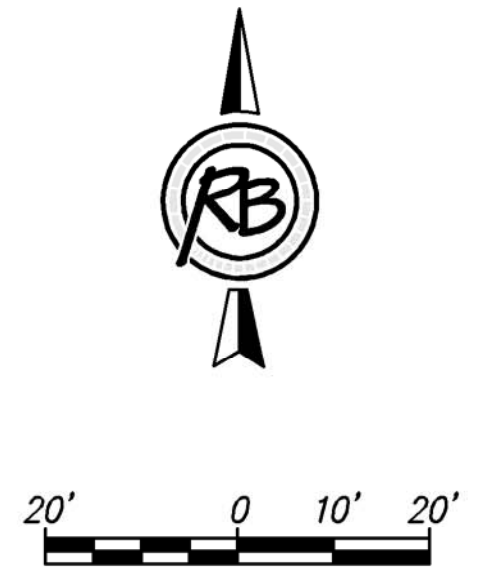

STA 172+00 TO STA 175+00

RUGGLES & BOHM
ENGINEERING | SURVEYING | LANDSCAPE ARCHITECTURE | CONTRACTING

<p>DESIGN: BDT DRAWN: BDT REVISION: BDT</p>	<p>DATE: SEPT 2014 REVIEW: SEPT 2014</p>
---	---

PROJECT NUMBER: 472-25111
 DRAWING FILE: Armour base {15 Plan}

PLAN - STA 172+00 TO STA 175+00
ARMOUR BIKE BOULEVARD
WICHITA, KANSAS

RB JOB: 4181H
 SHEET: 15 of 35
© Copyright 2013, Ruggles & Bohm, P.A.