

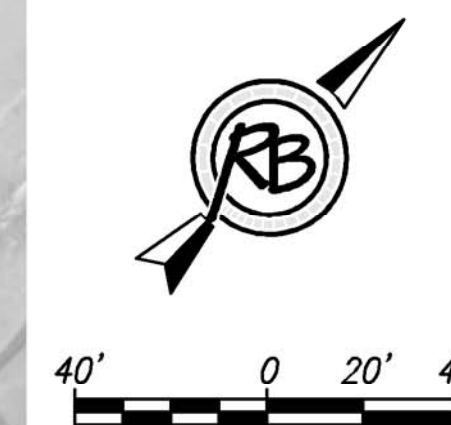
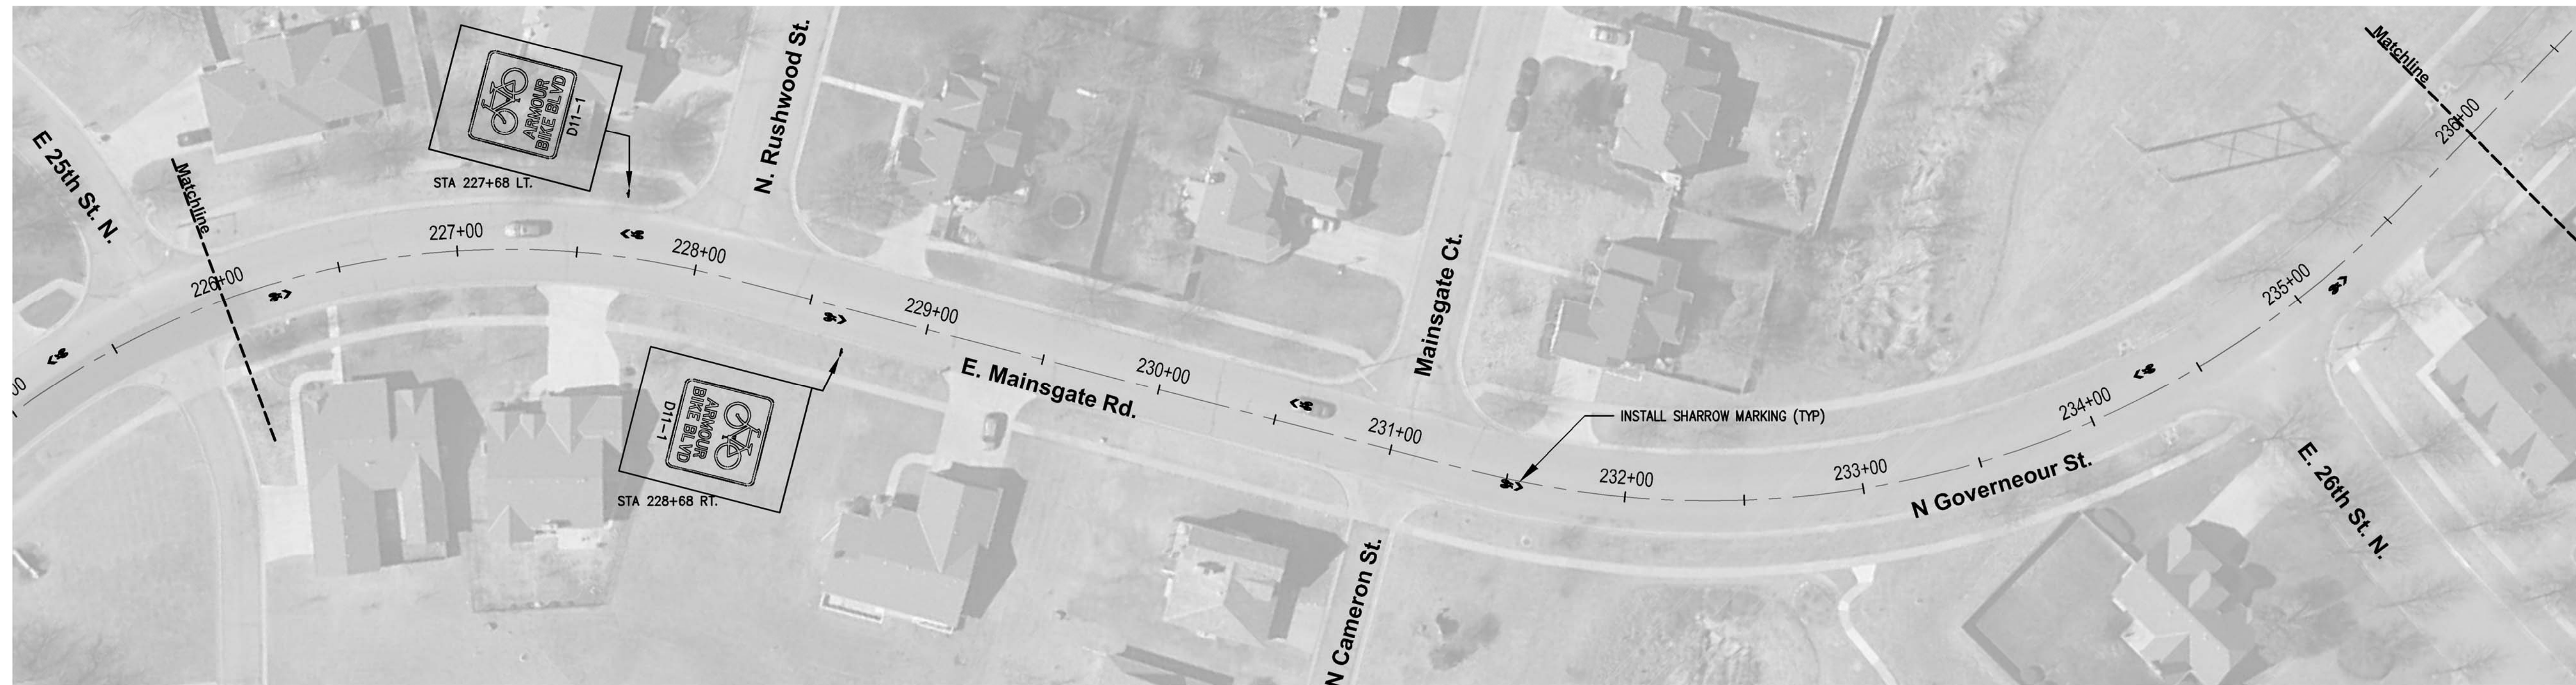


STATE	PROJECT NO.	YEAR	SHEET NO.	TOTAL SHEETS
KANSAS	87 TE-0623-01	2014	18	35

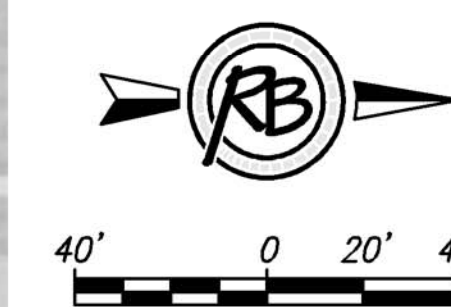

STA 226+00 TO STA 236+00

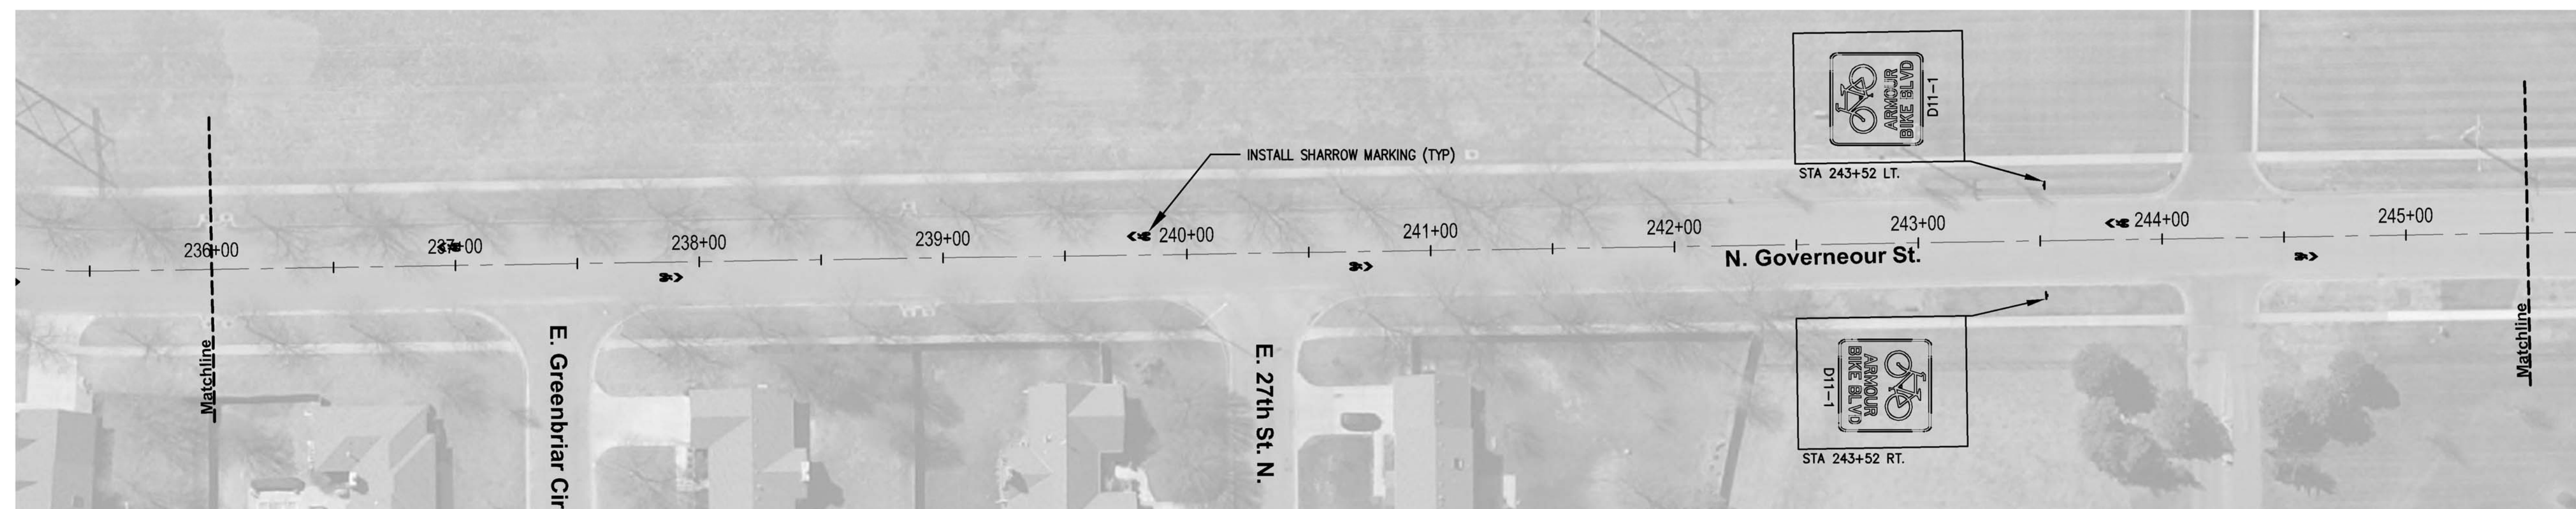

STA 236+00 TO STA 245+50

RUGGLES BOHM
ENGINEERING | SURVEYING | LANDSCAPE ARCHITECTURE | ENVIRONMENTAL SCIENCE

PROJECT NUMBER: 472-45111
DRAWING FILE: Armour base {18 Plan}j

DESIGN: BDT UTILITY
DRAWN: BDT
REVISION: REVIEW SEPT 2014

DATE: SEPT 2014

PLAN - STA 226+00 TO STA 245+50
ARMOUR BIKE BOULEVARD
WICHITA, KANSAS

RS JOB: 4181H
SHEET: 18
OF: 35

© Copyright 2014, Ruggles & Bohm, P.A.