

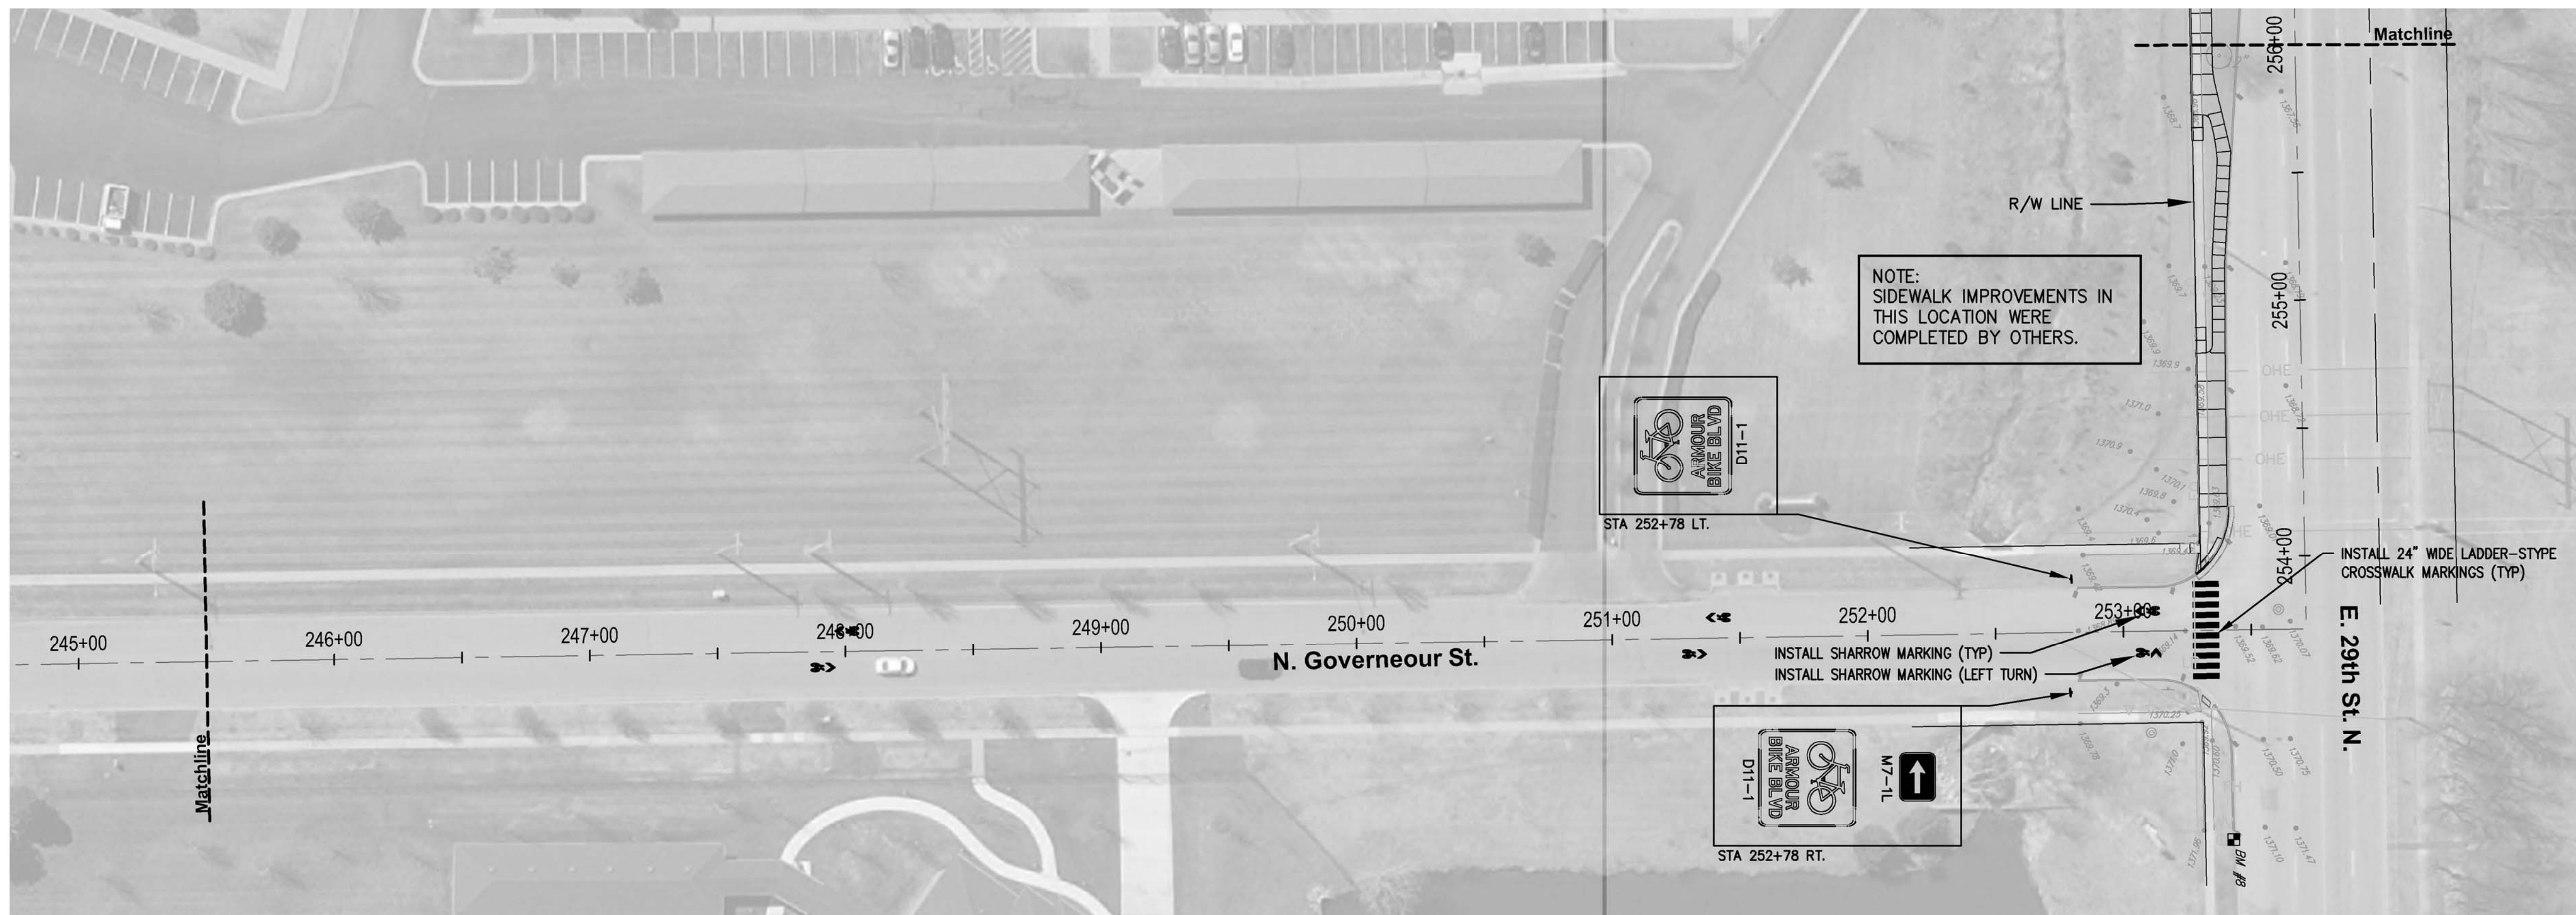



STATE	PROJECT NO.	YEAR	SHEET NO.	TOTAL SHEETS
KANSAS	87 TE-0623-01	2014	19	35

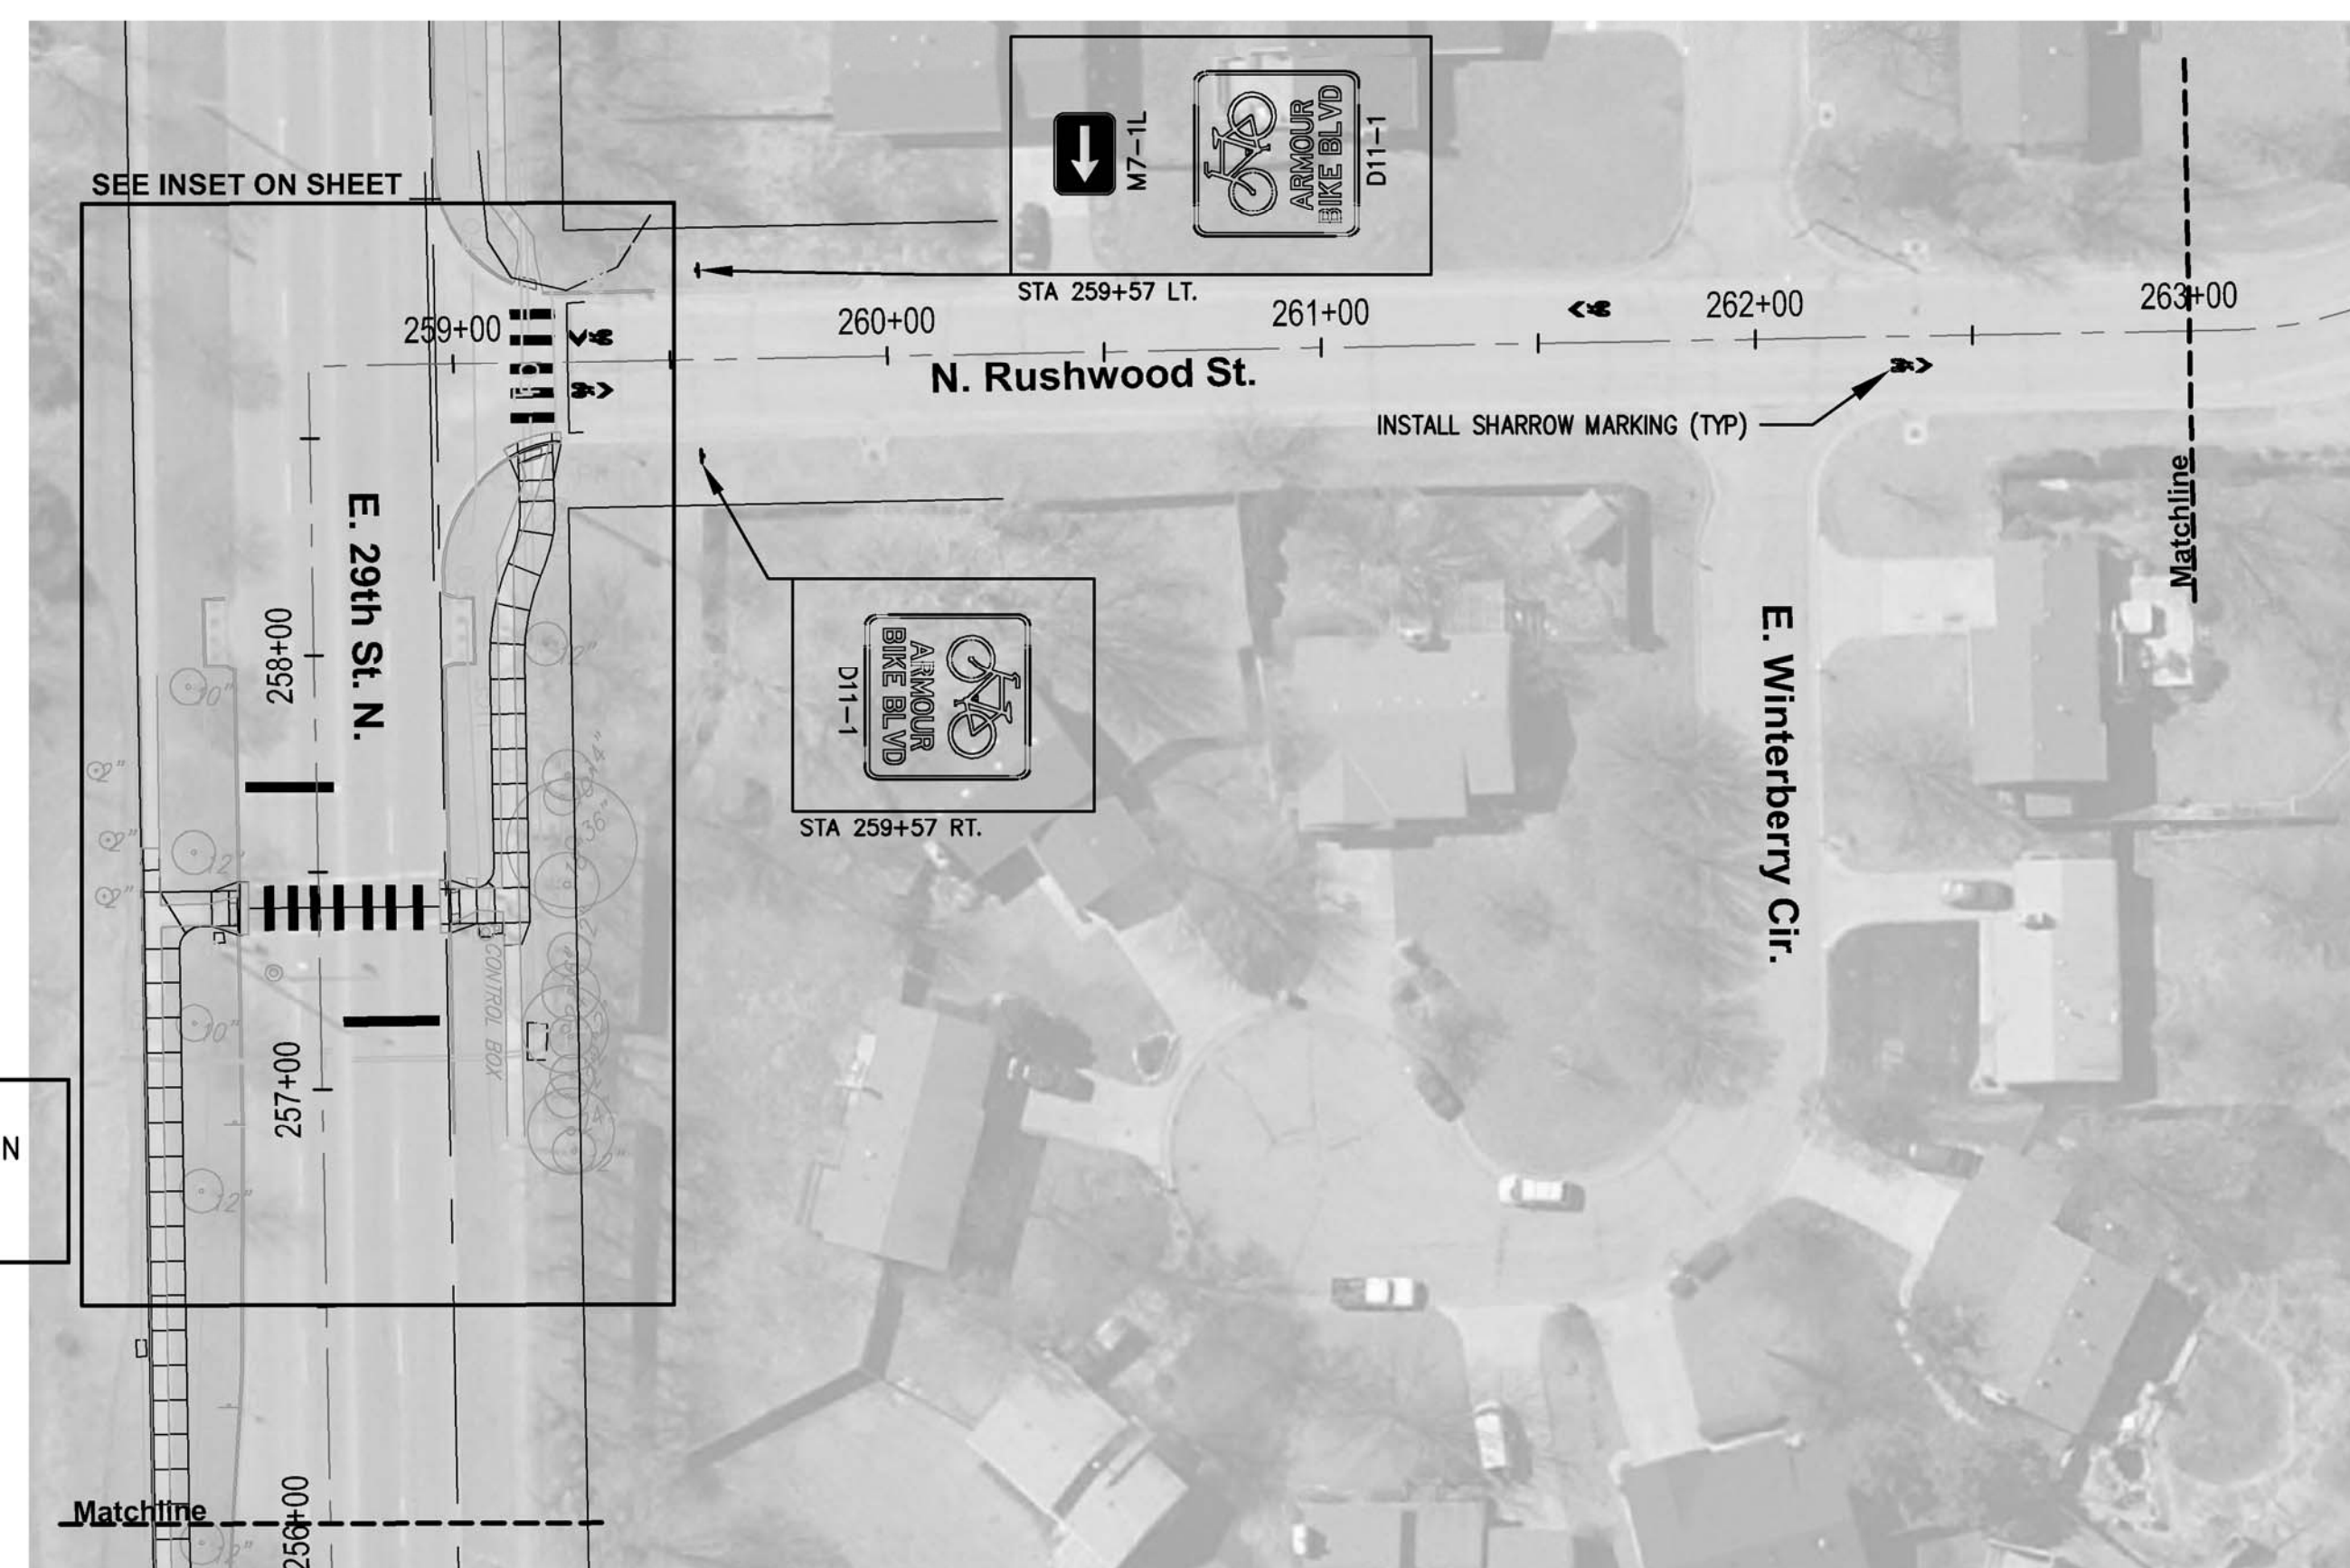

STA 245+50 TO STA 256+00

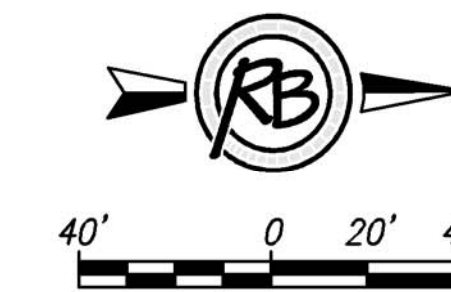

STA 256+00 TO STA 263+00

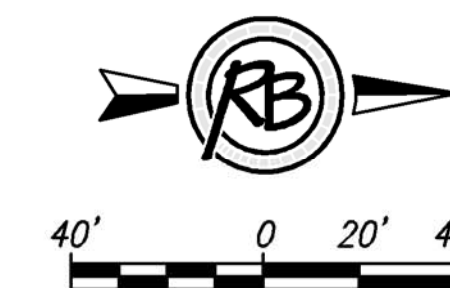

RUGGLES & BOHM

ENGINEERS | ARCHITECTS | LANDSCAPE ARCHITECTS | CONTRACTORS
1400 W. WASHINGTON ST., WICHITA, KANSAS 67202 | PHONE: 316.261.1111 | WWW.RUGGLESANDBOHM.COM

DESIGN BDT UTILITY	DRAWN BDT	REVISION DATE SEPT 2014	REVIEW DATE SEPT 2014
PROJECT NUMBER 472-85111		DRAWING FILE Armour base {19 Plan}	
PLAN - STA 245+50 TO STA 263+00			
ARMOUR BIKE BOULEVARD			
WICHITA, KANSAS			
RS JOB 4181H		SHEET 19	
		35	

© Copyright 2013, Ruggles & Bohm, P.A.