
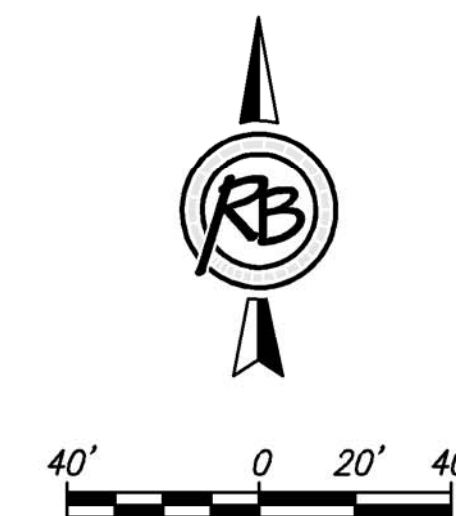


STATE	PROJECT NO.	YEAR	SHEET NO.	TOTAL SHEETS
KANSAS	87 TE-0623-01	2014	20	35

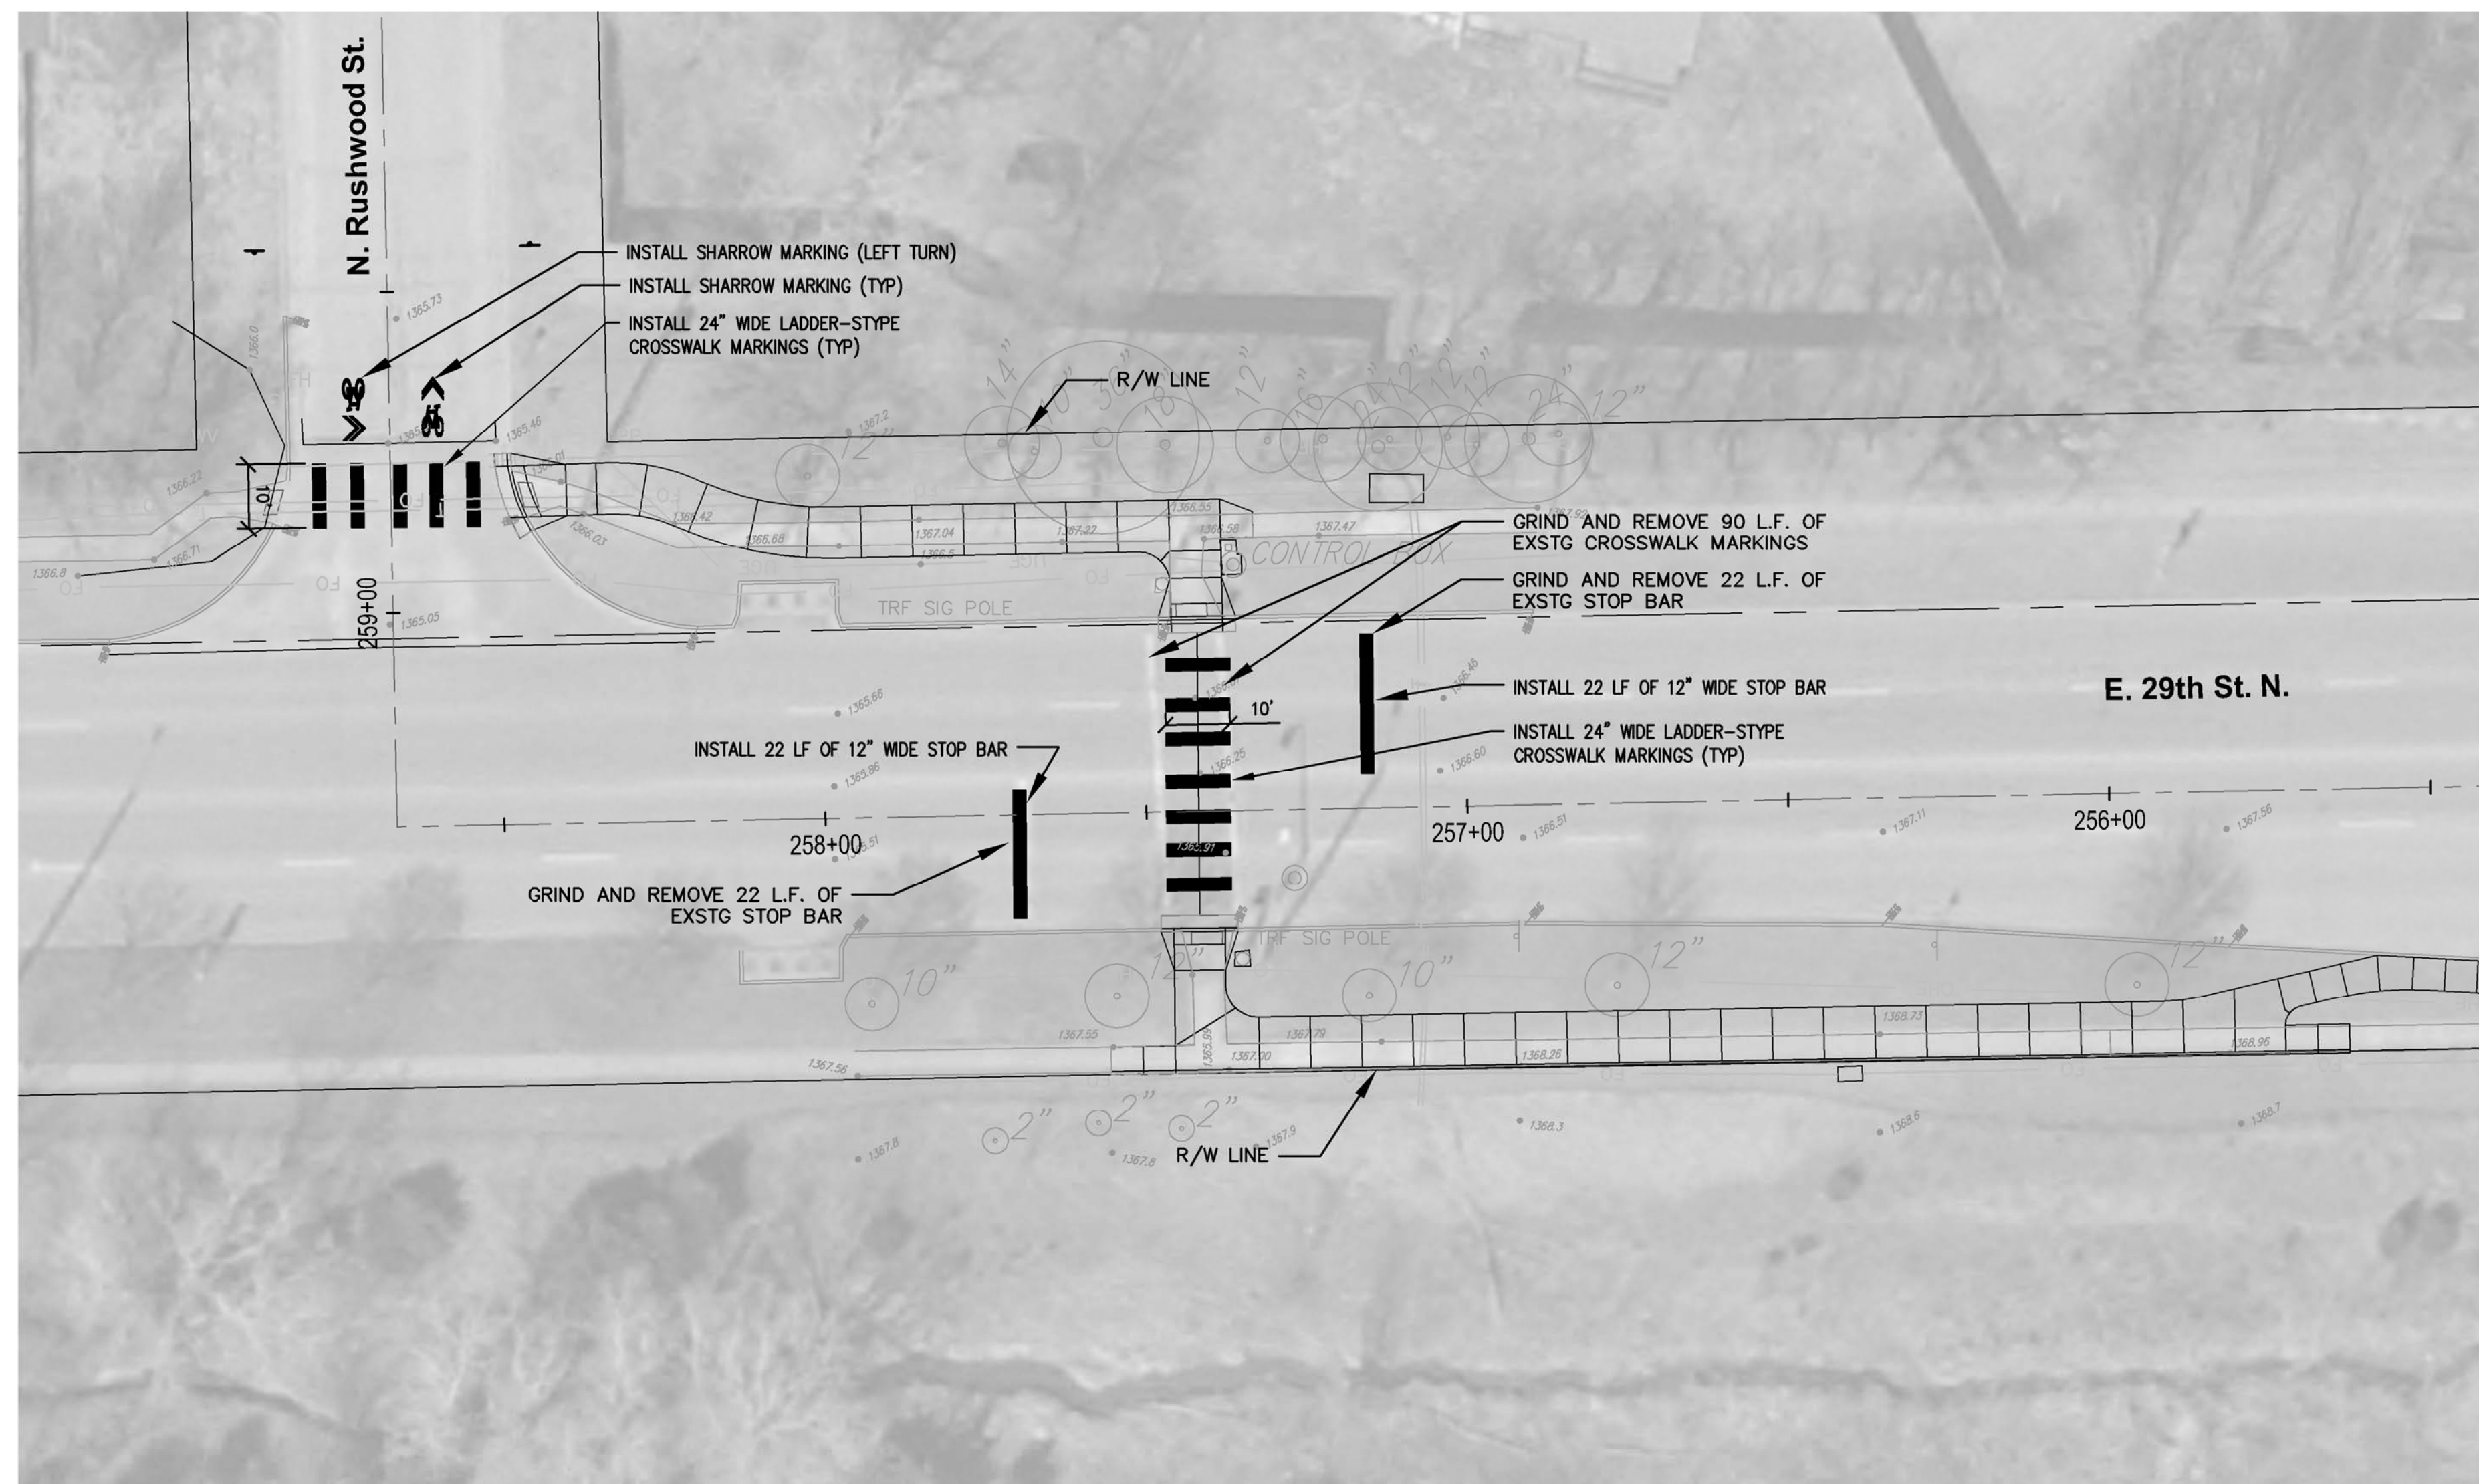

NOTE:
REPLACE PEDESTRIAN SIGNAL HEADS WITH TYPE K PED (BI-MODAL) HEADS. REFER TO DETAIL ON SHEET 30.
QTY AT THIS LOCATION: 2

NOTE:
SIDEWALK IMPROVEMENTS IN THIS LOCATION WERE COMPLETED BY OTHERS.

29TH STREET CROSSING
STA 256+00 TO STA 259+50

 RUGLES & BOHM <small>ENGINEERS ARCHITECTS LANDSCAPE ARCHITECTS CONTRACTORS</small> <small>1401 W. 17TH AVENUE, SUITE 100, WICHITA, KANSAS 67202</small>	<small>REVISION</small> <small>DATE</small> <small>BY</small>
<small>DRAWN</small> <small>DATE</small> <small>BY</small>	<small>REVIEW</small> <small>DATE</small> <small>BY</small>
<small>DESIGN</small> <small>UTILITY</small>	<small>PROJECT NUMBER</small> <small>DRAWING FILE</small> Armour base {05 Plan}
29TH STREET CROSSING ARMOUR BIKE BOULEVARD WICHITA, KANSAS	
<small>RS JOB</small> 4181H	
<small>SHEET</small> 20 <small>OF</small> 35	
<small>© Copyright 2013, Rugles & Bohm, P.A.</small>	