

F:\Projects\Projects 4500-4599\4532E (Brentwood South Addition) Ph 5 - Base.dwg


Point Table			
Point #	Northing	Easting	Description
10	1674389.70	1683748.12	SM PLUS CUT
11	1674296.42	1683777.23	SM PLUS CUT
12	1674261.68	1683721.14	SM ARM 1/2
13	1674257.57	1683704.17	SM ARM 1/2
14	1675599.50	1683271.12	SM PLUS CUT
15	1675694.79	1683295.73	SM VNOTCH
16	1675737.63	1683295.14	SM VNOTCH
500	1674390.70	1683814.13	PT
501	1674683.83	1683809.68	PC
502	1674785.60	1683784.55	PT
503	1674682.83	1683743.69	PC
504	1674755.77	1683725.68	PT

Point Table			
Point #	Northing	Easting	Description
505	1674848.32	1683752.78	PC
506	1674975.77	1683743.04	PT
507	1674818.49	1683693.90	PC
508	1674996.30	1683680.31	PT
509	1675120.29	1683790.36	PC
510	1675132.20	1683793.91	Block Corner
511	1675134.30	1683931.86	Block Corner
512	1675198.29	1683930.89	Block Corner
513	1675196.33	1683801.90	Block Corner
514	1675140.83	1683727.64	PC
515	1675195.33	1683735.91	PT
516	1675363.62	1683799.36	PC

Point Table			
Point #	Northing	Easting	Description
517	1675493.60	1683743.19	PT
518	1675362.62	1683733.37	PC
519	1675446.23	1683697.24	PT
520	1675512.07	1683724.15	Block Corner
521	1675541.69	1683752.89	Block Corner
522	1675582.07	1683711.26	Block Corner
523	1675552.45	1683682.52	Block Corner
524	1675594.80	1683638.88	PC
525	1675632.31	1683543.71	PT
526	1675547.42	1683592.92	PC
527	1675566.32	1683544.98	PT
528	1675565.45	1683499.89	Block Corner

Point Table			
Point #	Northing	Easting	Description
529	1675631.44	1683498.62	Block Corner
530	1675741.58	1683496.49	Block Corner
531	1675749.80	1683922.82	Block Corner
532	1675825.79	1683921.36	Addition Corner
533	1675813.70	1683294.02	Addition Corner
534	1675470.10	1683501.73	Block Corner
535	1675360.81	1683614.38	Block Corner
536	1675185.49	1683617.04	Block Corner
537	1674894.77	1683521.85	Block Corner
538	1674704.31	1683618.35	Block Corner
539	1674559.95	1683620.54	Block Corner
540	1674561.84	1683745.53	Block Corner

Point Table			
Point #	Northing	Easting	Description
1328	1674464.71	1683746.84	SM PLUS CUT

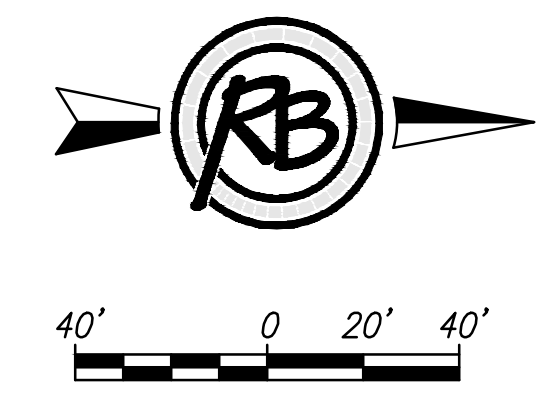

Brentwood South Addition Water-Addition Coordinates			
	RUGGLES & BOHM		DATE 7/24/2015
	<small>ENGINEERING SURVEYING LANDSCAPE ARCHITECTURE GOVERNMENT</small> 924 NORTH MAIN WICHITA, KANSAS 67203 P (316) 264-8008 F (316) 264-4621 WWW.RUGGLESANDBOHM.COM		DESIGN EJG
PROJECT NUMBER 448-90670	HB JOB NO. 4532E	DWG. SCALE ...	REVIEW DS
DRAWING FILE 4532E Brentwood South Ph 5 - Base [Water-Addition Coordinates]			SHEET 12A