


F:\Projects\Projects 4500-4599\4532E Brentwood South Addition Ph 5 - Base.dwg

Point Table			
Point #	Northing	Easting	Description
700	1675571.82	1683518.80	0+00.00 CONNECT
701	1675572.70	1683564.38	0+45.60 BEND
702	1675565.40	1683583.01	0+65.60 BEND
703	1675473.18	1683678.07	1+98.04 TEE
704	1675437.09	1683715.27	2+49.87 BEND
705	1675382.01	1683739.07	3+09.87 BEND
706	1675195.42	1683741.91	4+96.49 PC
707	1675138.96	1683733.34	5+53.86 TEE
708	1674994.44	1683686.02	7+05.93 PC
709	1674971.21	1683769.75	7+30.00 BEND (VERT)
710	1674967.73	1683769.04	7+33.55 BEND (VERT)
711	1674947.96	168376.04	7+53.55 BEND (VERT)

Point Table			
Point #	Northing	Easting	Description
712	1674944.53	1683675.69	7+57.00 BEND (VERT)
713	1674821.20	1683699.25	8+84.22 PT
714	1674758.49	1683731.03	9+54.53 PC
715	1674682.92	1683749.69	10+33.03 PT
716	1674641.93	1683750.31	10+74.03 FIRE HYDRANT
717	1674471.50	1683752.90	12+44.47 CONNECT
718	1675516.25	1683719.85	0+60.00 FIRE HYDRANT
719	1675551.29	1683753.84	1+08.82 BEND
720	1675551.64	1683777.49	1+32.47 BEND
721	1675575.26	1683800.40	1+65.38 BEND
722	1675608.17	1683799.91	1+98.29 BEND
723	1675631.09	1683776.29	2+31.20 BEND

Point Table			
Point #	Northing	Easting	Description
724	1675630.59	1683743.38	2+64.11 BEND
725	1675618.78	1683731.92	2+80.57 BLOWOFF
726	1675138.22	1683795.21	0+62.13 FIRE HYDRANT
727	1675139.92	1683907.19	1+74.13 SP ANCH GB
728	1675140.23	1683927.19	1+94.13 BLOWOFF
729	1675137.36	1683738.23	0+05.15 BEND

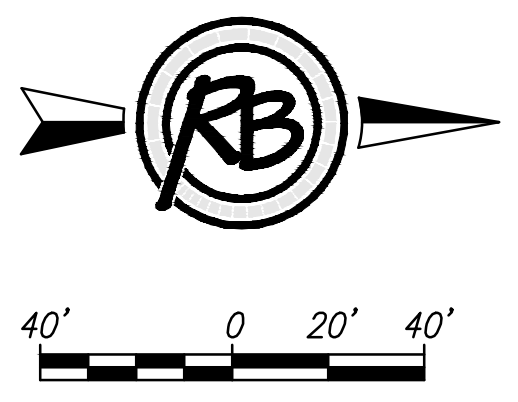

**Brentwood South Addition
Water Coordinates**

		RUGGLES & BOHM ENGINEERING SURVEYING LANDSCAPE ARCHITECTURE GOVERNMENT 924 NORTH MAIN WICHITA, KANSAS 67203 P (316) 264-8008 F (316) 264-4621 WWW.RUGGLESANDBOHM.COM	DATE: 7/24/2015 DESIGN: EJG DRAWN: DS REVIEW: 7-8-2015 SHEET: 12B OF 12
	PROJECT NUMBER: 448-90670 DRAWING FILE: 4532E Brentwood South Ph 5 - Base [Water Coordinates]	HB JOB NO.: 4532E DWG. SCALE: ...	

(c) Copyright 2015, Ruggles & Bohm, P.A.