
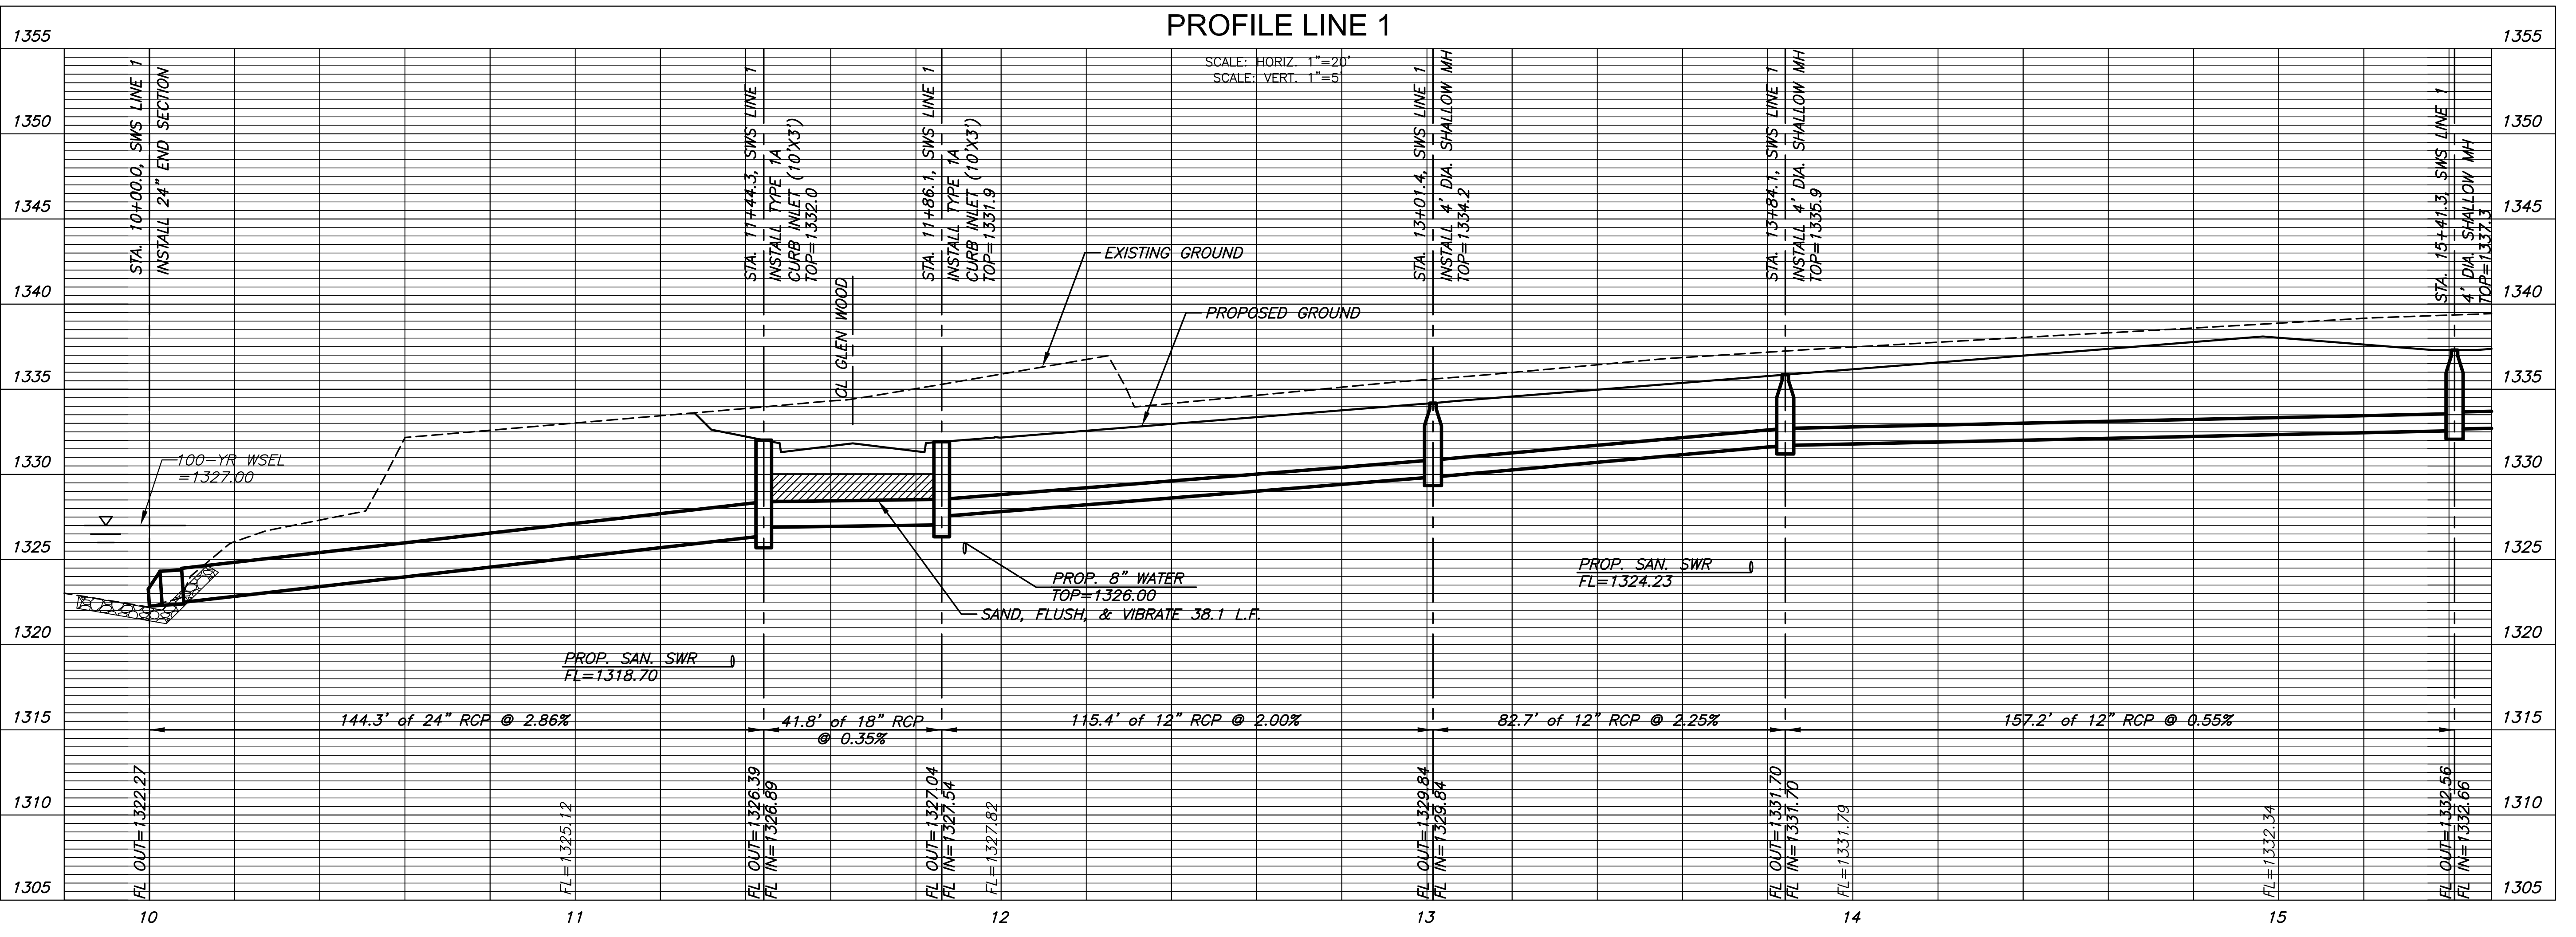


©2015 MKEC Engineering  
All Rights Reserved  
www.mkec.com  
These drawings and their contents, including, but not limited to, all concepts, designs, & ideas are the exclusive property of MKEC Engineering (MKEC), and may not be used or reproduced in any way without the express consent of MKEC.

<b>LINE 1</b>	
PROJECT NO.	468-85040
DATE	JULY 2015
SCALE	1"=20'
DESIGNED	DRAWN
DFL	JWC
CHECKED	GJA
#	###/###/###
NO.	REVISION
	DATE
SHEET NO.	
04 OF 14	

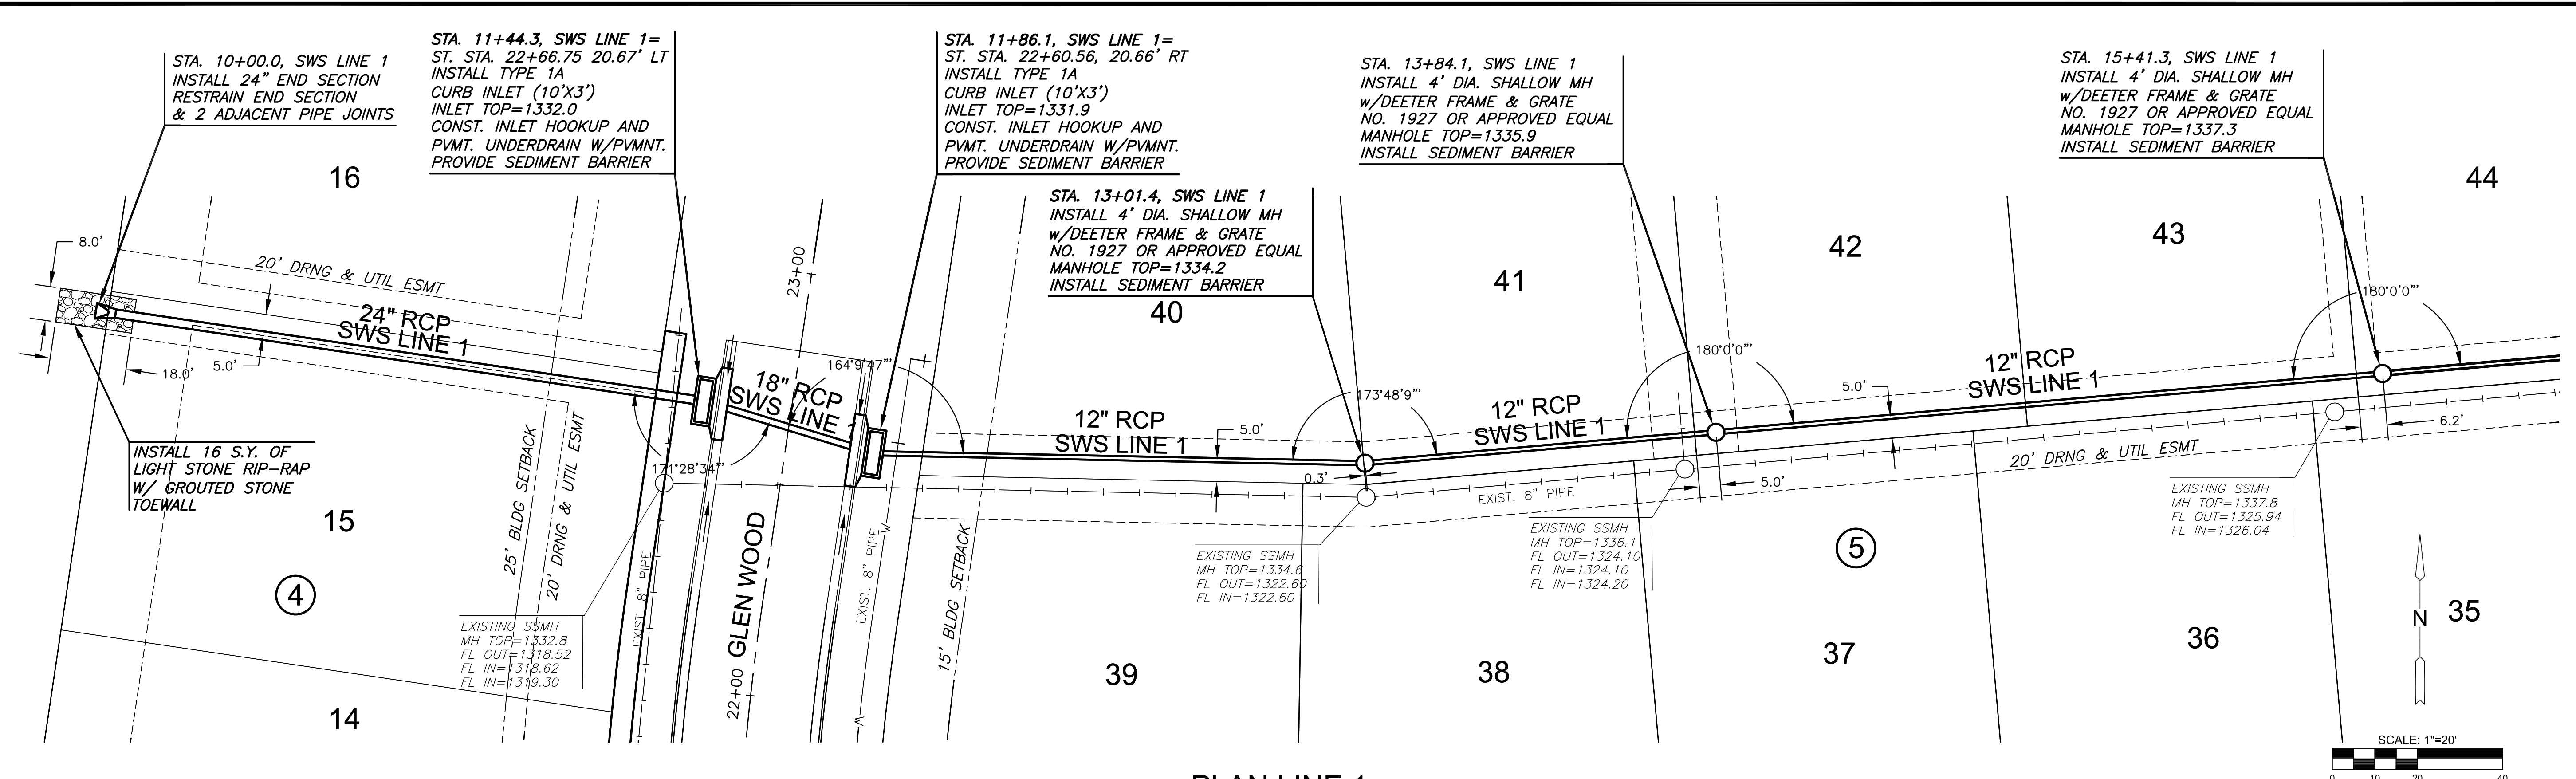

PLOTTED: Wednesday, August 05, 2015 @ 04:34PM  
 J:\CIVIL\0429\0429 CAD\SHOTS\05 CIVIL\SWSPH3\_04429\_01.DWG