

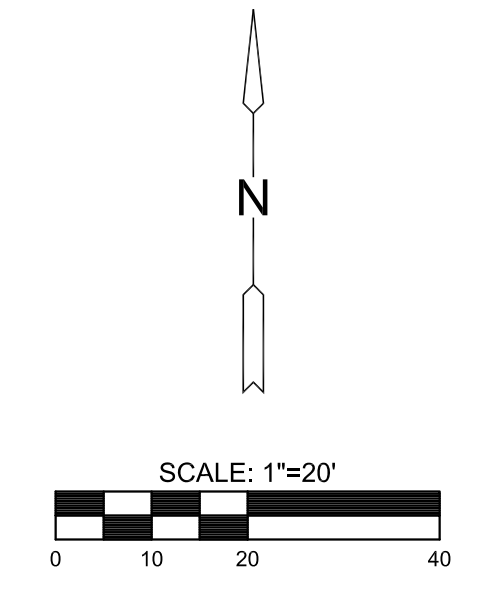


PLOTTED: Wednesday, August 05, 2015 @ 04:37PM

J:\CIVIL\0429\0429 CAD\SHOTS\05 CIVIL\SWSPH3\_04429\_02.DWG

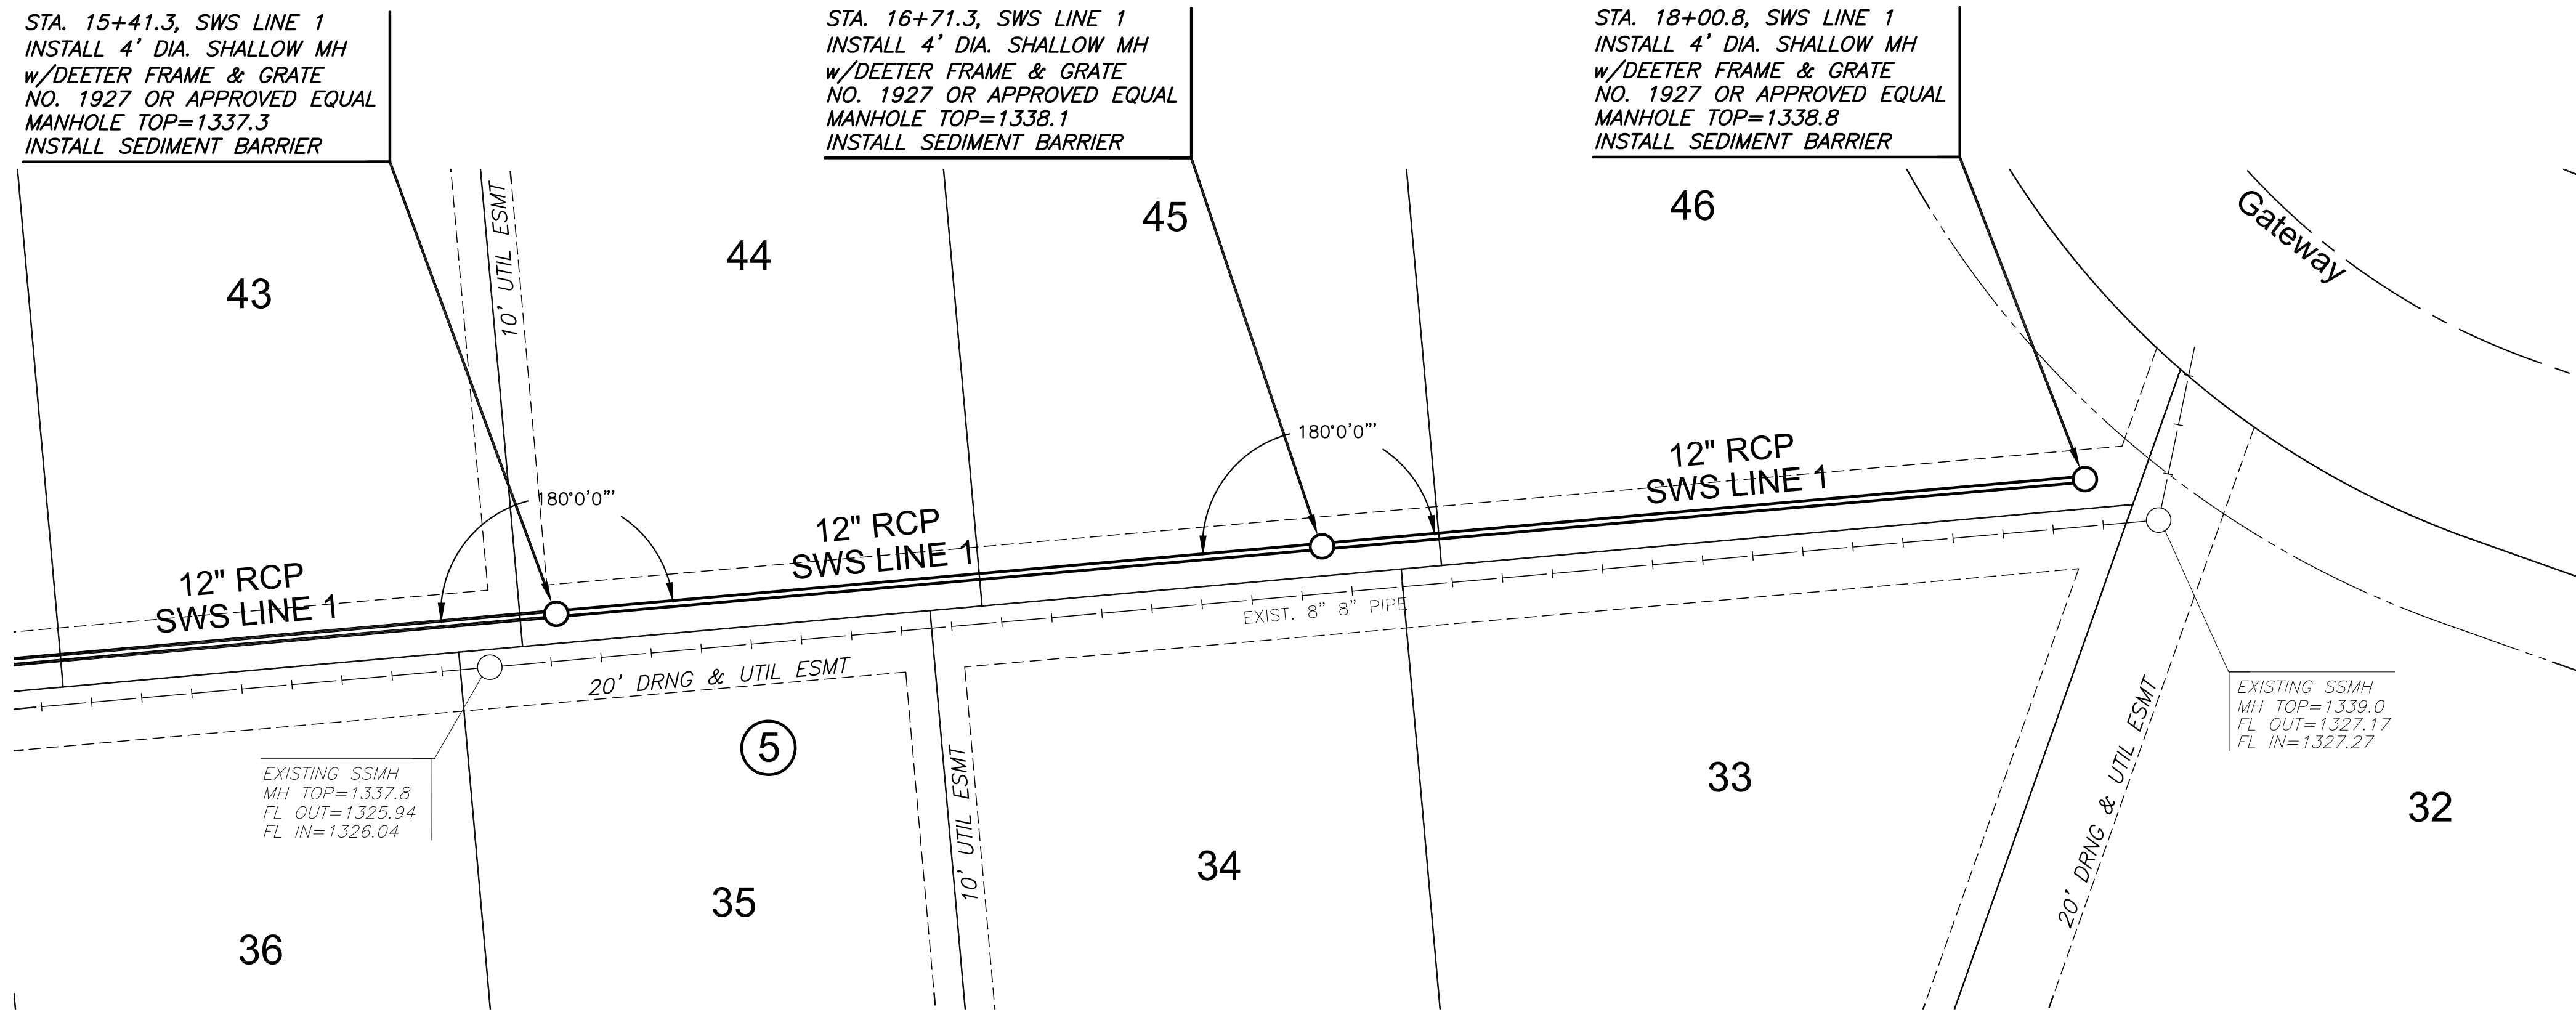

PLAN LINE 1 (Cont.)  
PROFILE LINE 1 (Cont.)

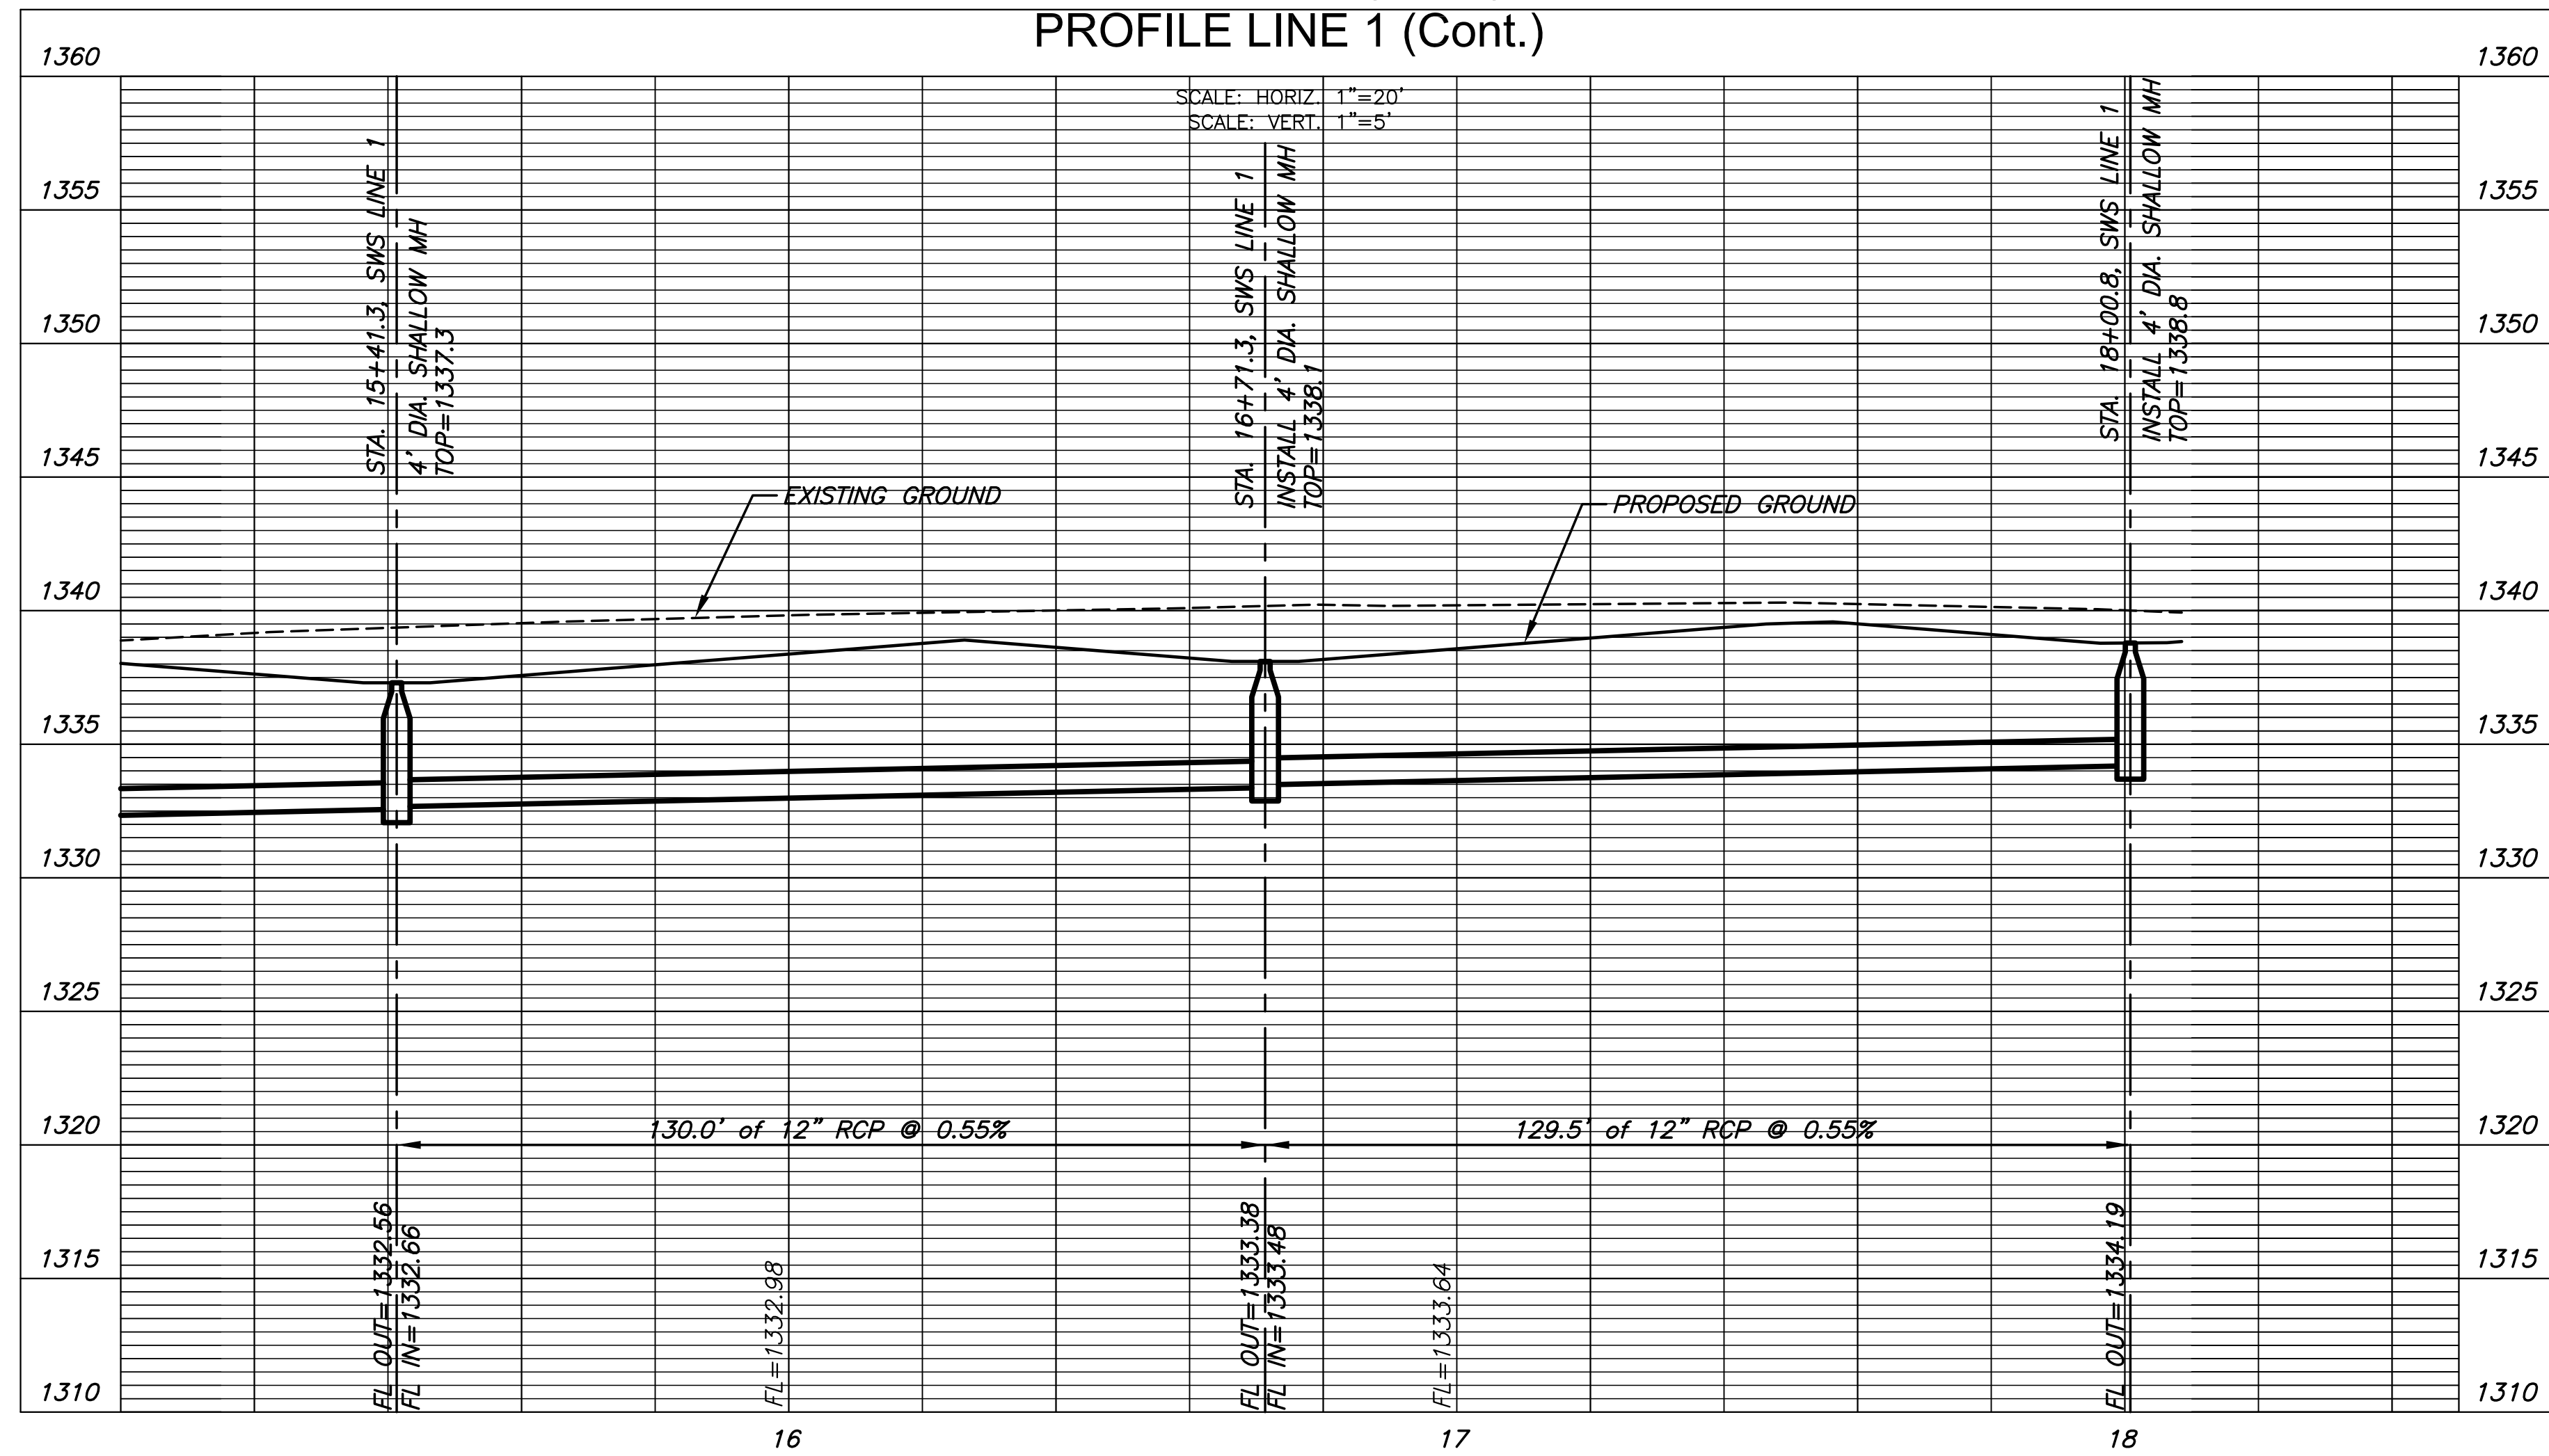

STORM WATER DRAIN PLAN FOR  
**COUNTRY HOLLOW ADDITION**  
PHASE 3A

©2015 MKEC Engineering All Rights Reserved  
www.mkec.com  
These drawings and their contents, including, but not limited to, all concepts, designs, & ideas are the exclusive property of MKEC Engineering (MKEC), and may not be used or reproduced in any way without the express consent of MKEC.

LINE (CONT.)

PROJECT NO.	468-85040	
DATE	JULY 2015	
SCALE	1"=20'	
DESIGNED	DRAWN	CHECKED
DFL	JWC	GJA
#	REVISION	DATE
NO.		