


EXCAVATION			LOOSE FILL			COMPACTED FILL		
Station	Area	Volume	Station	Area	Volume	Station	Area	Volume
2+24.52	30.31	0.00	2+24.52	2.46	0.00	2+24.52	4.49	0.00
2+56.34	26.48	33.46	2+56.34	8.82	6.64	2+56.34	12.00	9.71
3+50.34	12.59	0.00	3+50.34	18.26	0.00	3+50.34	5.00	0.00
3+61.48	8.09	4.27	3+61.48	23.32	8.58	3+61.48	4.20	1.90
3+63.48	8.14	0.60	3+63.48	22.63	1.70	3+63.48	4.13	0.31
3+74.62	14.37	4.65	3+74.62	11.88	7.08	3+74.62	3.78	1.83
4+00.00	16.24	14.38	4+00.00	9.53	9.97	4+00.00	2.74	3.07
4+50.00	14.87	28.80	4+50.00	8.01	14.38	4+50.00	5.91	8.01
5+00.00	9.98	23.00	5+00.00	10.83	15.59	5+00.00	6.39	9.92
5+50.00	6.13	15.01	5+50.00	18.70	26.57	5+50.00	2.81	7.88
6+00.00	3.47	9.16	6+00.00	16.12	30.15	6+00.00	11.32	14.02
6+38.41	8.48	8.48	6+38.41	12.19	19.99	6+38.41	12.82	17.43

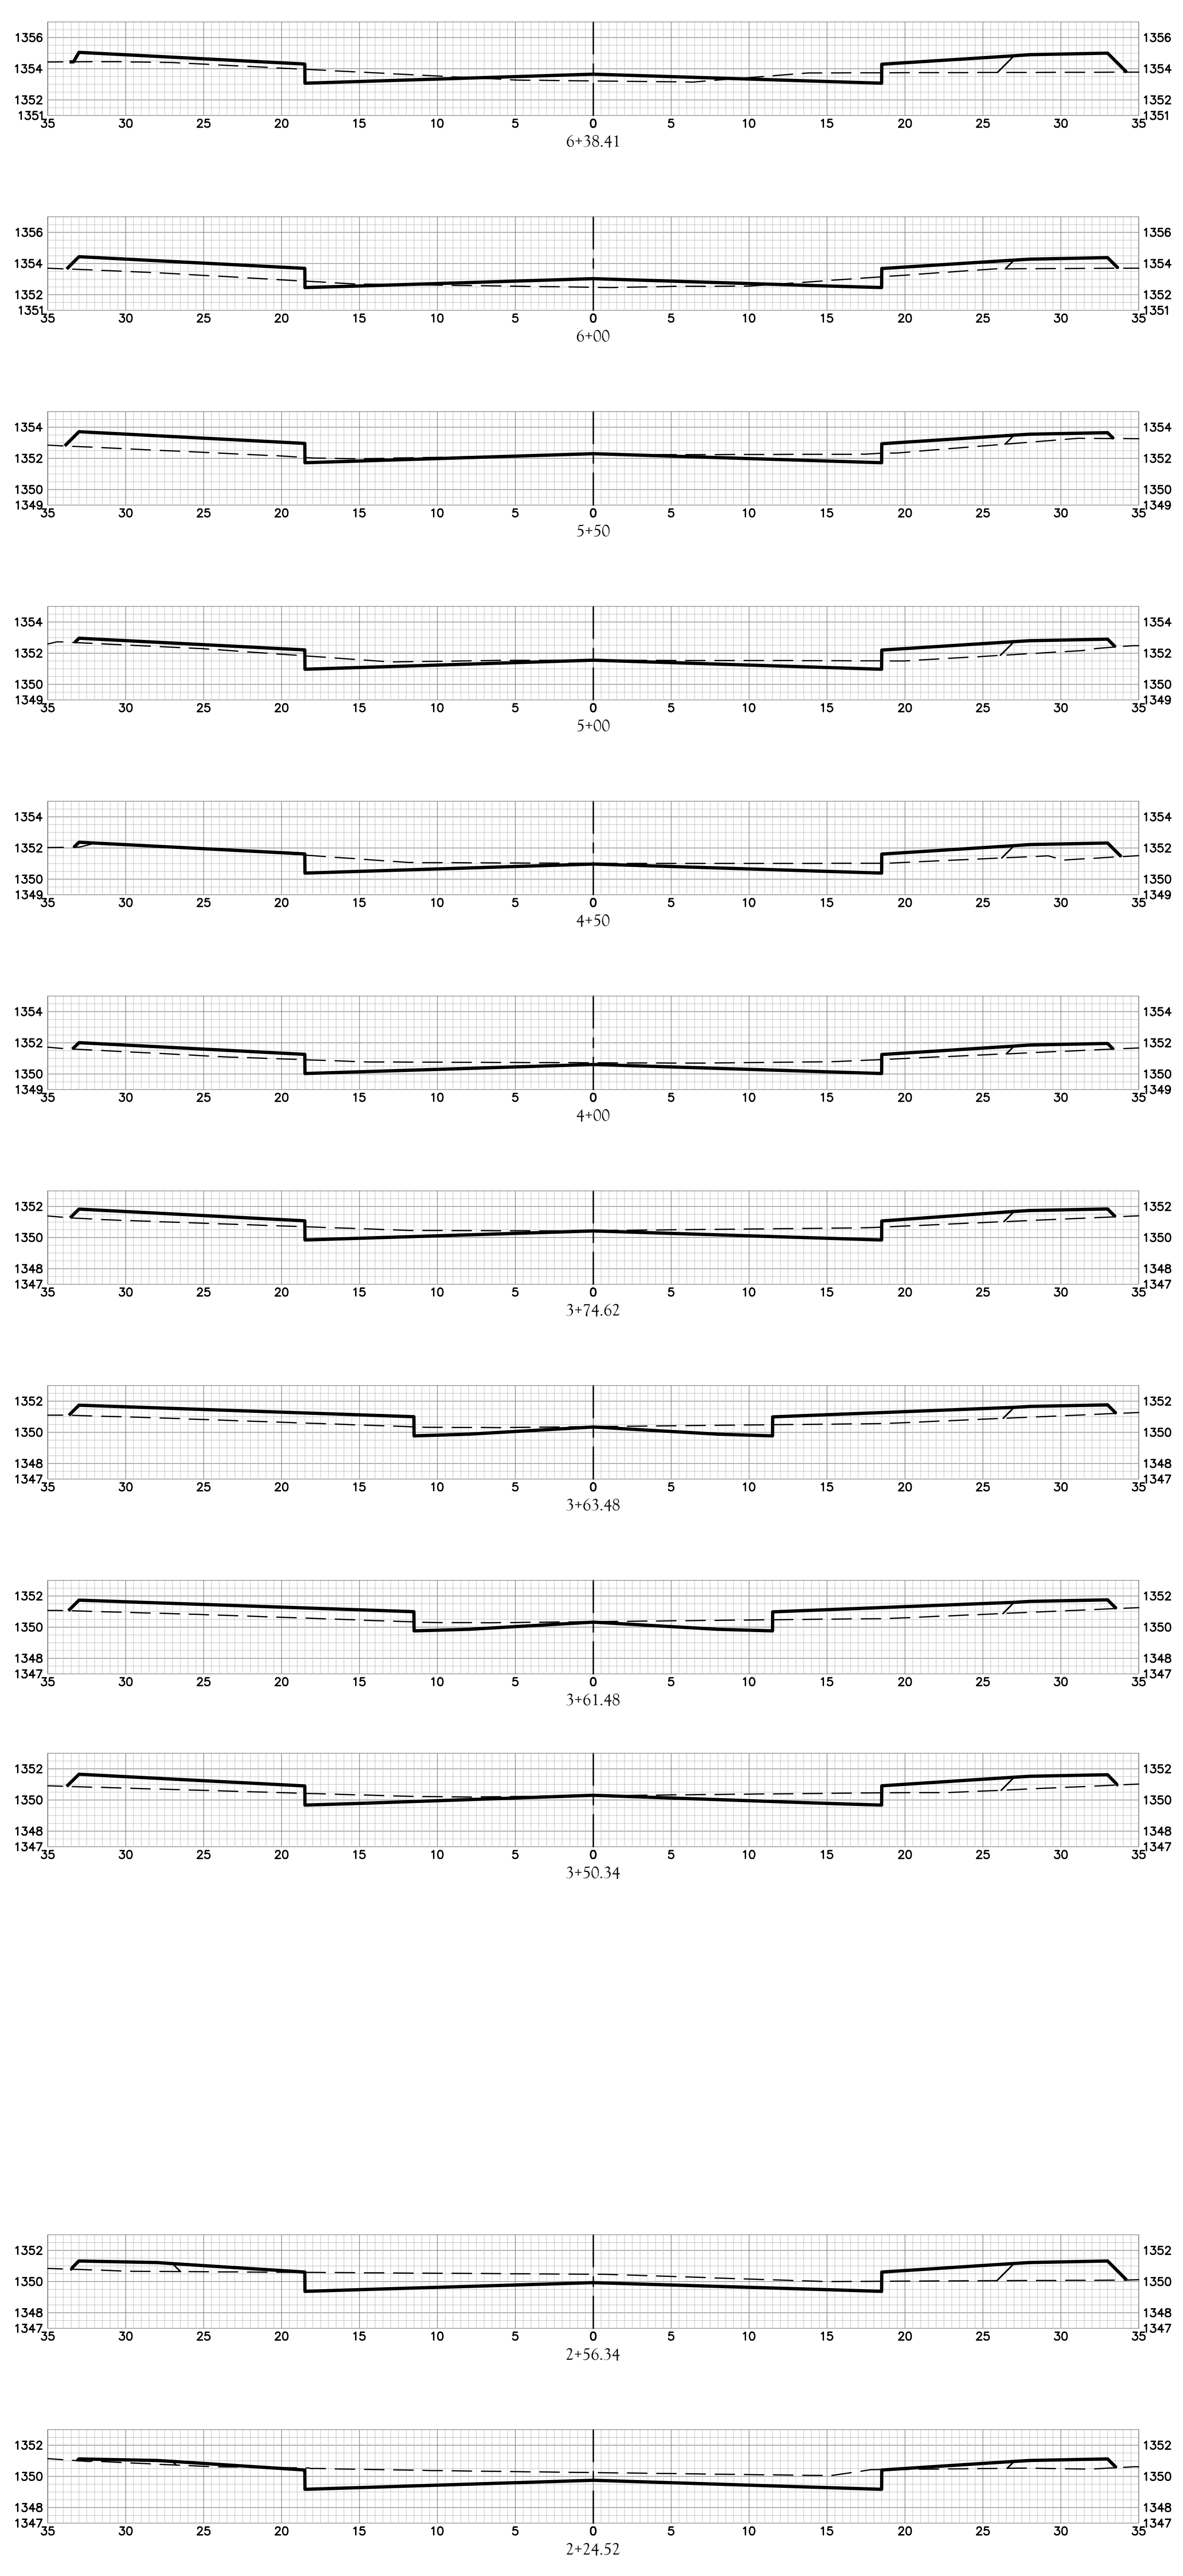

MARBLEFALLS

