


| EXCAVATION |      |        | LOOSE FILL |      |        | COMPACTED FILL |       |        |
|------------|------|--------|------------|------|--------|----------------|-------|--------|
| Station    | Area | Volume | Station    | Area | Volume | Station        | Area  | Volume |
| 2+90.09    | 0.00 | 0.00   | 2+90.09    | 0.30 | 0.00   | 2+90.09        | 5.13  | 0.00   |
| 3+00.00    | 0.00 | 0.00   | 3+00.00    | 0.51 | 0.15   | 3+00.00        | 9.25  | 2.64   |
| 3+29.71    | 0.00 | 0.00   | 3+29.71    | 0.61 | 0.50   | 3+29.71        | 12.13 | 10.04  |
| 3+50.00    | 0.04 | 0.01   | 3+50.00    | 0.62 | 0.34   | 3+50.00        | 9.24  | 6.06   |
| 3+57.06    | 0.01 | 0.01   | 3+57.06    | 0.62 | 0.12   | 3+57.06        | 10.63 | 1.97   |
| 3+84.40    | 0.00 | 0.01   | 3+84.40    | 0.58 | 0.45   | 3+84.40        | 9.01  | 7.59   |
| 4+00.00    | 0.00 | 0.00   | 4+00.00    | 0.52 | 0.23   | 4+00.00        | 7.97  | 3.51   |
| 4+50.00    | 0.00 | 0.00   | 4+50.00    | 0.31 | 0.57   | 4+50.00        | 4.78  | 8.32   |
| 5+00.00    | 0.00 | 0.00   | 5+00.00    | 0.11 | 0.36   | 5+00.00        | 2.50  | 6.13   |
| 5+50.00    | 0.00 | 0.00   | 5+50.00    | 0.11 | 0.20   | 5+50.00        | 1.02  | 3.69   |
| 6+00.00    | 0.00 | 0.00   | 6+00.00    | 0.01 | 0.11   | 6+00.00        | 0.05  | 0.31   |
| 6+50.00    | 0.00 | 0.00   | 6+50.00    | 0.00 | 0.01   | 6+50.00        | 0.06  | 1.00   |
| 7+00.00    | 0.00 | 0.00   | 7+00.00    | 0.00 | 0.00   | 7+00.00        | 0.28  | 0.31   |
| 7+50.00    | 0.00 | 0.00   | 7+50.00    | 0.00 | 0.00   | 7+50.00        | 0.05  | 0.31   |
| 8+00.00    | 0.00 | 0.00   | 8+00.00    | 0.00 | 0.00   | 8+00.00        | 0.60  | 0.60   |
| 8+50.00    | 0.00 | 0.00   | 8+50.00    | 0.00 | 0.00   | 8+50.00        | 0.25  | 0.78   |
| 9+00.00    | 0.00 | 0.00   | 9+00.00    | 0.24 | 0.22   | 9+00.00        | 4.96  | 4.82   |
| 9+50.00    | 0.00 | 0.00   | 9+50.00    | 0.00 | 0.22   | 9+50.00        | 0.07  | 4.66   |
| 10+00.00   | 0.00 | 0.00   | 10+00.00   | 0.01 | 0.01   | 10+00.00       | 0.15  | 0.21   |
| 10+50.00   | 0.00 | 0.00   | 10+50.00   | 0.00 | 0.01   | 10+50.00       | 0.09  | 0.20   |
| 10+52.59   | 0.00 | 0.00   | 10+52.59   | 0.00 | 0.00   | 10+52.59       | 0.01  | 0.00   |

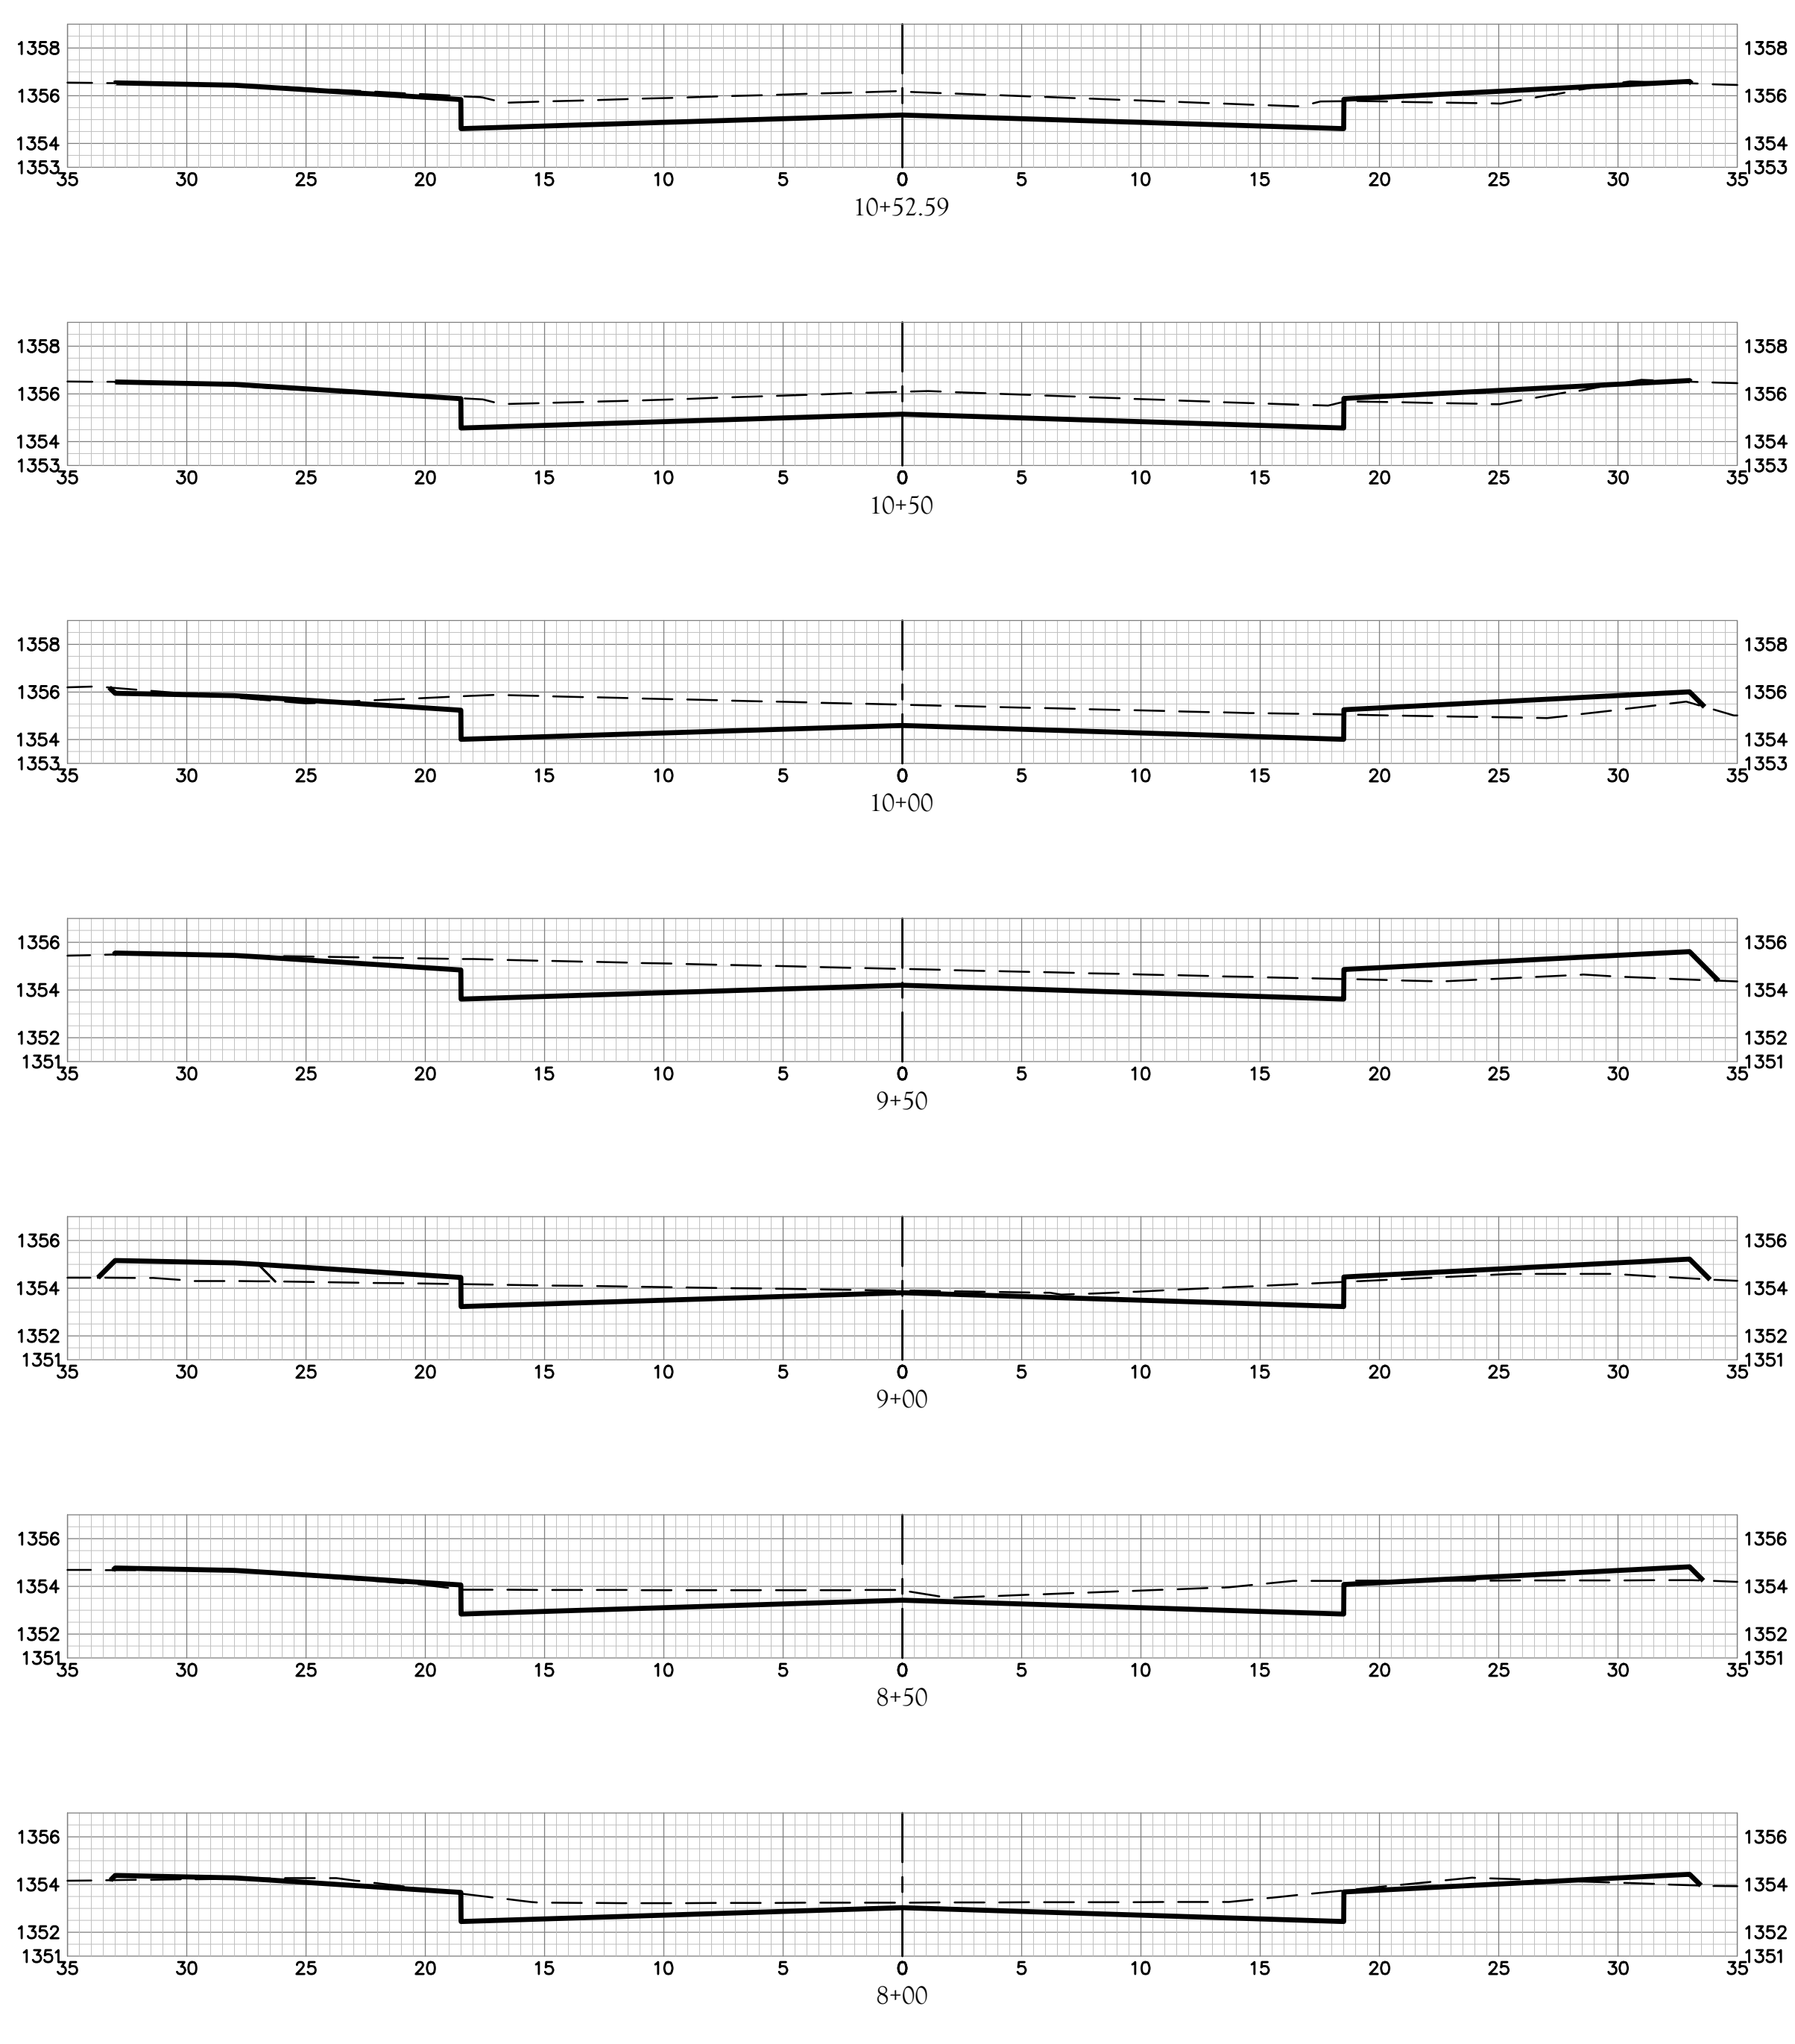

MARBLEFALLS

