


STATE	PROJECT NO.	YEAR	SHEET NO.	TOTAL SHEETS
KANSAS	87 N-0612-01	2015	5	84

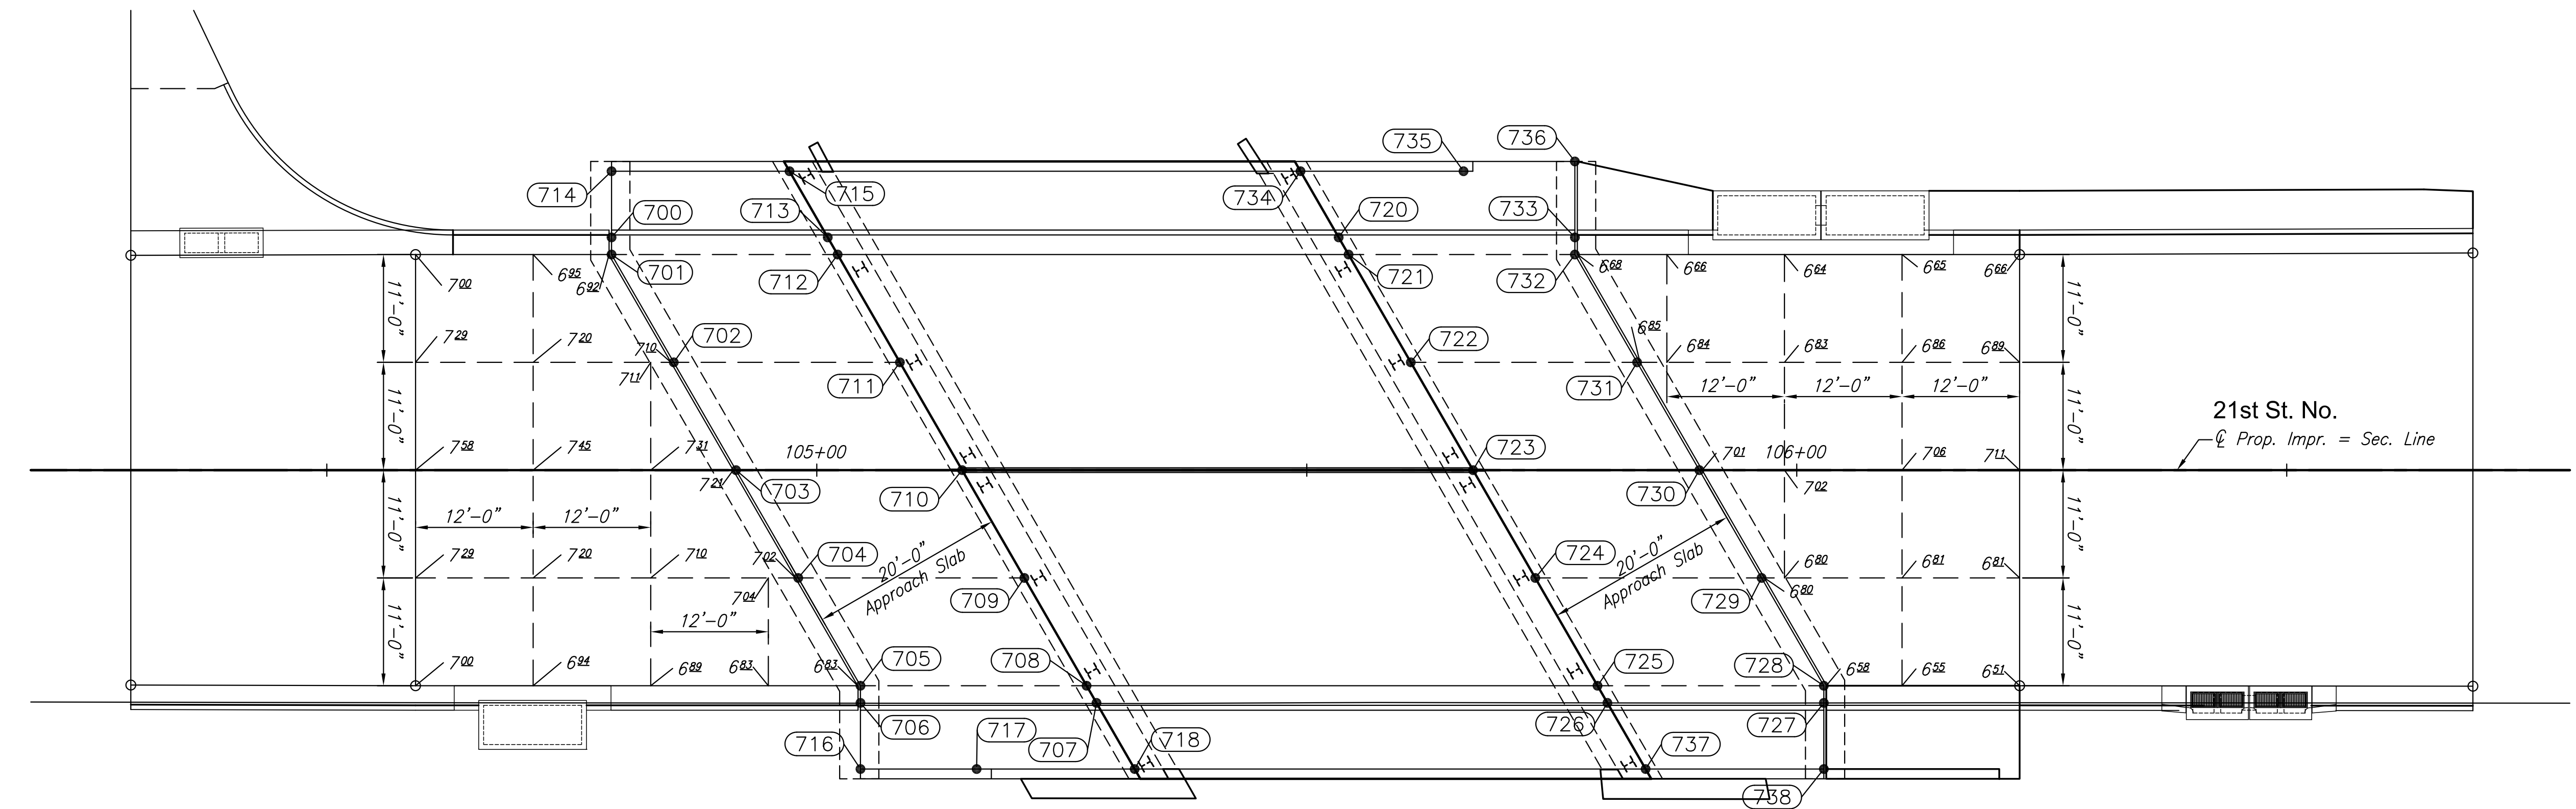

APPROACH SLAB ELEVATION PLAN

WEST APPROACH SLAB POINTS				
Point #	Northing	Easting	Elevation	Desc.
700	1699212.33	1652424.17	1306.88	FL
701	1699210.58	1652424.20	1306.92	JT
702	1699199.67	1652430.69	1307.10	JT
703	1699188.75	1652437.19	1307.21	C/L
704	1699177.84	1652443.68	1307.02	JT
705	1699166.92	1652450.18	1306.83	JT
706	1699165.17	1652450.20	1306.79	FL
707	1699165.49	1652474.29	1306.75	FL
708	1699167.23	1652473.25	1306.78	JT
709	1699178.14	1652466.76	1306.97	JT
710	1699189.06	1652460.26	1307.15	C/L
711	1699199.97	1652453.76	1307.00	JT
712	1699210.89	1652447.27	1306.83	JT
713	1699212.62	1652446.24	1306.80	FL
714	1699219.08	1652424.09	1307.50	SW
715	1699219.32	1652442.25	1307.43	SW
716	1699158.42	1652450.29	1307.41	SW
717	1699158.58	1652462.14	1307.39	SW
718	1699158.79	1652478.27	1307.36	SW

EAST APPROACH SLAB POINTS				
Point #	Northing	Easting	Elevation	Desc.
720	1699213.31	1652498.37	1306.70	FL
721	1699211.58	1652499.40	1306.73	JT
722	1699200.66	1652505.90	1306.89	JT
723	1699189.75	1652512.39	1307.05	C/L
724	1699178.83	1652518.89	1306.87	JT
725	1699167.92	1652525.38	1306.68	JT
726	1699166.18	1652526.42	1306.65	FL
727	1699166.47	1652548.50	1306.54	FL
728	1699168.22	1652548.48	1306.58	JT
729	1699179.14	1652541.98	1306.80	JT
730	1699190.05	1652535.48	1307.01	C/L
731	1699200.97	1652528.99	1306.85	JT
732	1699211.88	1652522.49	1306.68	JT
733	1699213.63	1652522.47	1306.65	FL
734	1699220.01	1652494.38	1307.37	SW
735	1699220.23	1652511.02	1307.34	SW
736	1699221.38	1652522.37	1307.29	SW
737	1699159.48	1652530.40	1307.24	SW
738	1699159.72	1652548.59	1307.16	SW

CONSTRUCTION PLANS FOR  
**21ST STREET BRIDGE AT DERBY REFINERY**  
 WICHITA, KANSAS

©2013  
 MKEC Engineering  
 All Rights Reserved  
 www.mkec.com  
 These drawings and their contents, including, but not limited to, all concepts, designs, & ideas are the exclusive property of MKEC Engineering (MKEC), and may not be used or reproduced in any way without the express consent of MKEC.

**APPROACH  
 SLAB GRADING  
 PLAN**

PROJECT NO.	472-85120	
DATE	JULY 2015	
SCALE	1"=10'	
DESIGNED	DRAWN	CHECKED
JRA	WNJ	JRA
NO.	REVISION	DATE
SHEET NO.		