


Saved 10-01-2014 11:06:22 AM by JACOBSW  
 Plot Scale 1:1 07-21-2015 0:11:23 AM by DEREK LUTLEY  
 J:\Projects\2013\1301040546\_21st Bridge at Derby Refinery\5-Civil\CAD\Standards\SW-110-Inlet Beam

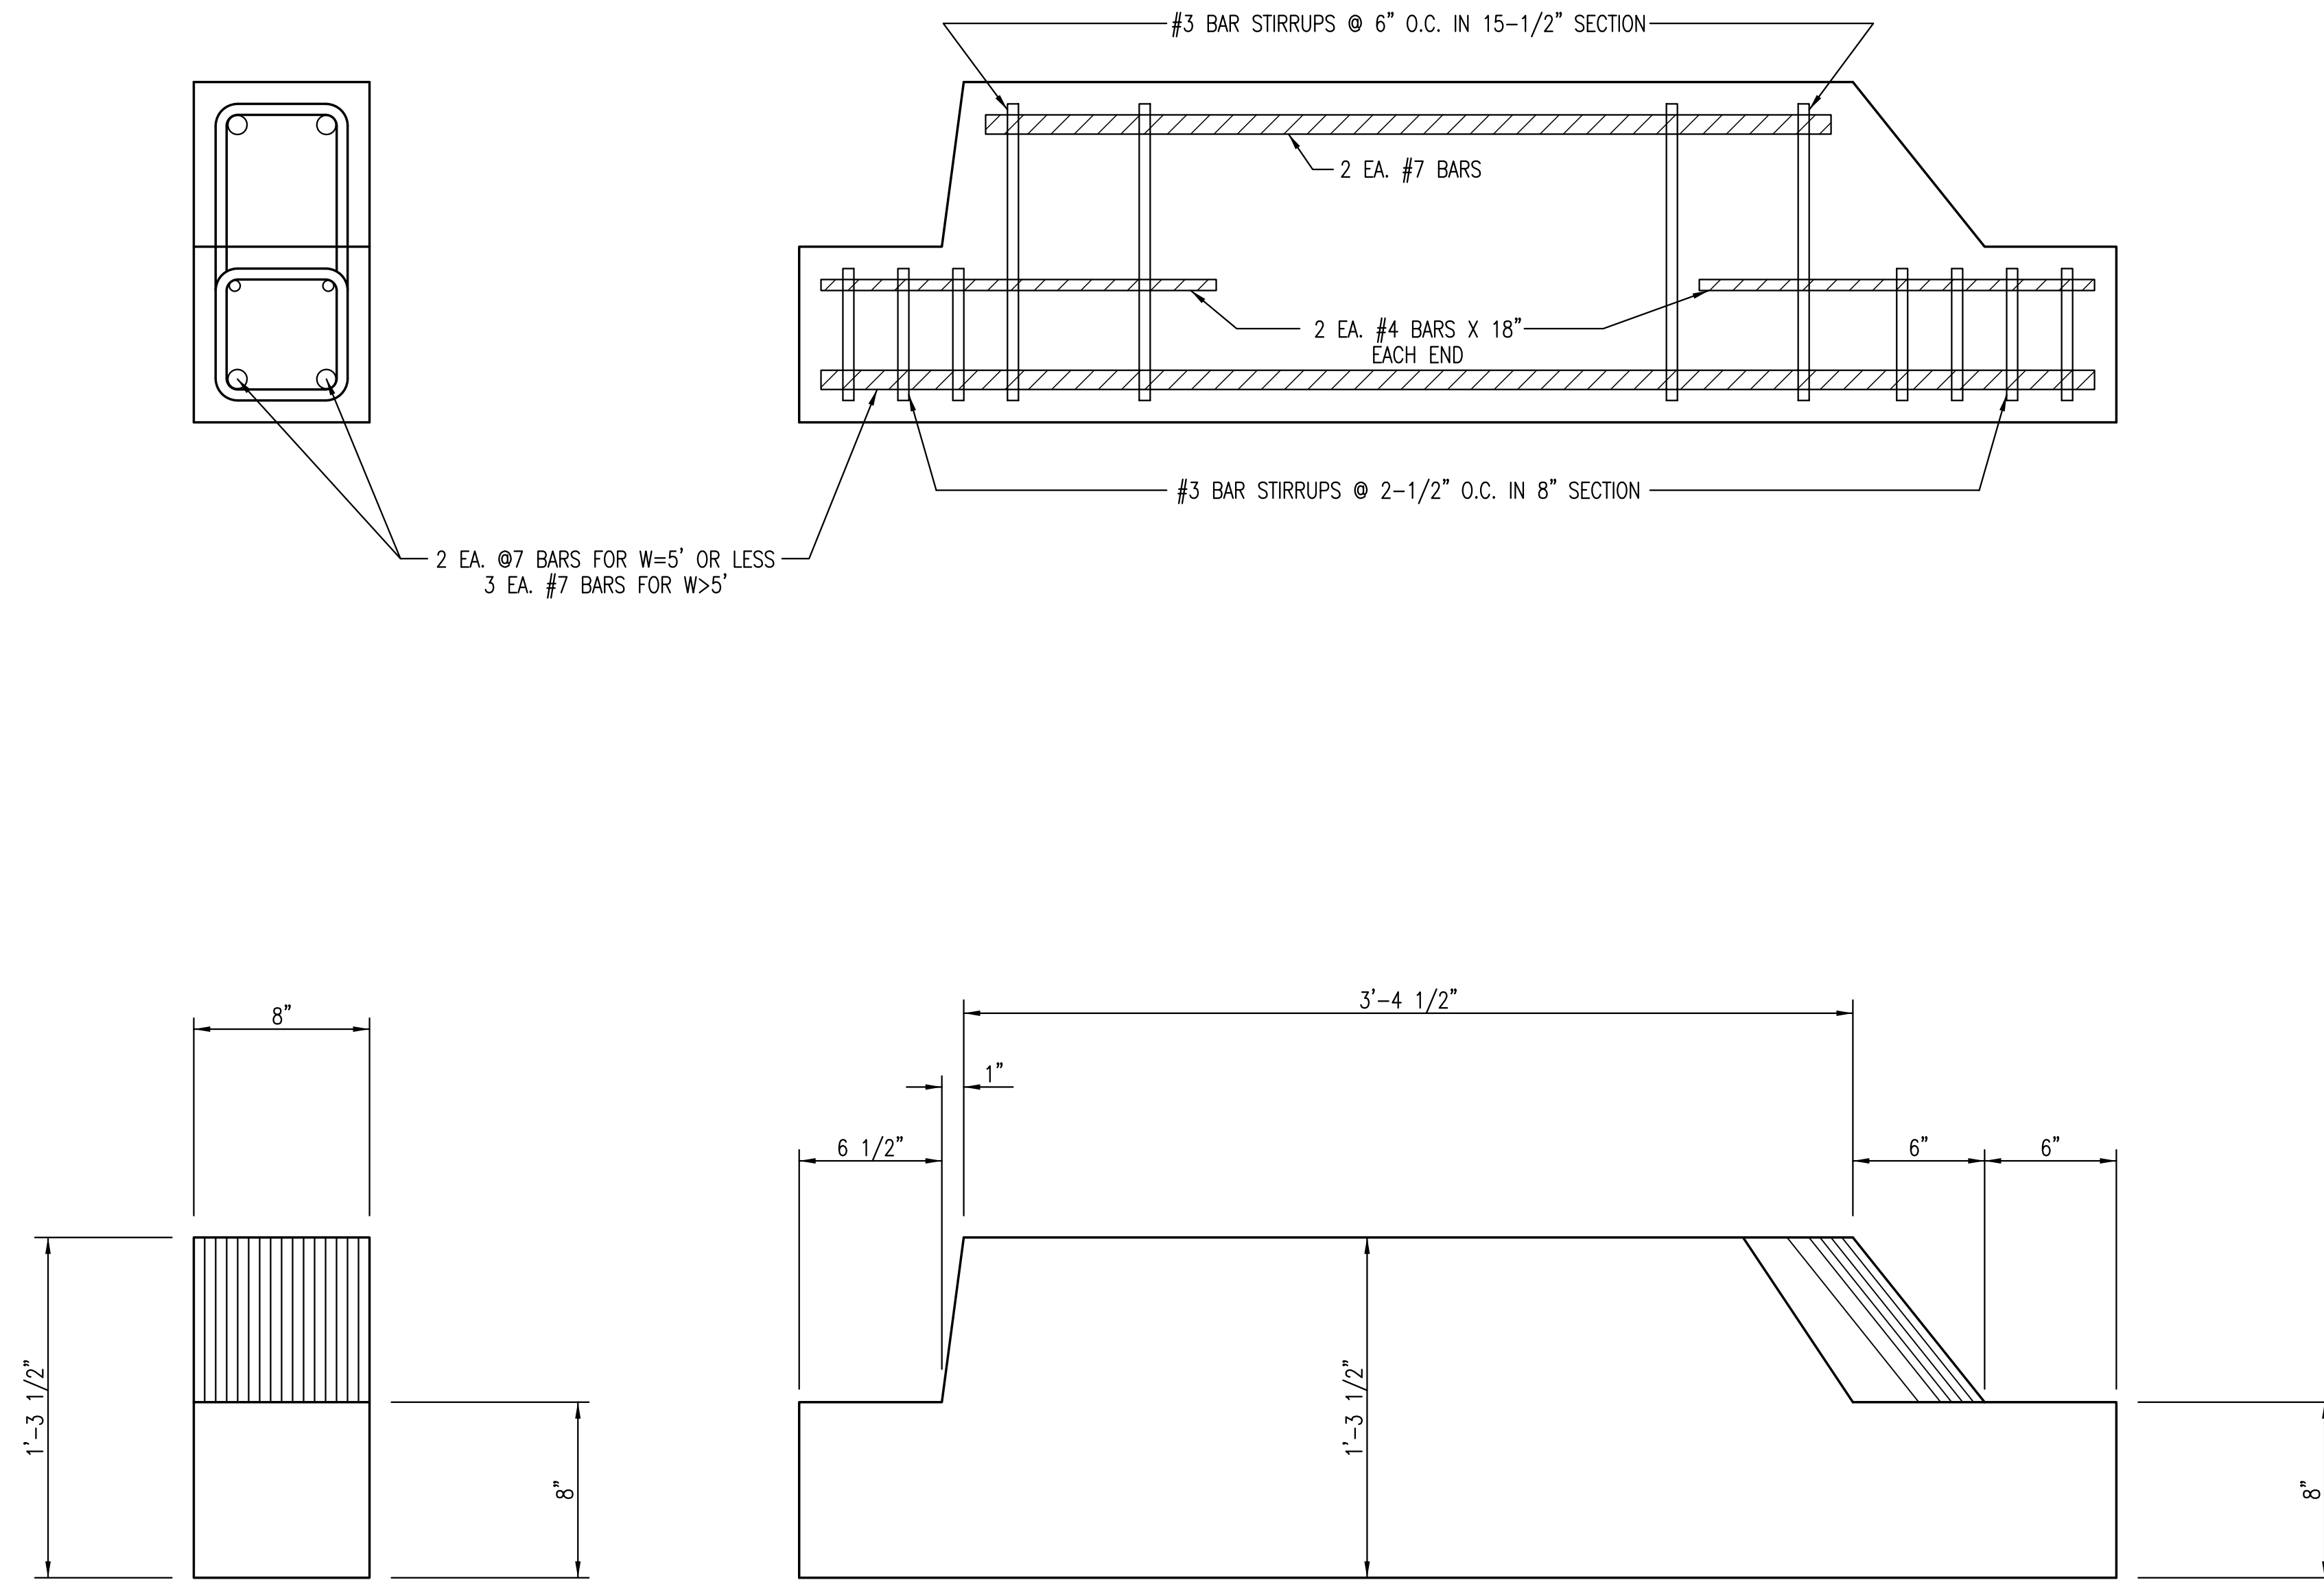

<b>INLET BEAM</b>		
CITY ENGINEER <b>GARY L. JANZEN, P.E.</b>		
PROJECT NUMBER 472-85120	OCA NUMBER 715732	DATE 11/2010
CITY ENGINEER'S OFFICE CITY HALL - SEVENTH FLOOR 455 NORTH MAIN STREET WICHITA, KANSAS 67202-1620 (316) 268-4501		SHEET <b>18 OF 84</b>

J:\Projects\2013\1301040546\_21st Bridge at Derby Refinery\5-Civil\CAD\Standards\SW-110-Inlet Beam.dwg