
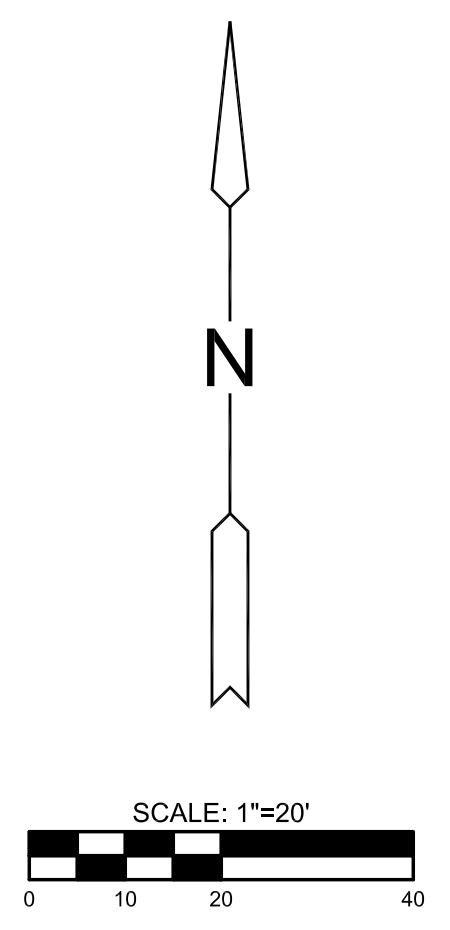


STATE	PROJECT NO.	YEAR	SHEET NO.	TOTAL SHEETS
KANSAS	87 N-0612-01	2015	65	84

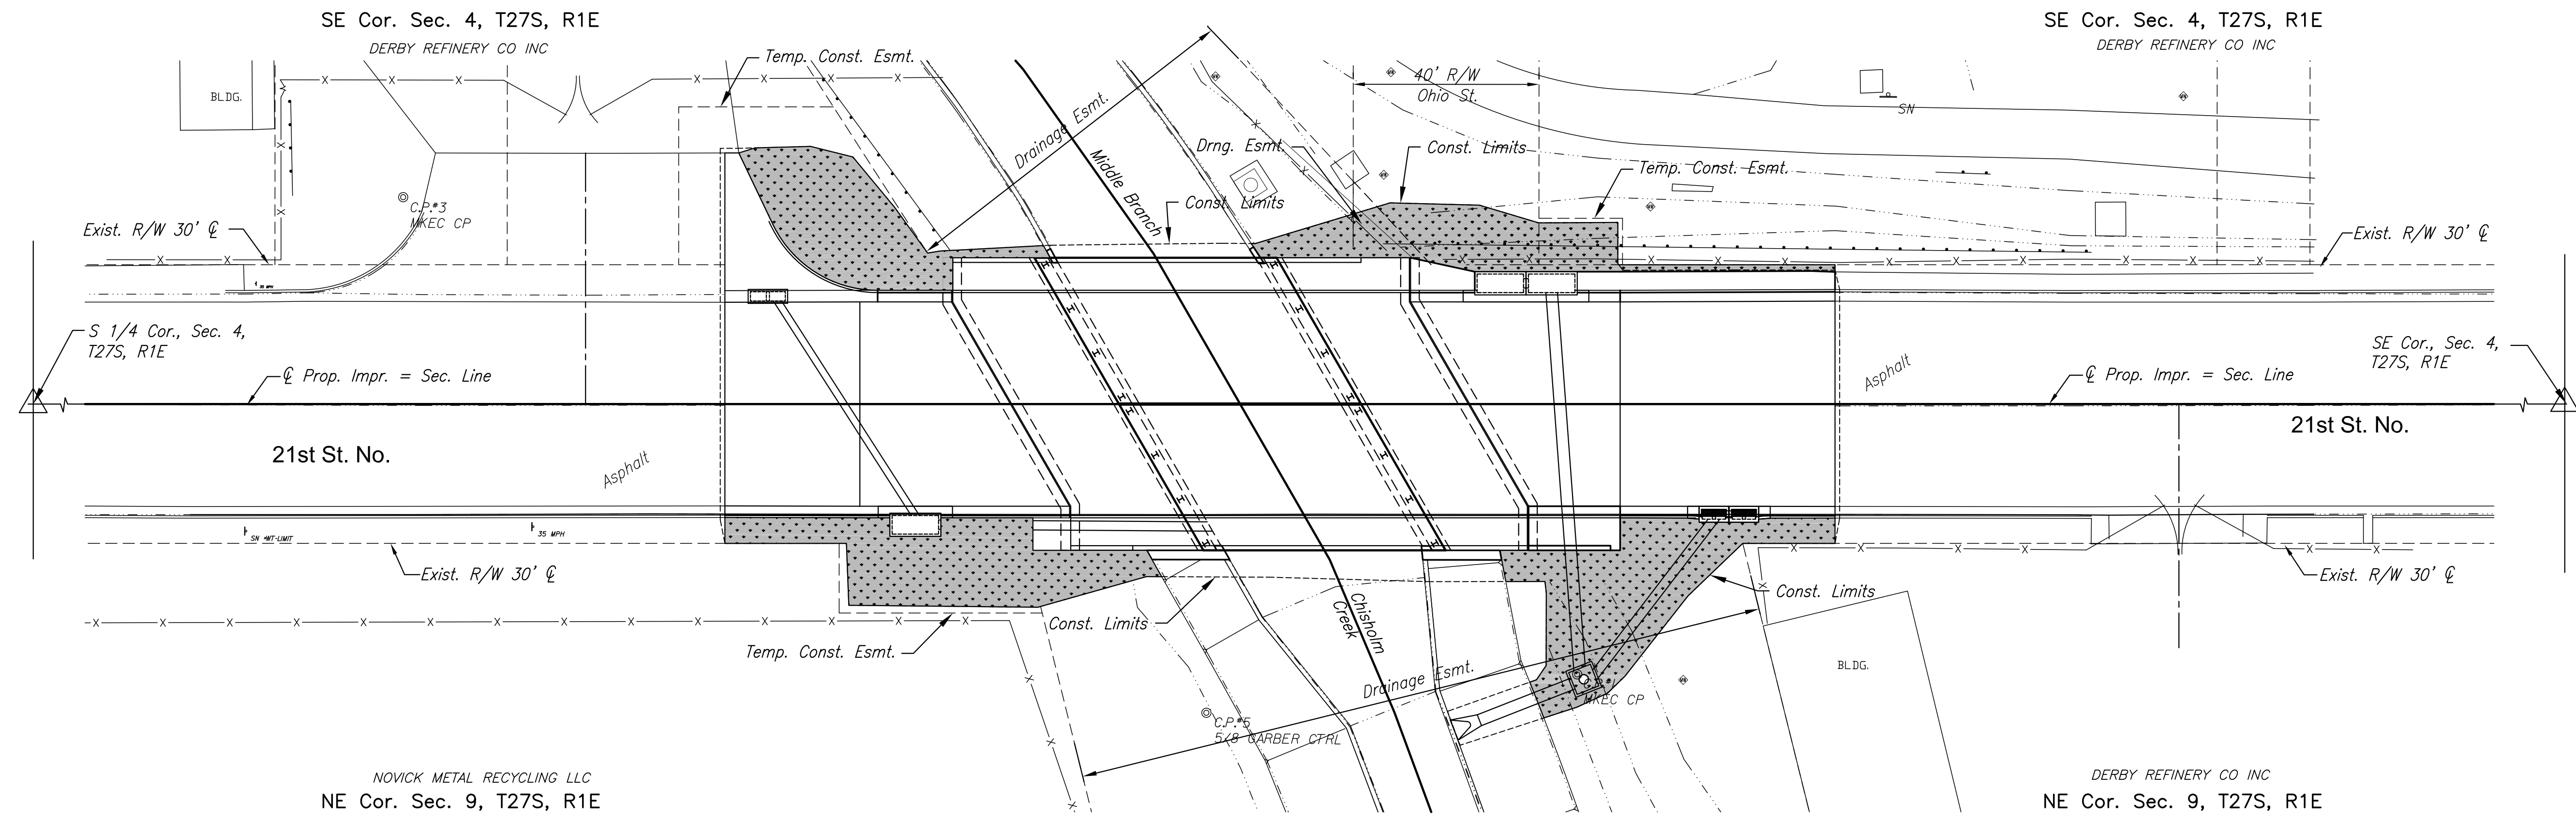

SUMMARY OF ROADSIDE IMPROVEMENTS (FOR INFORMATION ONLY)	
PROJECT PORTION	SODDING AREA (AC)
21st Street (North Side)	0.04
21st Street (South Side)	0.05
PROJECT TOTAL	0.09

LEGEND
 Sod Areas (Buffalo Sod)

CONSTRUCTION PLANS FOR
21ST STREET BRIDGE AT DERBY REFINERY
 WICHITA, KANSAS

©2013 MKEC Engineering All Rights Reserved
 www.mkec.com
 These drawings and their contents, including, but not limited to, all concepts, designs, & ideas are the exclusive property of MKEC Engineering (MKEC), and may not be used or reproduced in any way without the express consent of MKEC.

ROADSIDE IMPROVEMENT PLAN

PROJECT NO.	472-85120
DATE	JULY 2015
SCALE	1"=20'
DESIGNED	JRA
DRAWN	WNJ
CHECKED	JRA

NO.	REVISION	DATE

PLOT/TEC Tuesday, July 21, 2015 @ 11:25AM