



PROJECT: Training, JUL 21, 2015 @ 10:28AM

J:\Projects\2013\1301040546_21st_Bridge_at_Derby_Refinery\Civil\CAD\Drainage\1354628.MXD.DWG

STATE	PROJECT NO.	YEAR	SHEET NO.	TOTAL SHEETS
KANSAS	87 N-0612-01	2015	82	84



- LEGEND**
- 3C = Drainage Area
 - 5B = Inlet I.D. Number
 - = High Point/Low Point
 - = Drainage Basin Boundary
 - = Storm Sewer Pipe
 - = Storm Sewer Inlet
 - = Direction of Flow

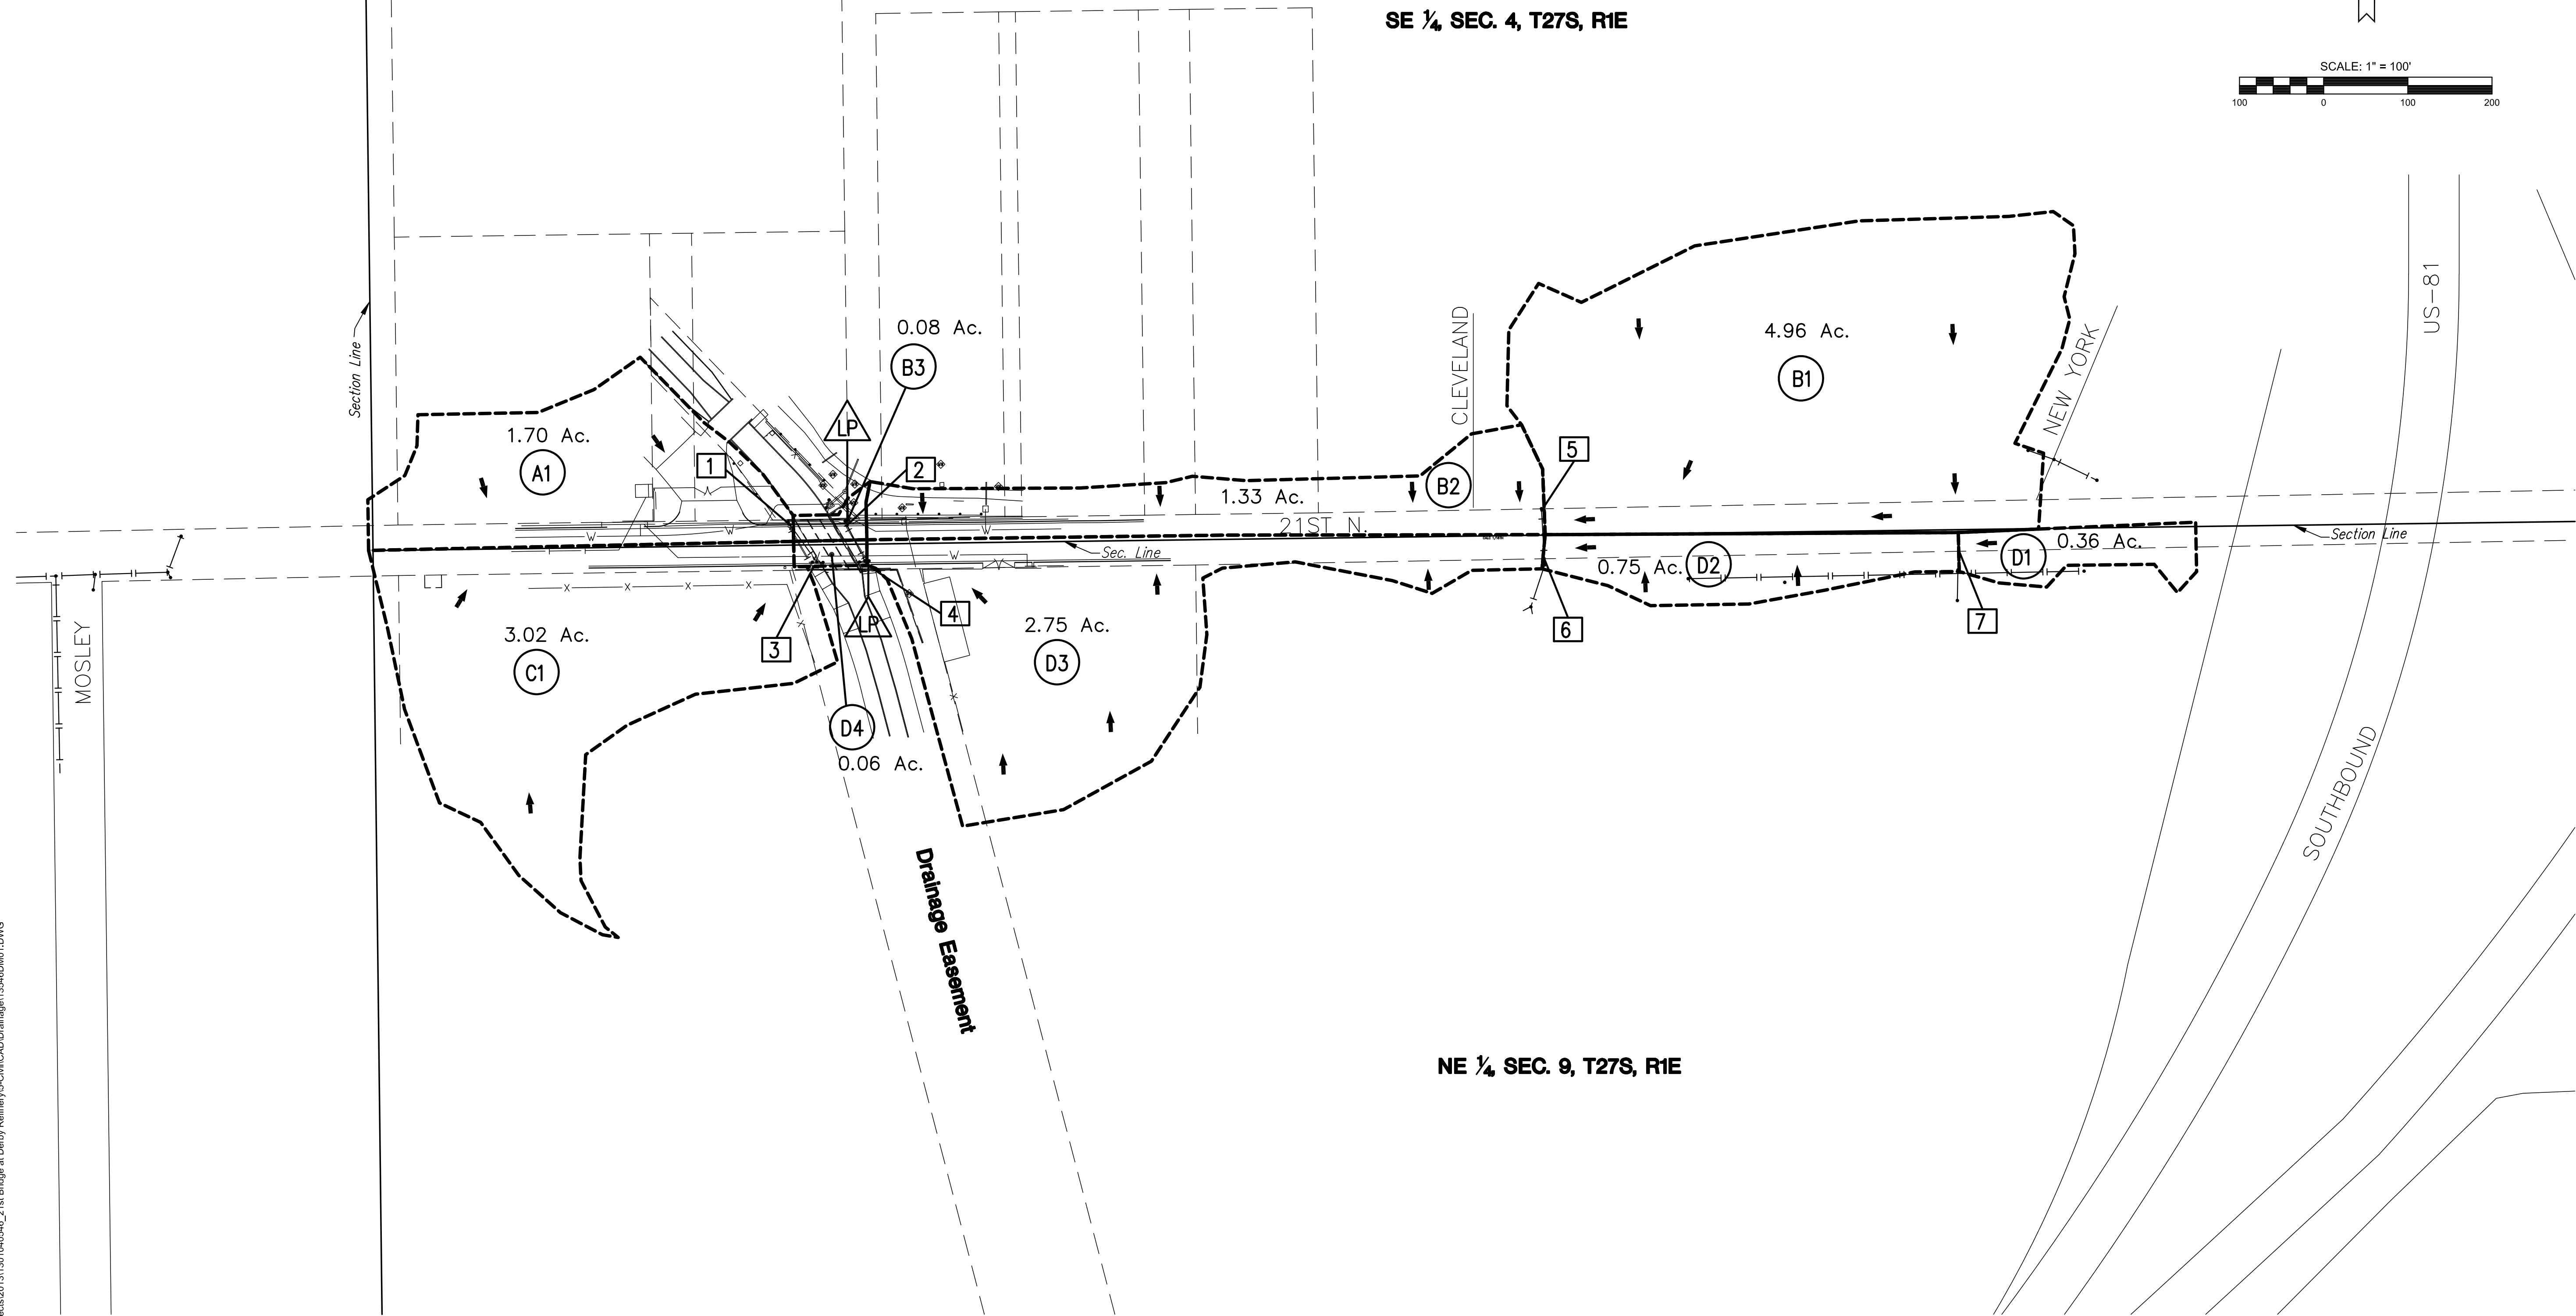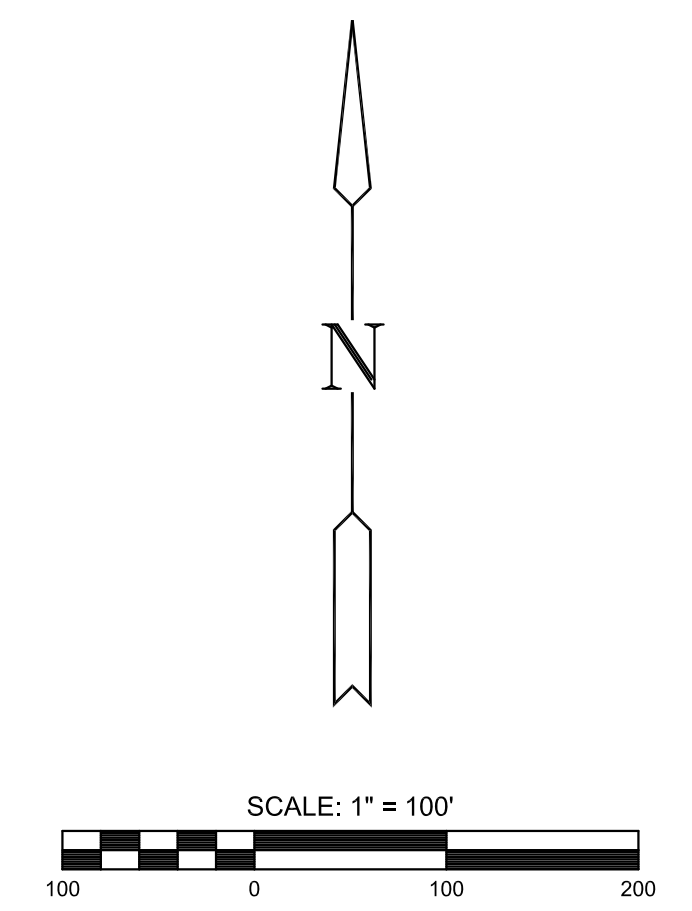

CONSTRUCTION PLANS FOR
21ST STREET BRIDGE AT DERBY REFINERY
WICHITA, KANSAS

©2013 MKEC Engineering All Rights Reserved www.mkec.com
These drawings and their contents, including, but not limited to, all concepts, designs, & ideas are the exclusive property of MKEC Engineering (MKEC), and may not be used or reproduced in any way without the express consent of MKEC.

PROJECT DRAINAGE MAP

PROJECT NO.	472-85120	
DATE	JULY 2015	
SCALE	1"=100'	
DESIGNED	DRAWN	CHECKED
JRA	DPG	JRA

NO.	REVISION	DATE

SHEET NO.
82 OF 84