
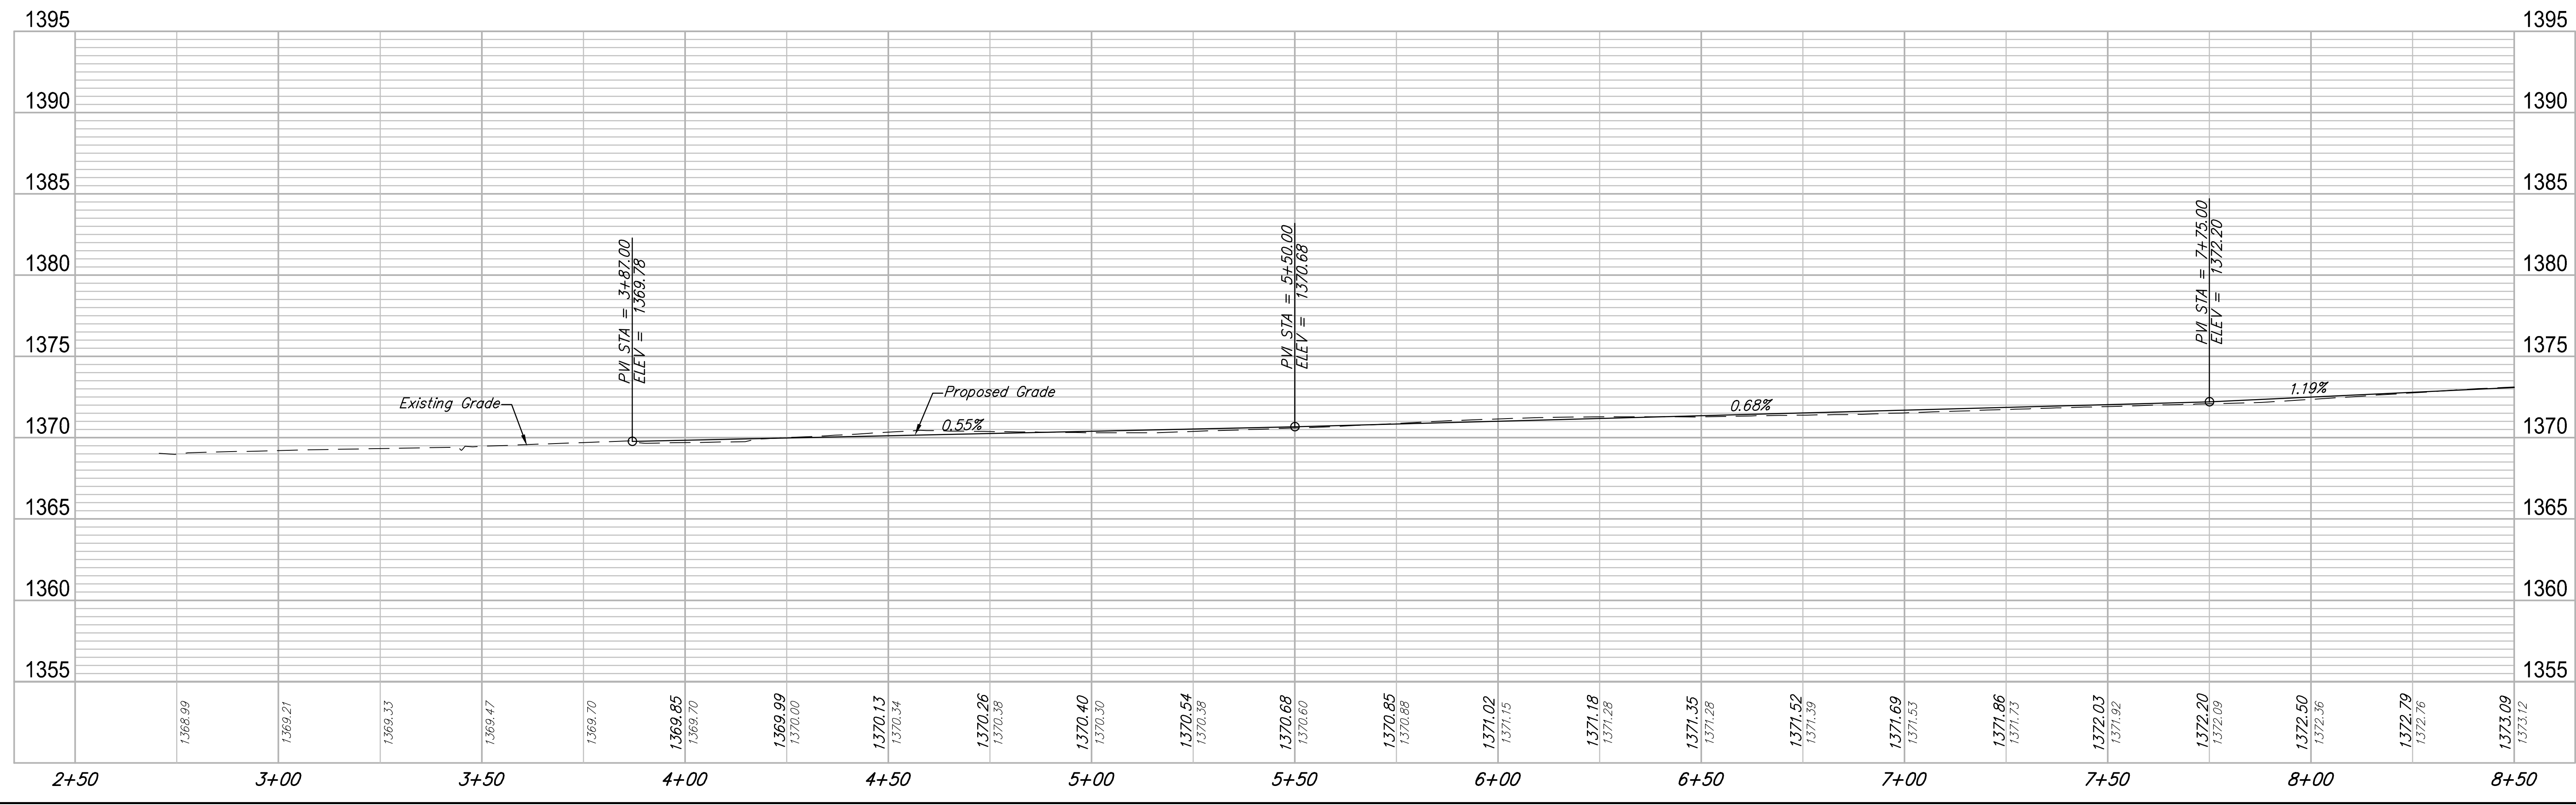
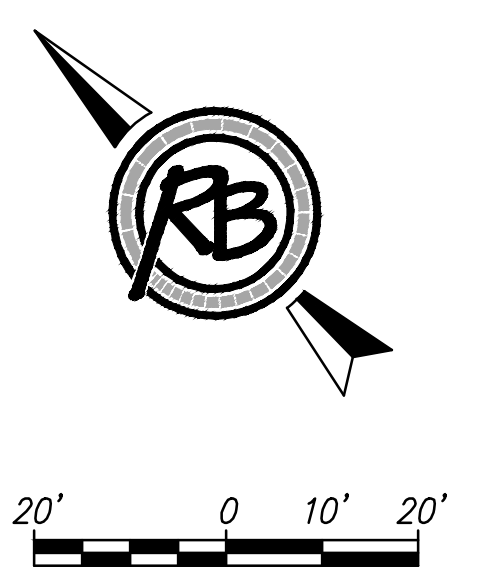


F:\Projects\Projects 4500-4599\4532E Brentwood South Addition Ph 5 - Base.dwg

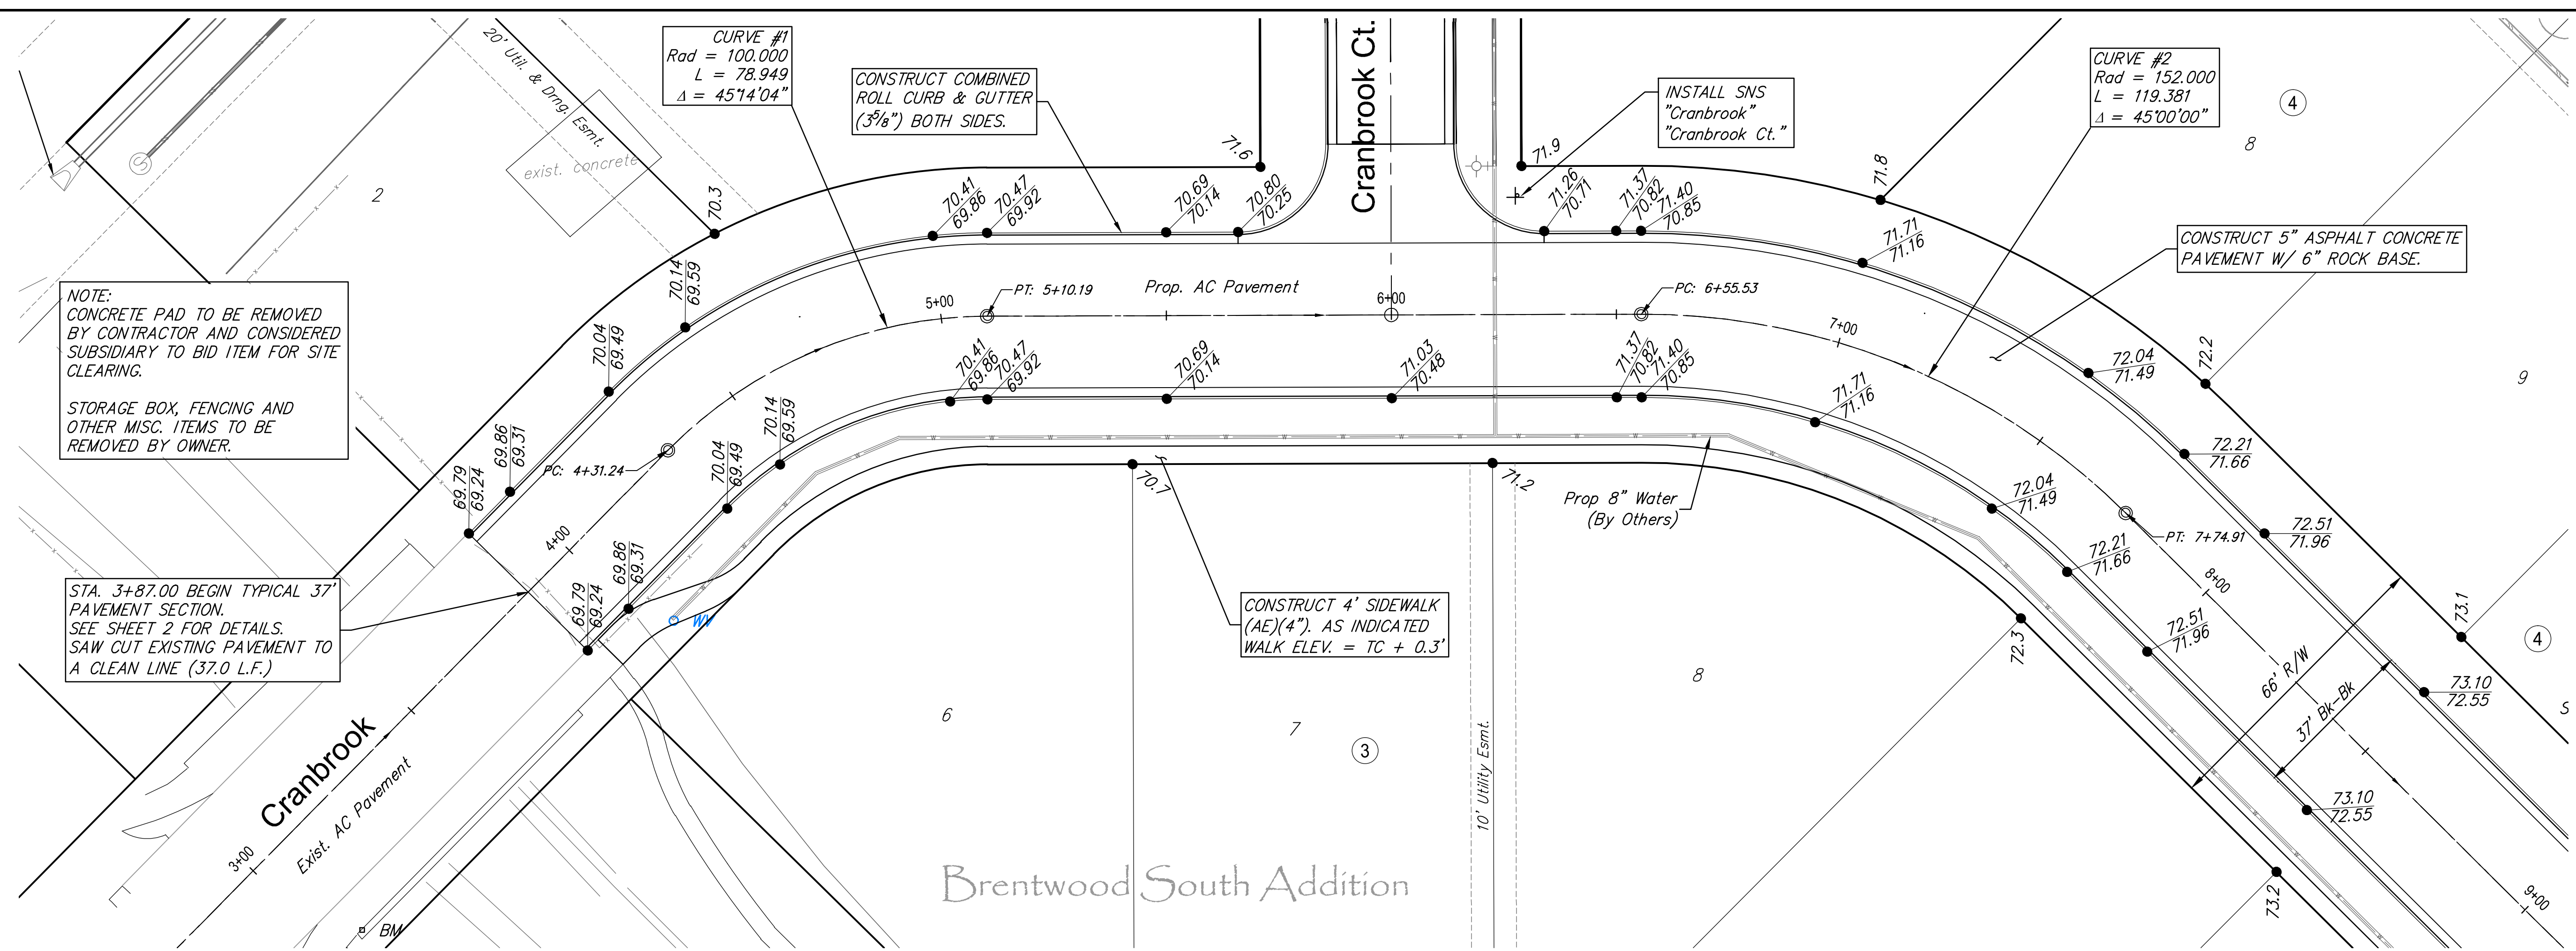

**Brentwood South Addition
Cranbrook-1
Wichita, Kansas**

REVIEW	DESIGN	PROJECT NUMBER	DRAWING FILE
	EJG	472-85218	4532E Brentwood South Ph 5 - Base
DATE	DRAWN	DATE	DATE
	DS		

RB JOS 4532E
 SHEET 10 OF 39