
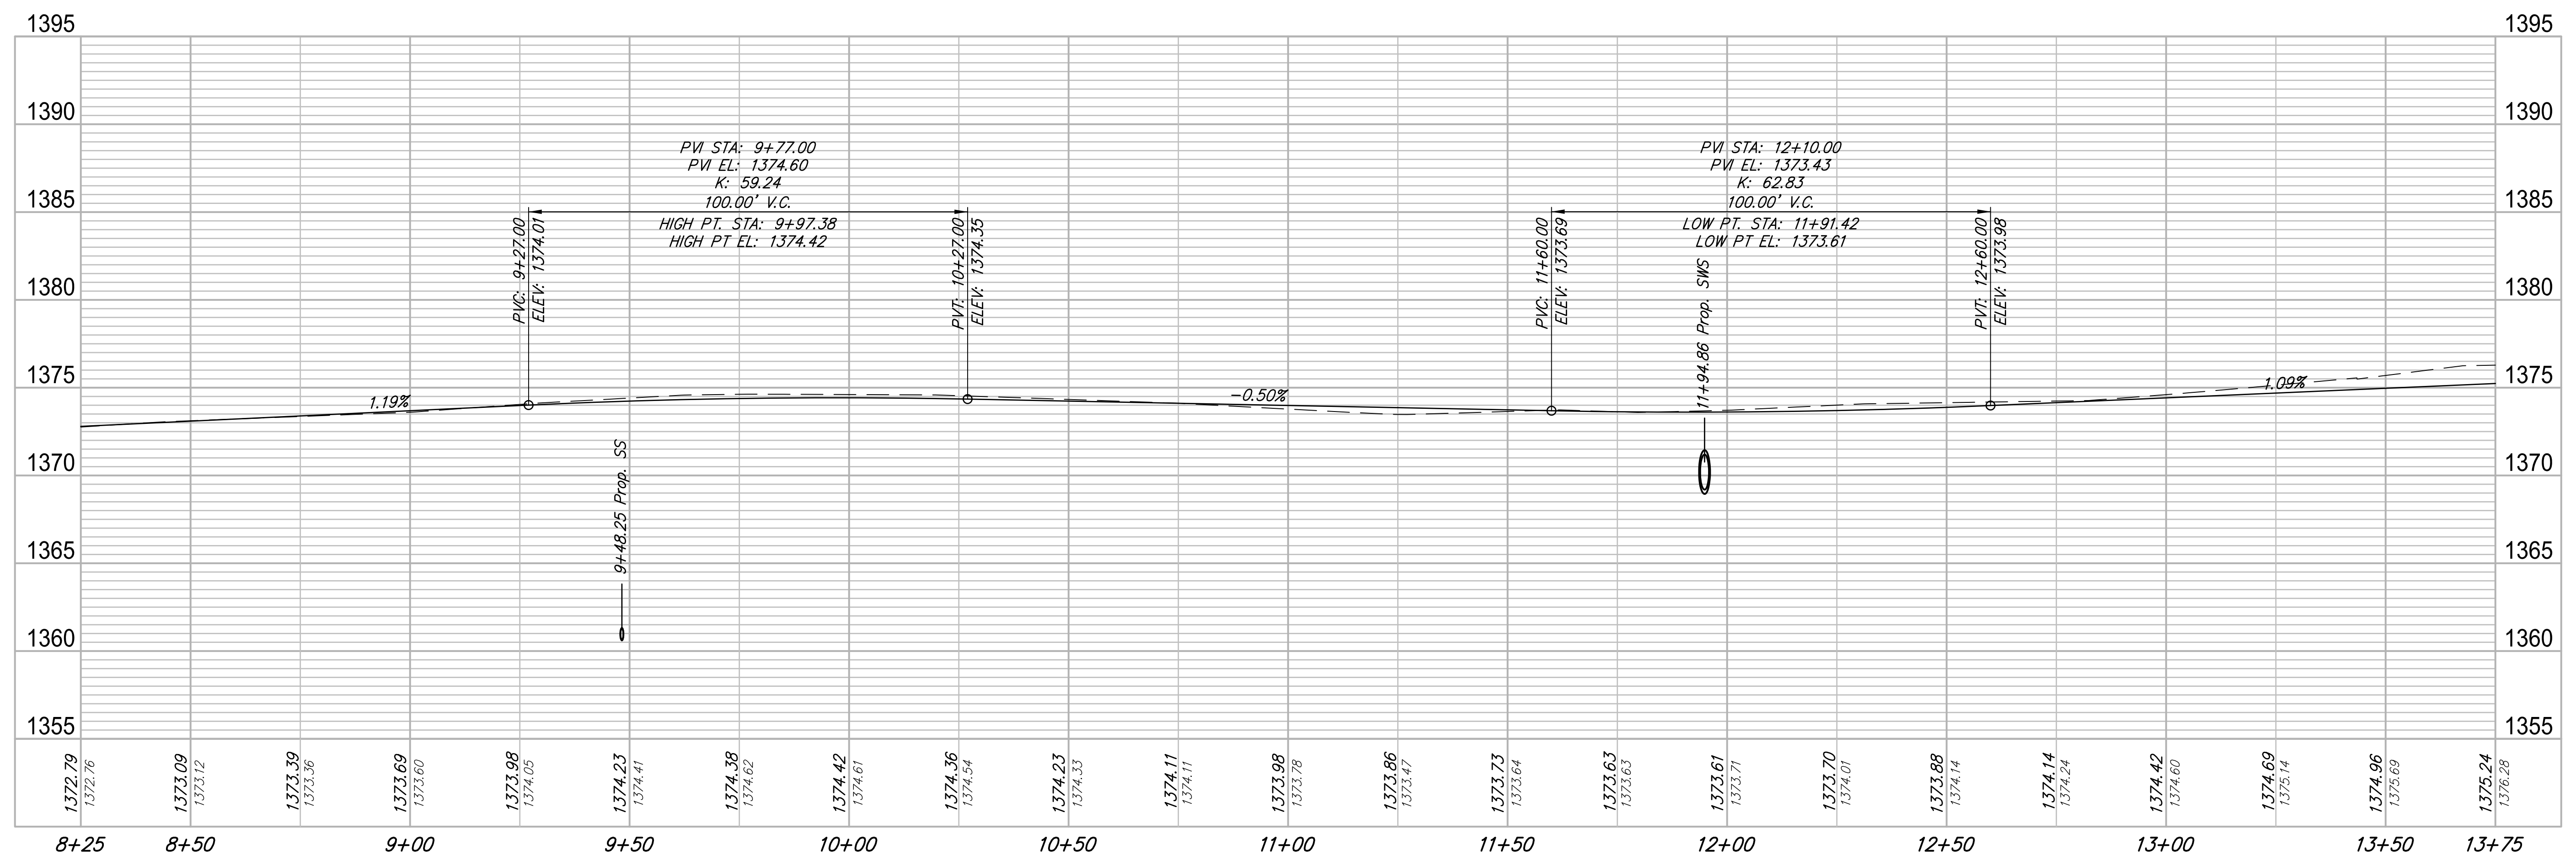
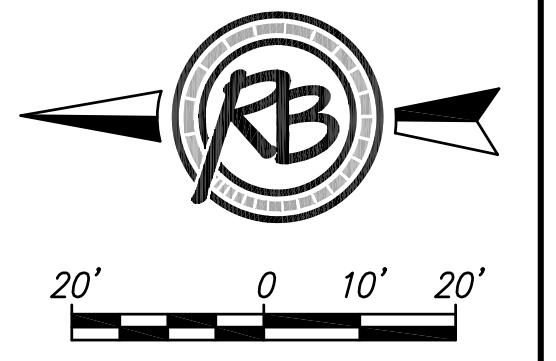


I:\Projects\Projects - 4500-4599\4532E (Brentwood South Addition Ph 5 - Base.dwg)

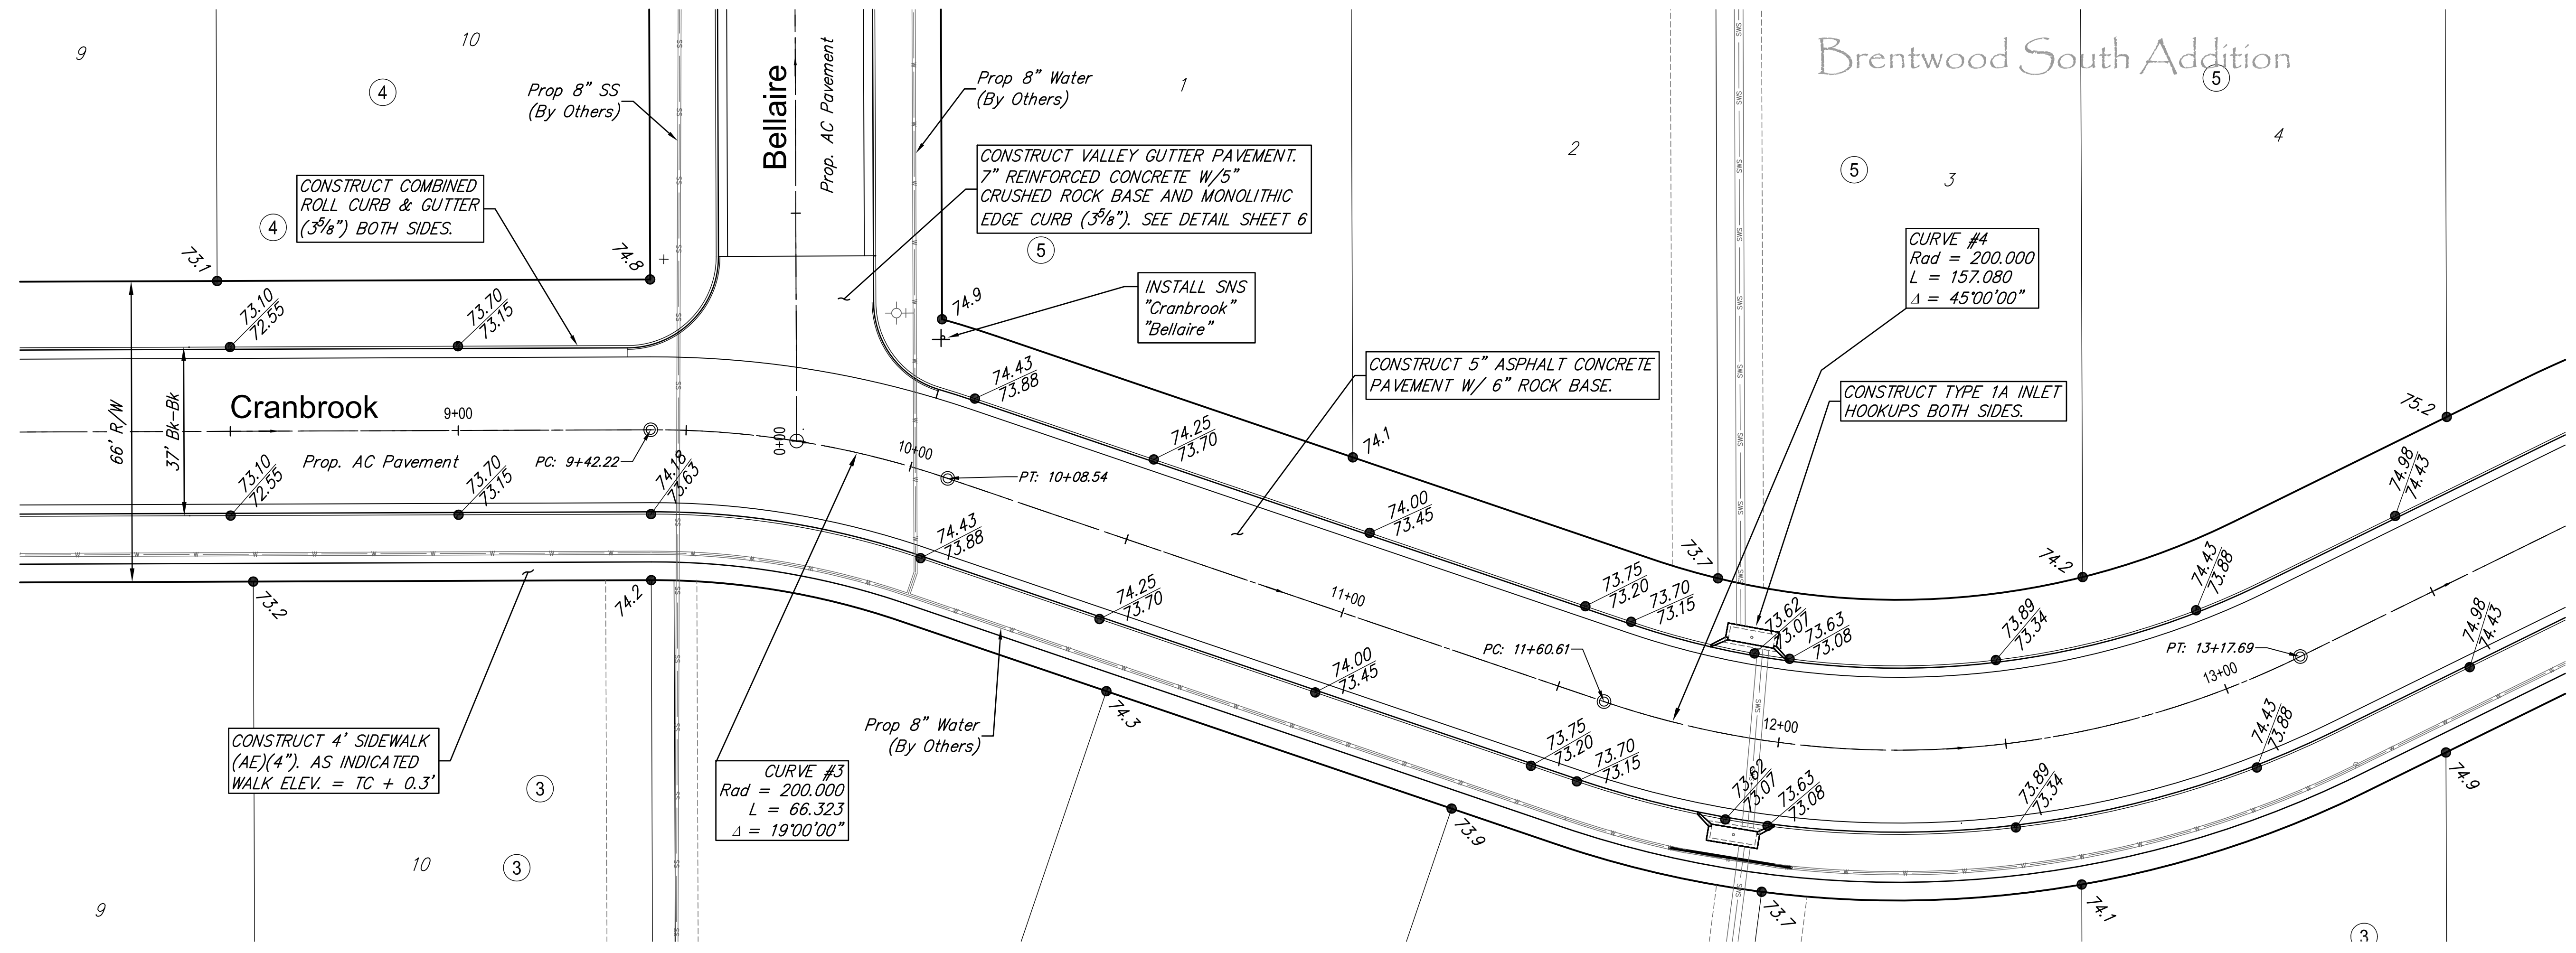

RUGGLES & BOHM

DESIGN: E/JG
PROJECT NUMBER: 472-85218
DRAWING FILE: 4532E Brentwood South Ph 5 - Base.dwg
SHEET: 11 OF 39

**Brentwood South Addition
Cranbrook-2
Wichita, Kansas**

REVIEW: _____ DATE: _____
DRAWN: _____