
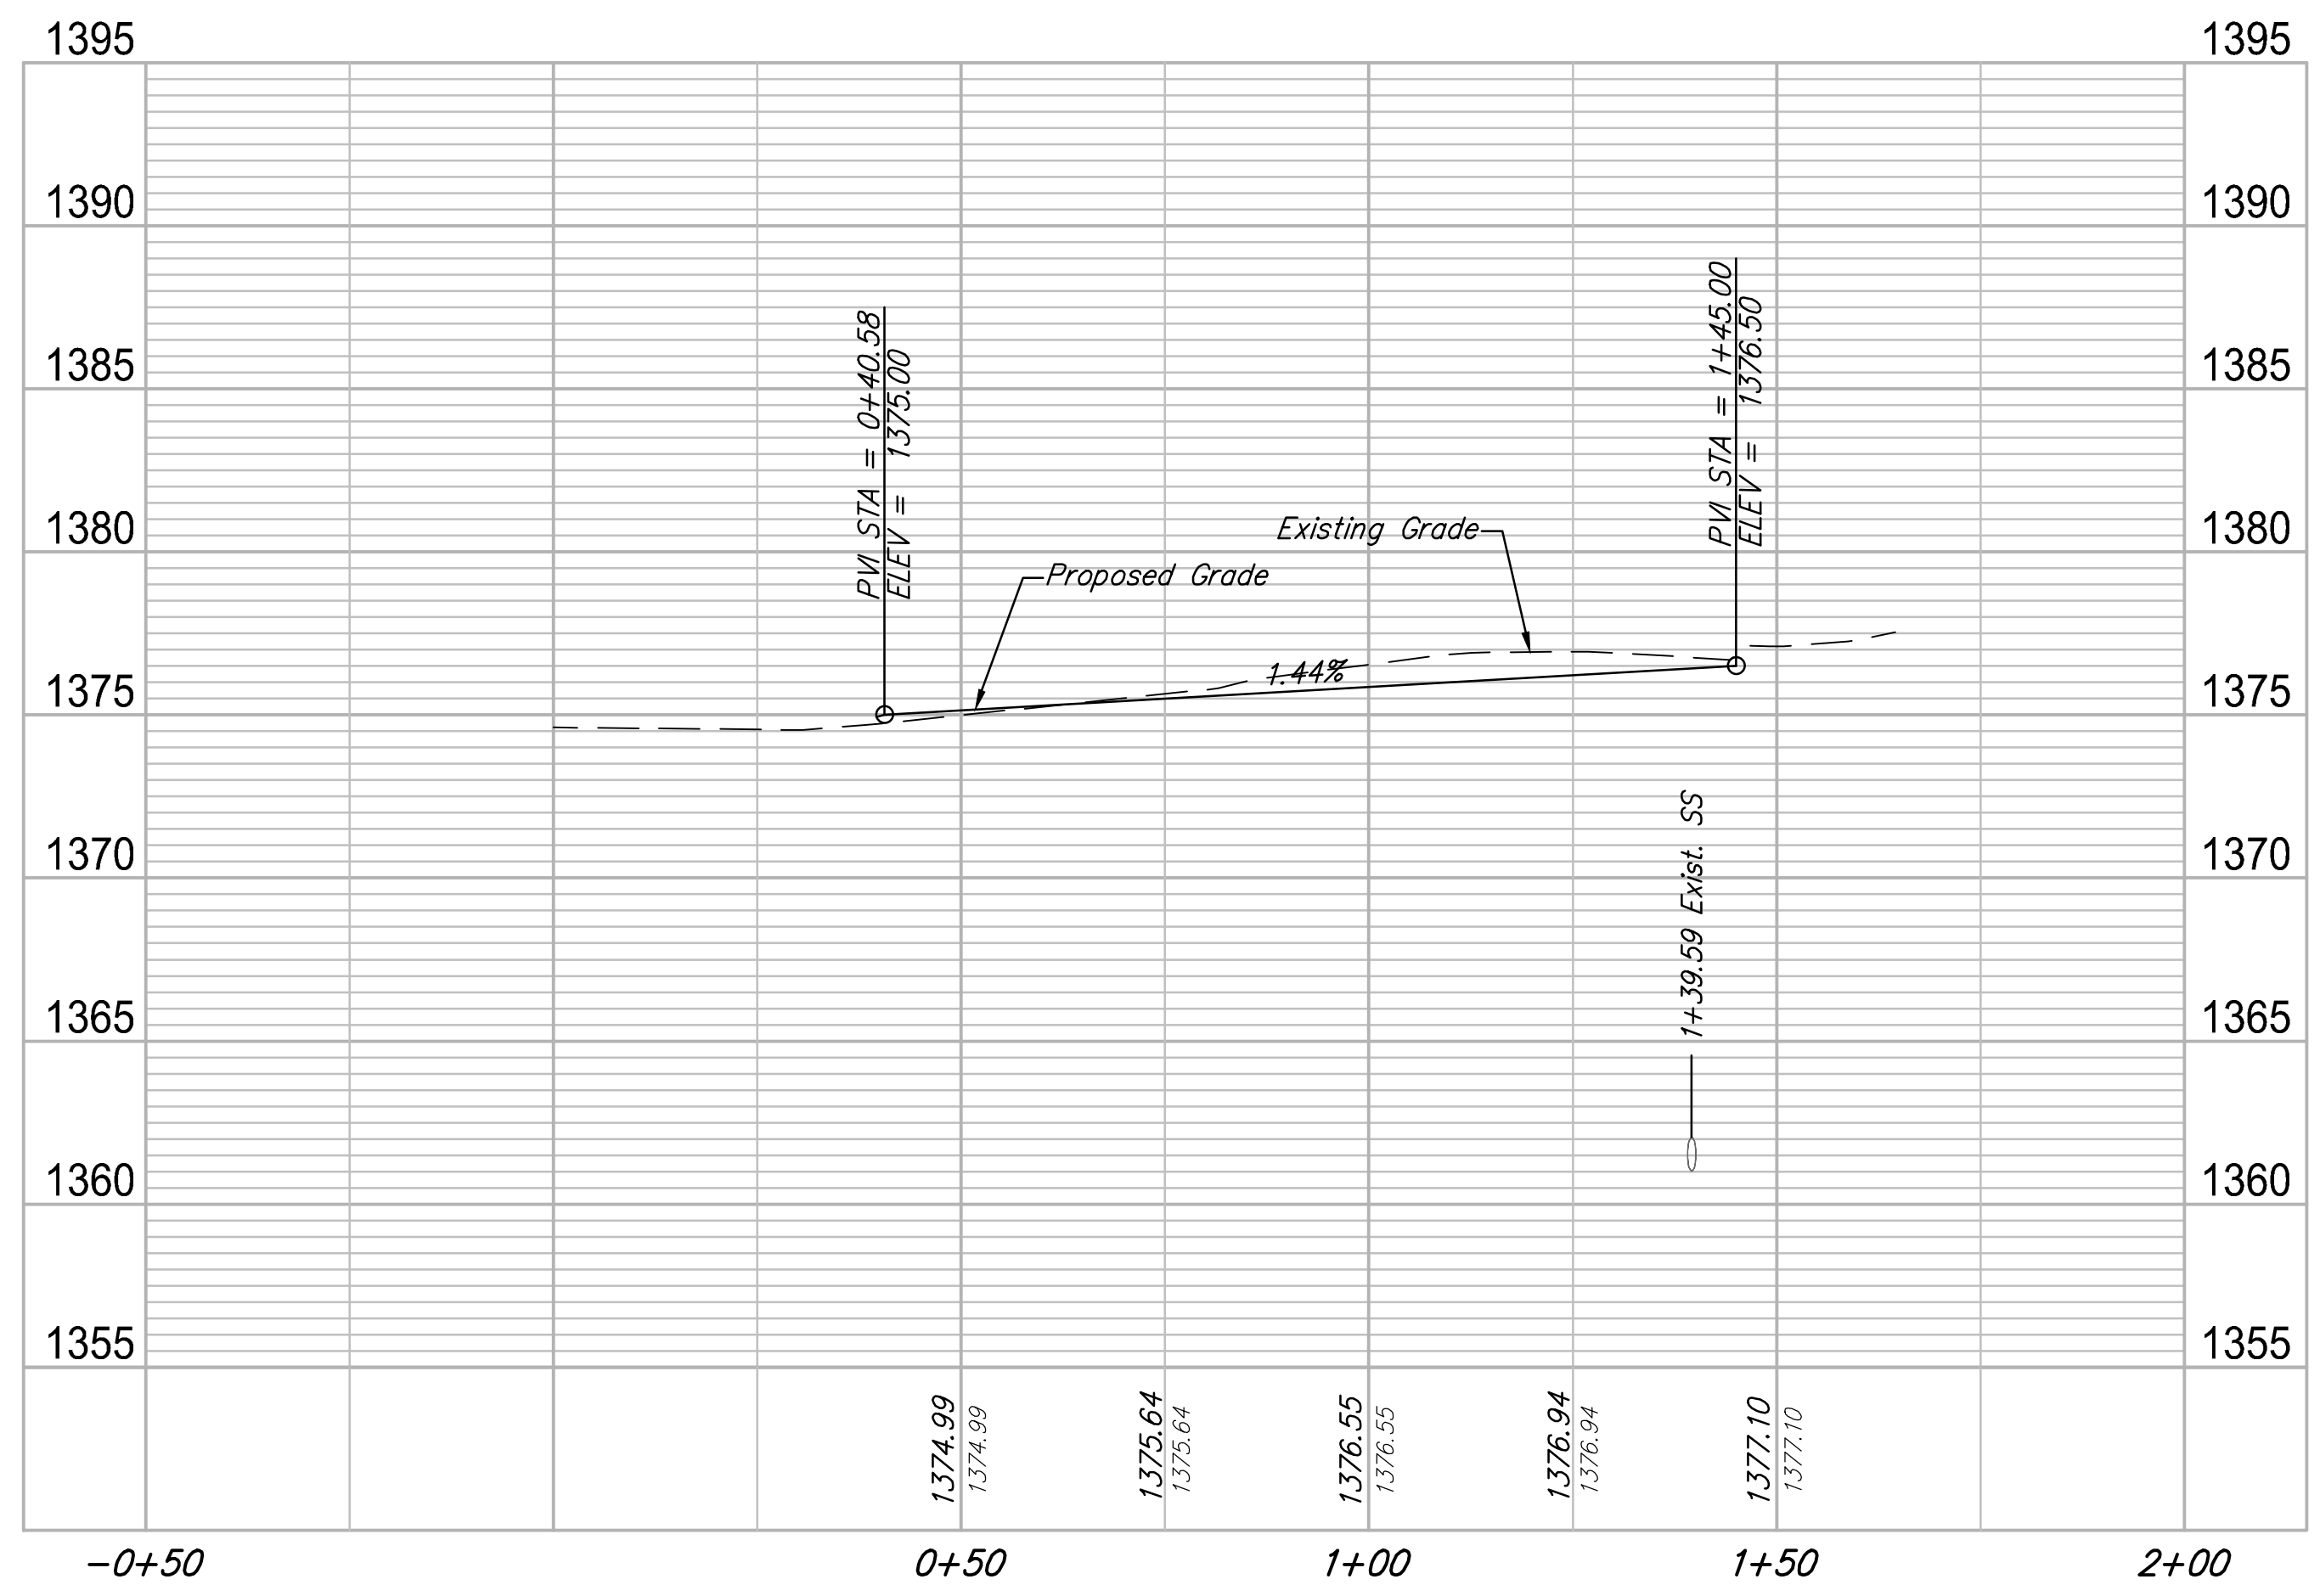
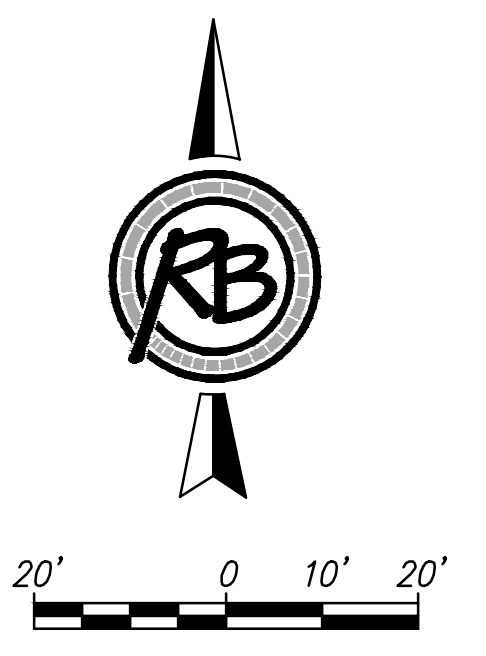


F:\Projects\Projects 4500-4999\4532E (Brentwood South Addition) Ph 5 Engineering\4532E Brentwood South Ph 5 - Base.dwg

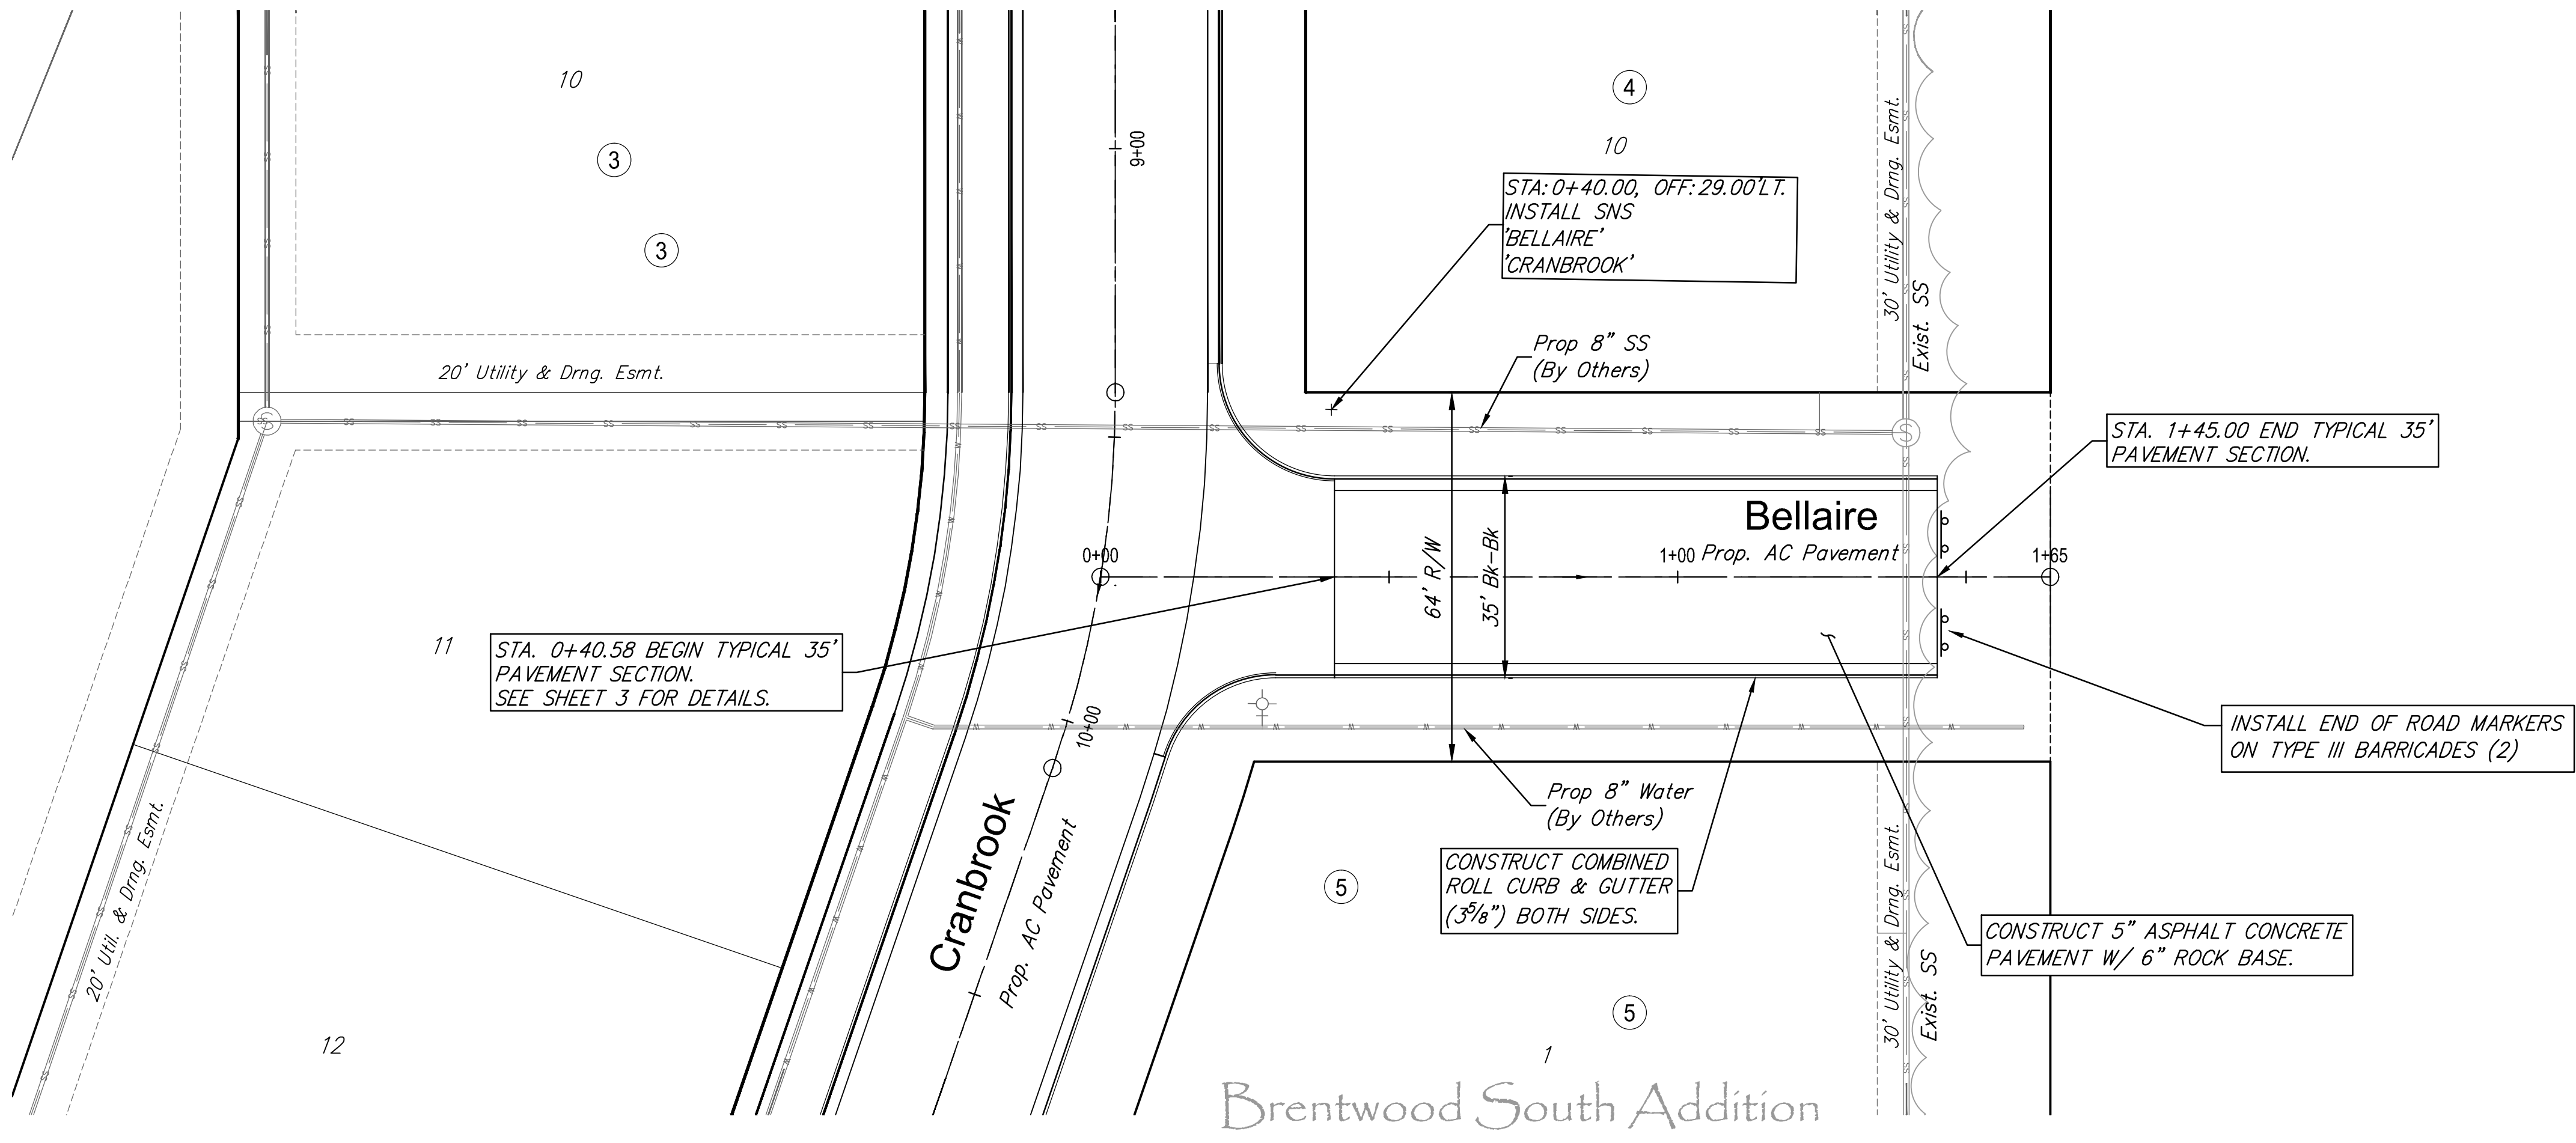

**RUGGLES & BOHM**  
 PROJECT NUMBER: 472-85218  
 DESIGNER: E.J.G.  
 DRAWING FILE: 4532E Brentwood South Ph 5 - Base  
 SHEET: 13 OF 39

**Brentwood South Addition**  
**Bellaire**  
 Wichita, Kansas