

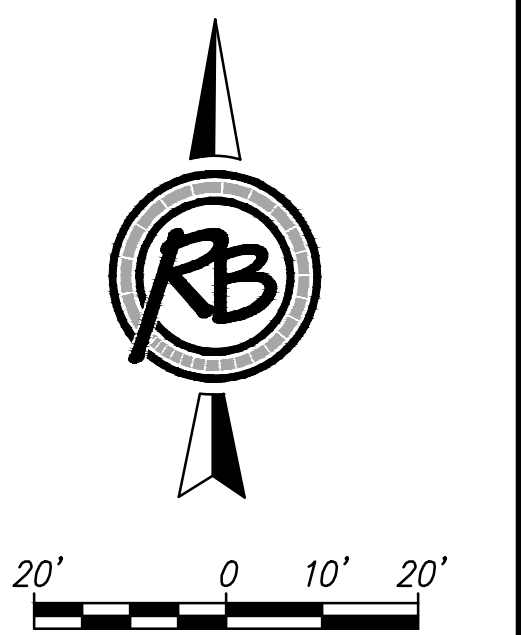


F:\Projects\Projects 4500-4999\4532E (Brentwood South Addition)\4532E Brentwood South Ph 5 - Base.dwg

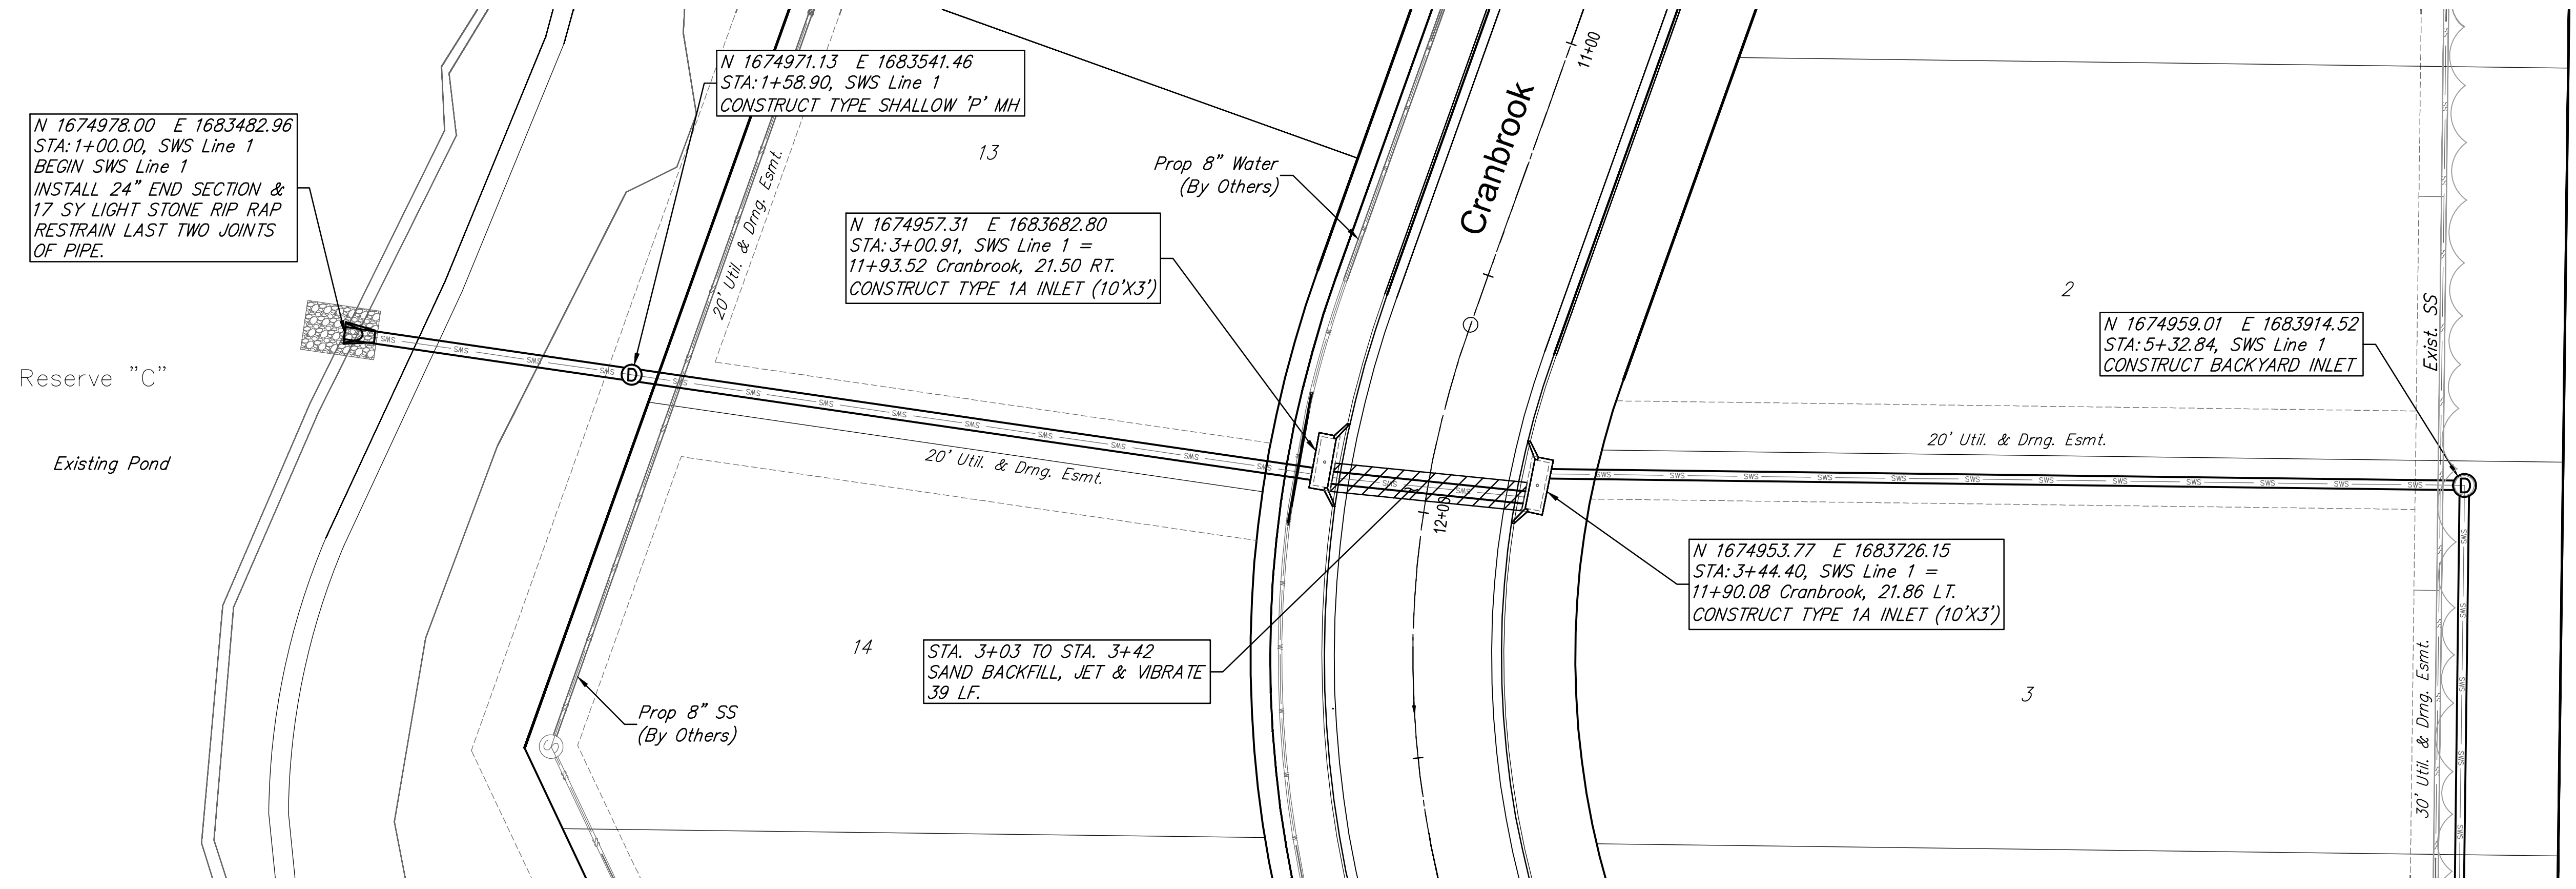

Brentwood South Addition

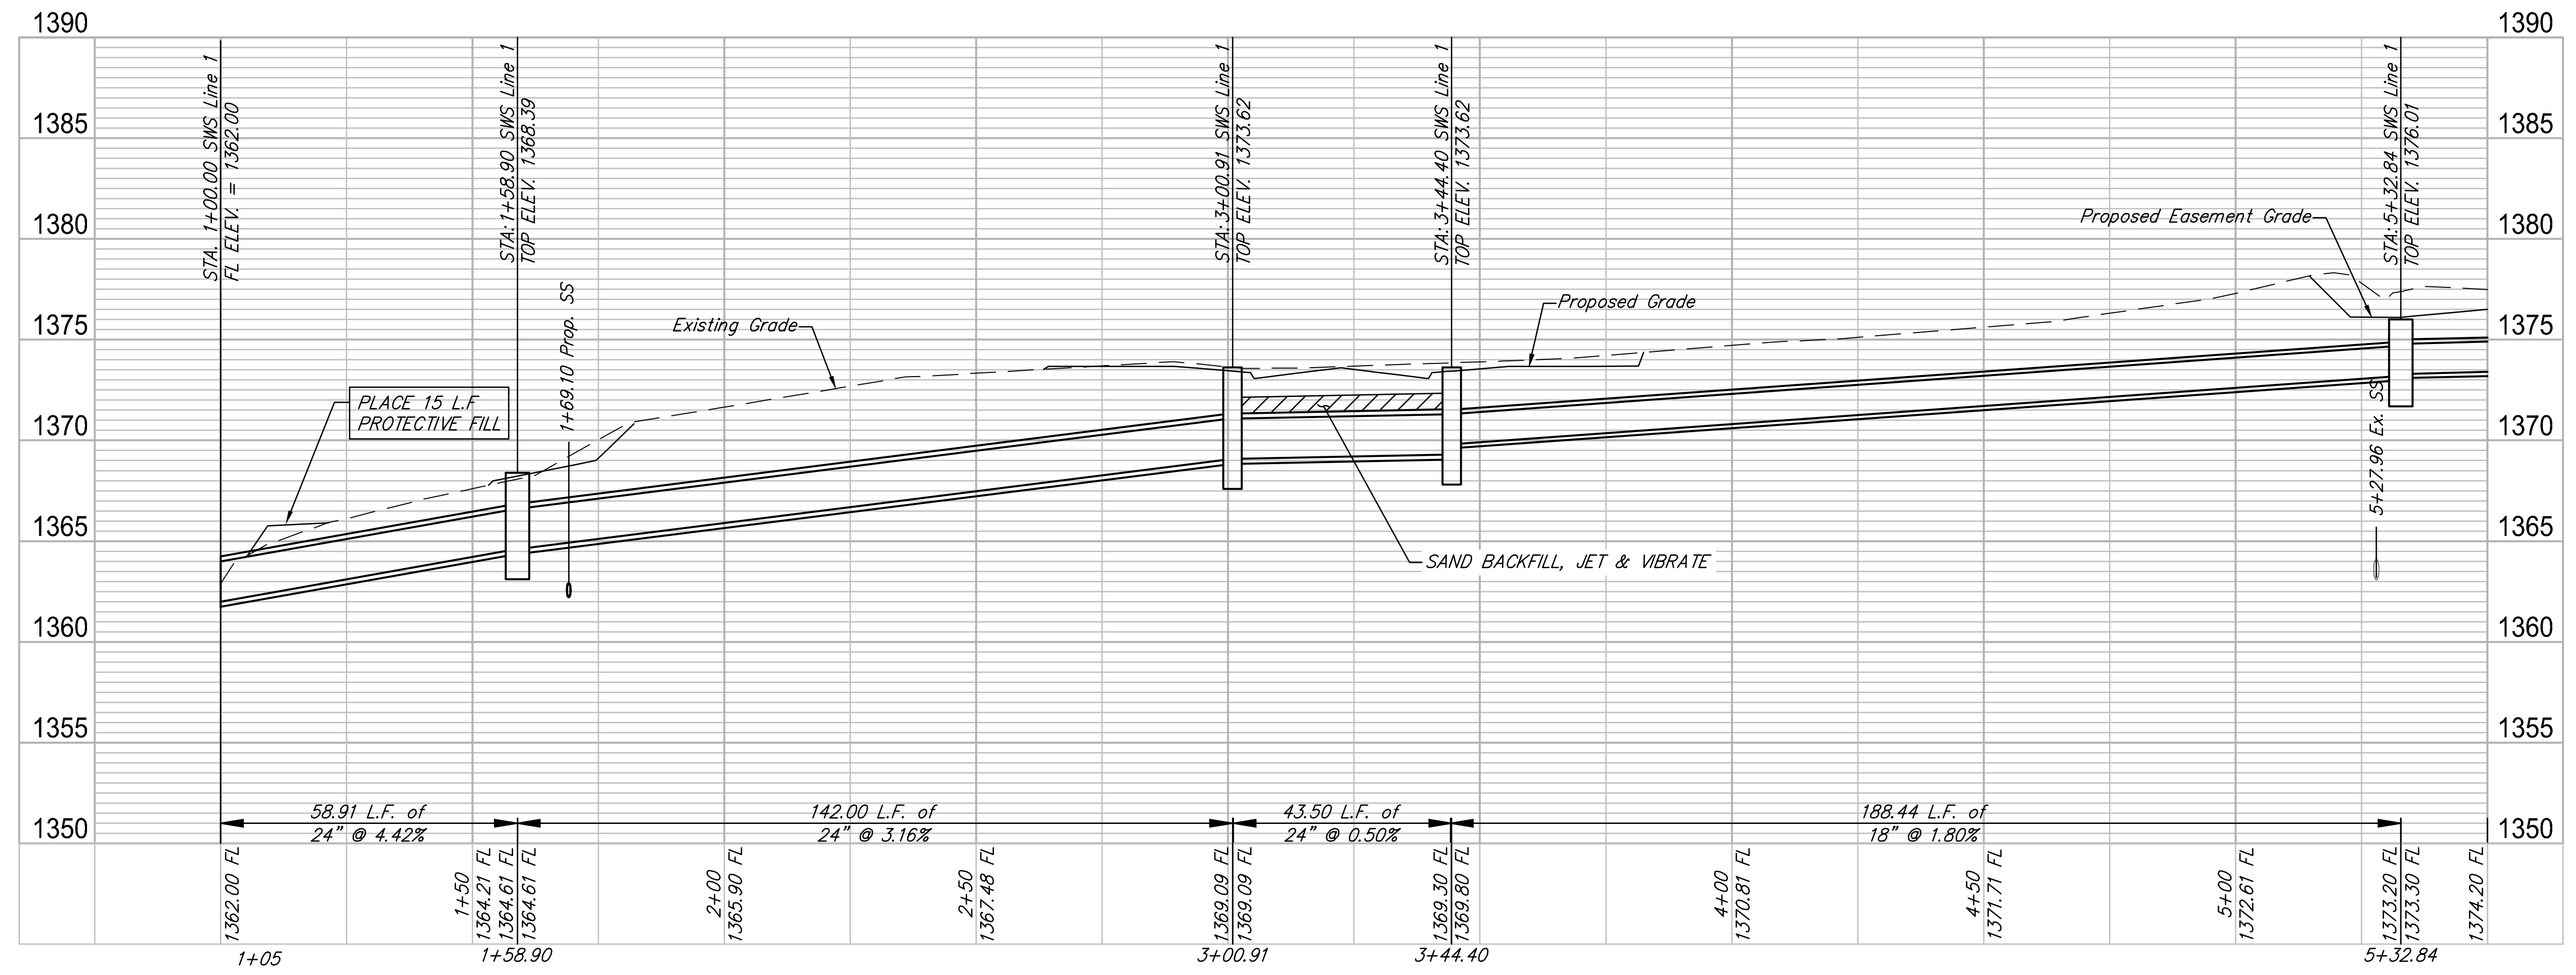

RUGGLES & BOHM
 PROFESSIONAL ENGINEERS | ARCHITECTS | LANDSCAPE ARCHITECTS | SURVEYORS
 1501 S. W. 10th St., Topeka, KS 66604

Brentwood South Addition
SWS 1-1
 Wichita, Kansas

PROJECT NUMBER	472-85218
DRAWING FILE	4532E Brentwood South Ph 5 - Base
DESIGN	EJG
DESIGNER	EJG
DATE	
REVIEW	
DATE	

PRJ NOS: 4532E
 SHEET: 15 OF 39