

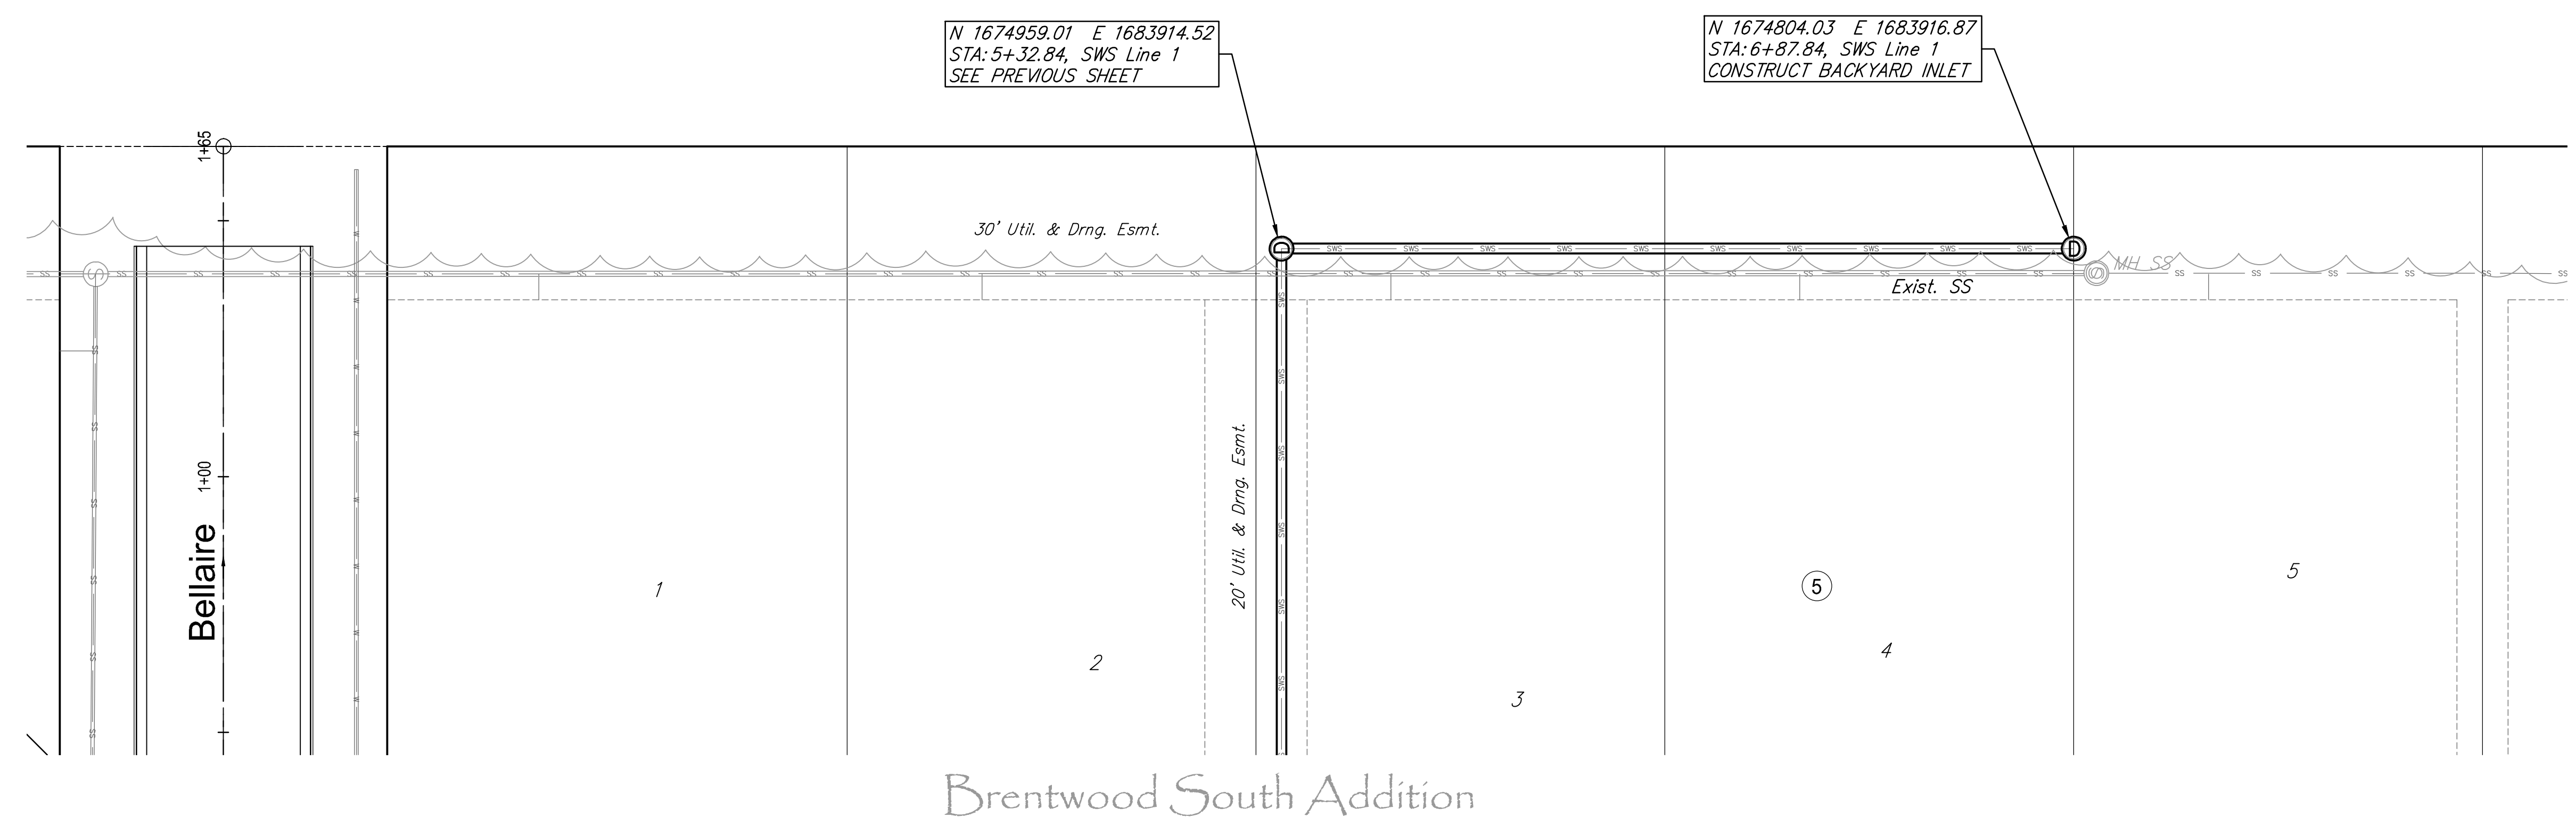


F:\Projects\Projects 4500-4999\4532E Brentwood South Addition Ph 5 Engineering\4532E Brentwood South Ph 5 - Base.dwg

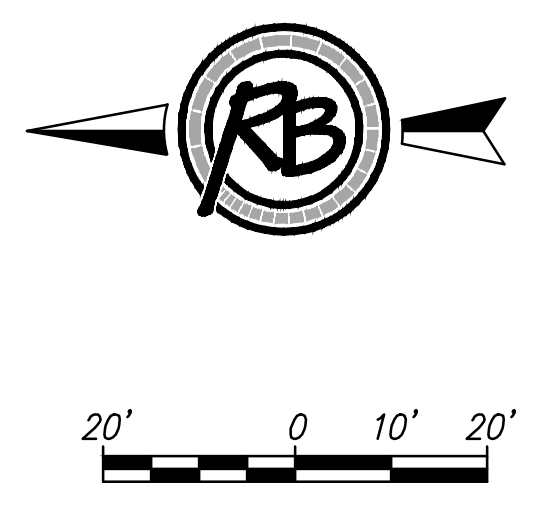

Brentwood South Addition

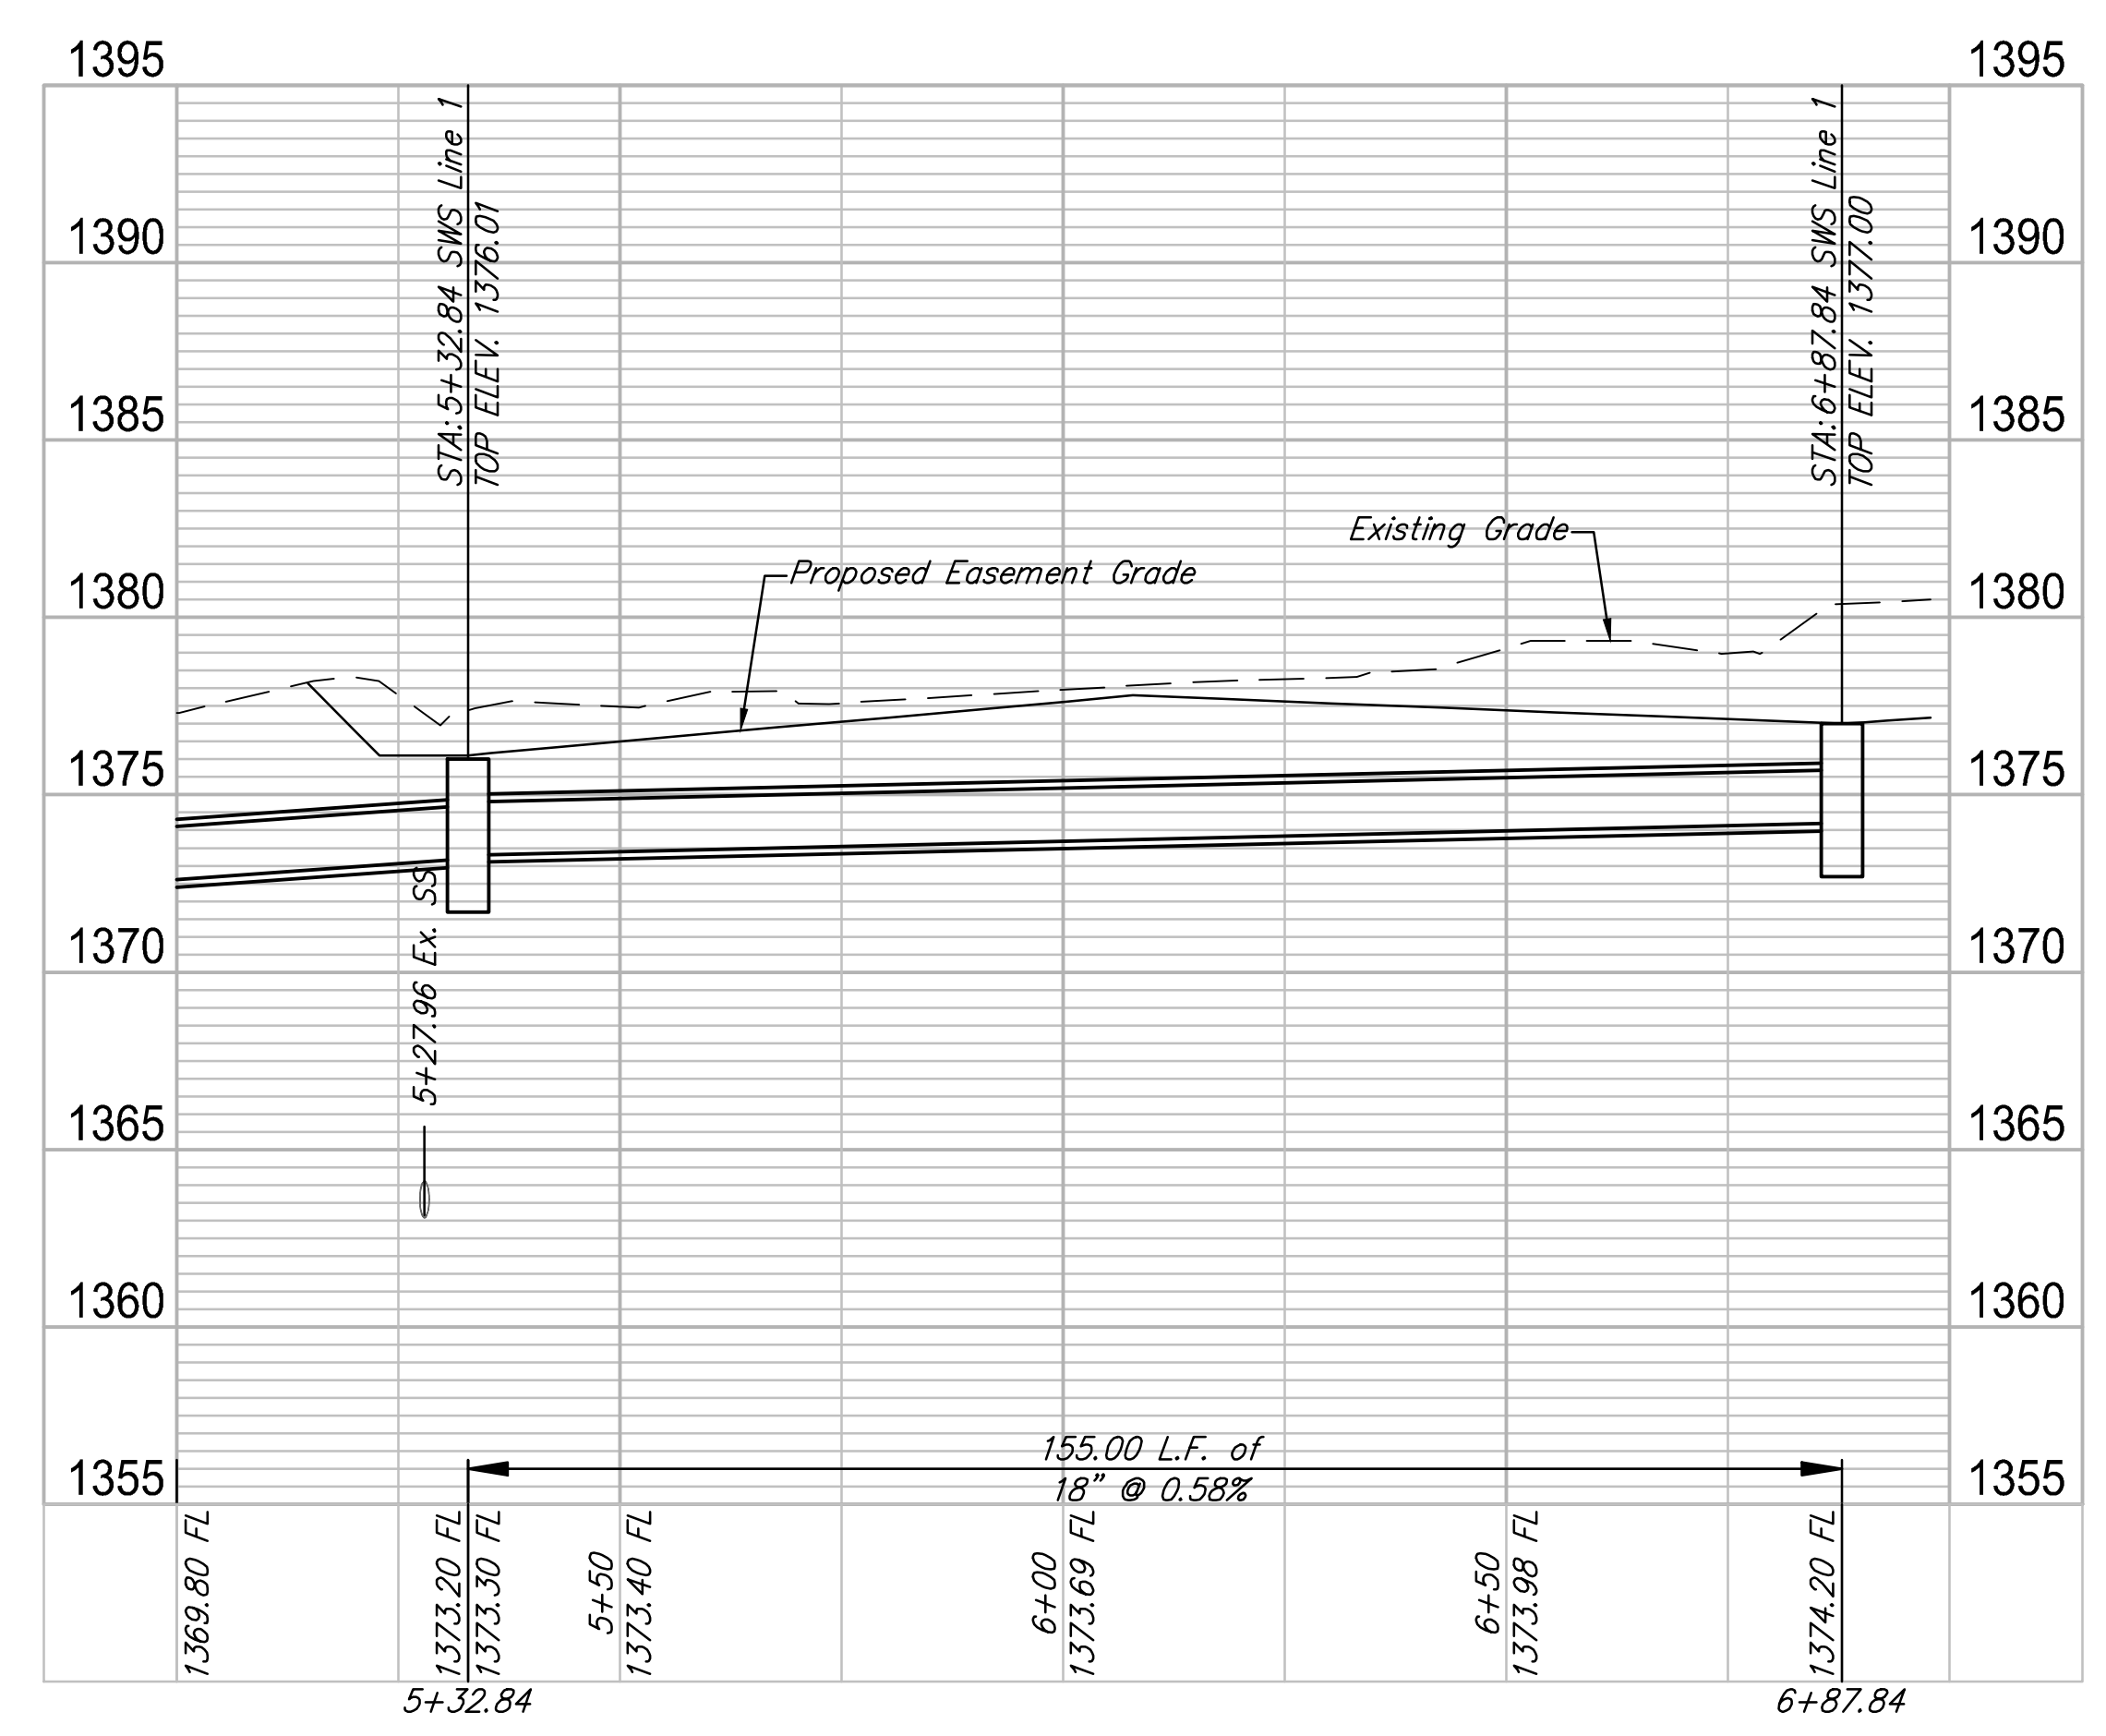

RUGGLES & BOHM	
PROFESSIONAL ENGINEERING LANDSCAPE ARCHITECTURE SURVEYING	
1000 W. 17th St., Suite 100, Wichita, KS 67203 Phone: 316.261.1234	
PROJECT NUMBER 472-85218	DESIGN EJG
DRAWING FILE 4532E Brentwood South Ph 5 - Base	DRAWN DS
Brentwood South Addition	
SWS 1-2	
Wichita, Kansas	
PR. JOB 4532E	
SHEET 16	
OF 39	