





1+45

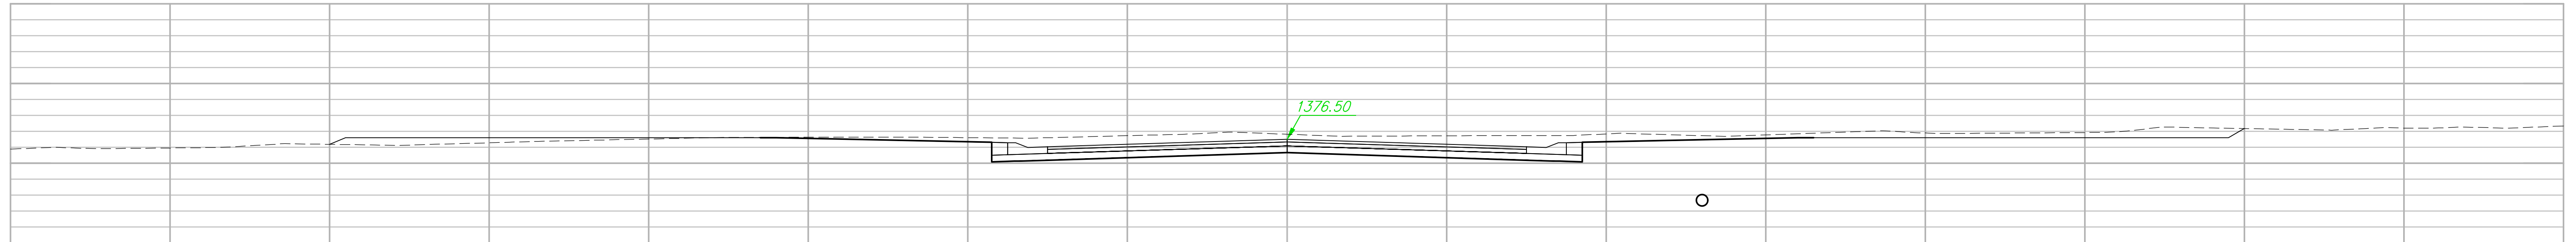

1+00

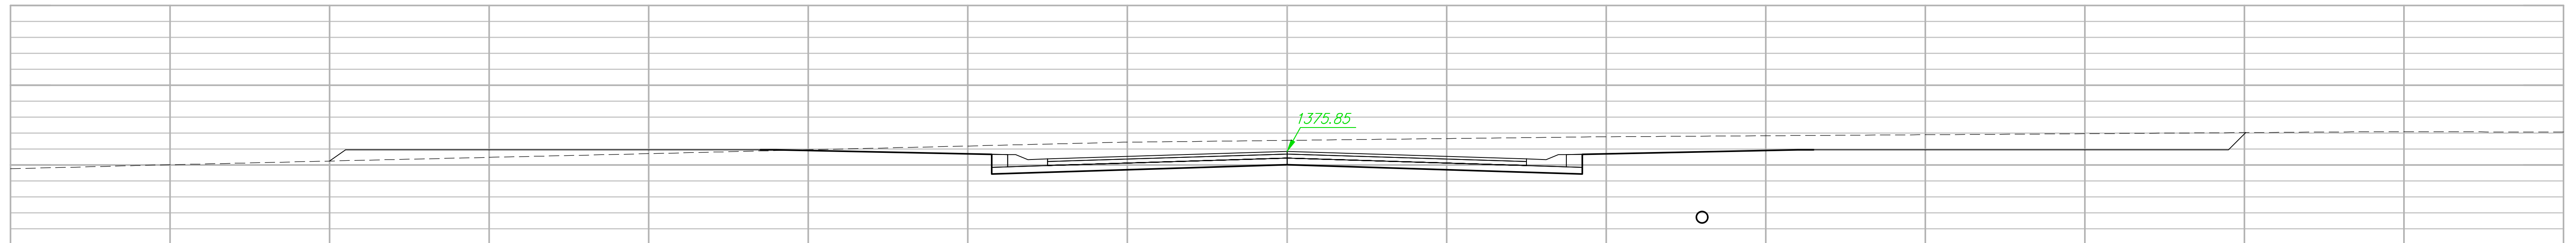

0+40.60

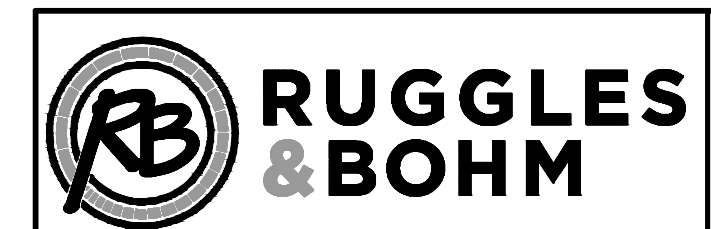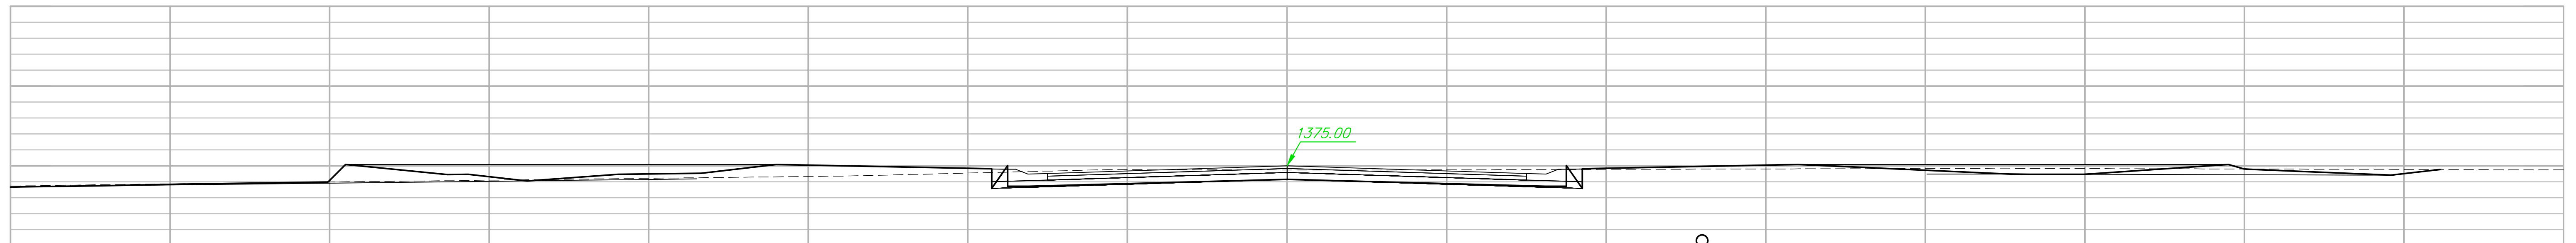

Brentwood South Addition
Bellaire XS
Title

DESIGN
EJG
DRAWN
DS
RB JOB
4532E

SHEET
38
OF
39