

CONSULTANTS:

**27TH STREET & HILLSIDE STREET  
 SIGNALIZATION IMPROVEMENTS**

CITY OF WICHITA, KANSAS



QUANTITIES  
(For Information Only)

DESCRIPTION	QUANTITY	UNIT
Pavement Markings, 4" (YELLOW)	1200	L.F.
Pavement Markings, 6" (WHITE)	100	L.F.
Pavement Markings, 24" (WHITE)	317	L.F.


GENERAL PAVEMENT MARKING NOTES

All work shall be completed to the latest edition of the Manual on Uniform Traffic Control Devices (MUTCD).

Pavement Markings shall be paid for as LUMP SUM

Removal of stop signs, street signs, & existing pavement marking shall be SUBSIDIARY to the bid item "Site Clearing".

Signs & pavement marking to be removed shall be up to the Engineer. Exact striping may be adjusted in the field to better facilitate match with existing markings.

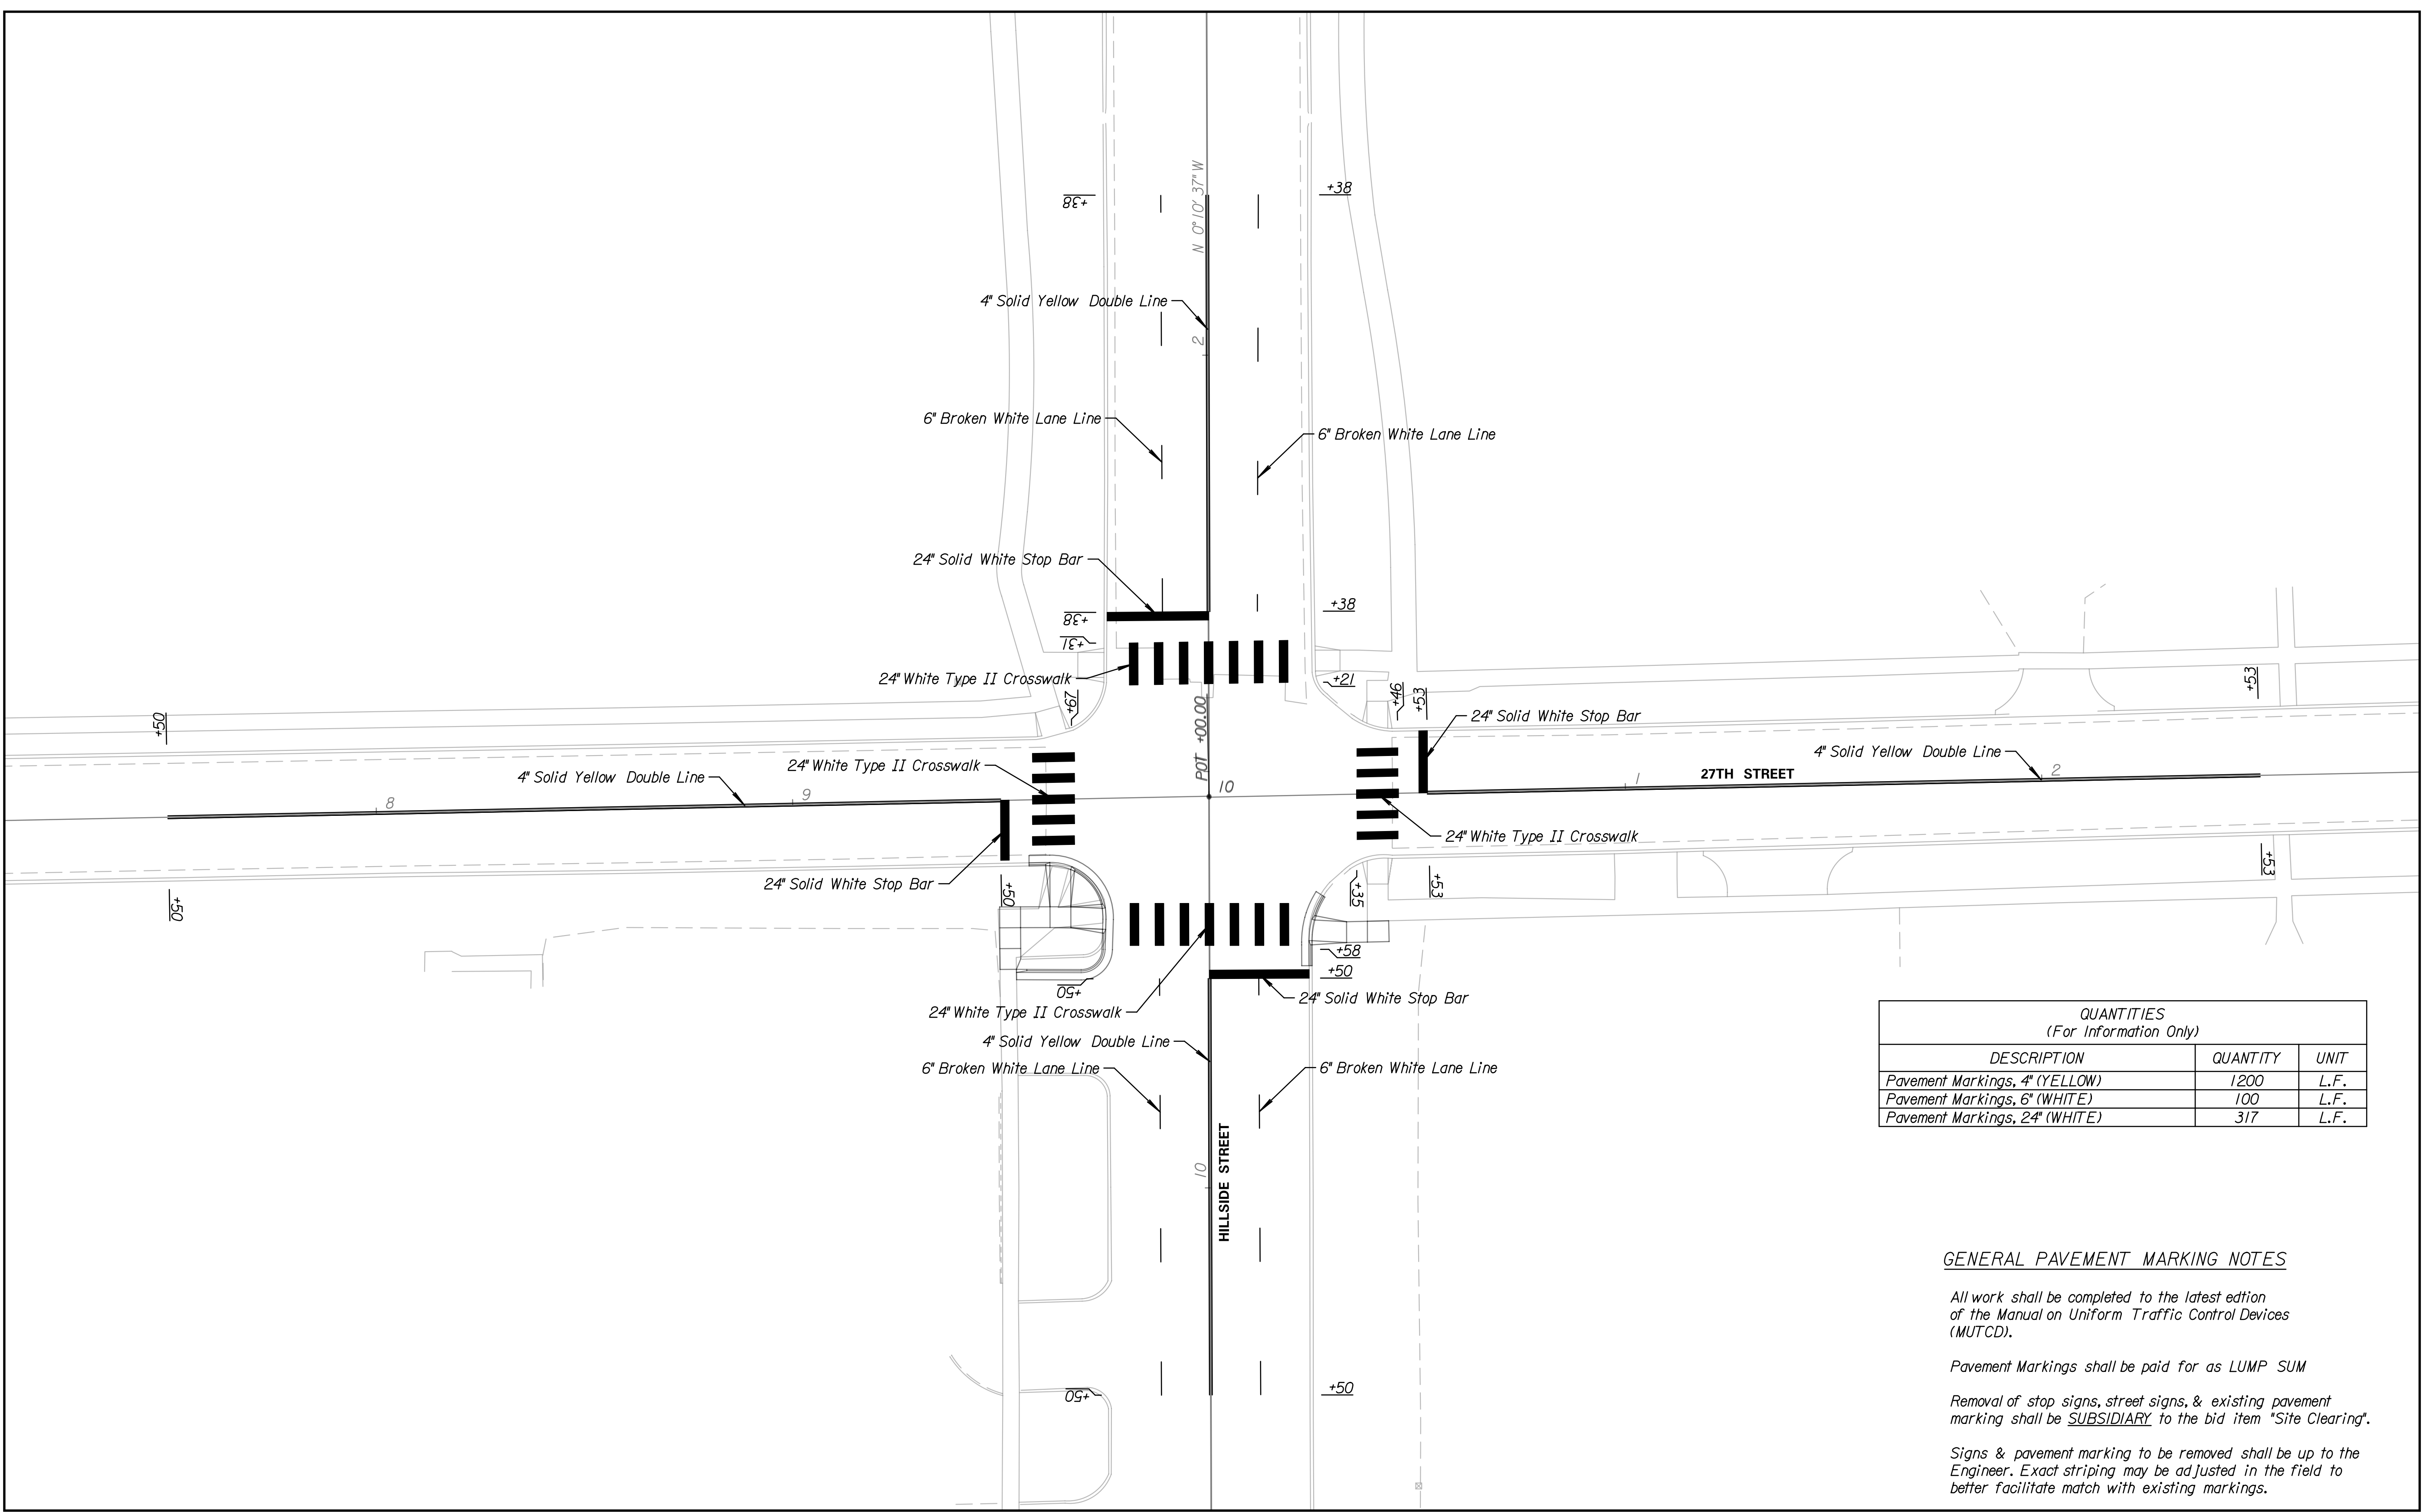

REVISIONS:

MARK	DATE	DESCRIPTION

PROJ NO: P125130050  
 SCALE: 1"=20'  
 DATE: 9/29/2015  
 DESIGNED BY: TAU  
 DRAWN BY: TAU  
 CHECKED BY: SGE

SHEET TITLE:  
 27TH & HILLSIDE  
 SIGNALIZATION IMPROVEMENTS  
 PAVEMENT MARKING

SHEET NO.  
 9  
 SHEET 9 OF 26