


MATCH LINE SHEET 401




MATCH LINE BELOW

MATCH LINE ABOVE

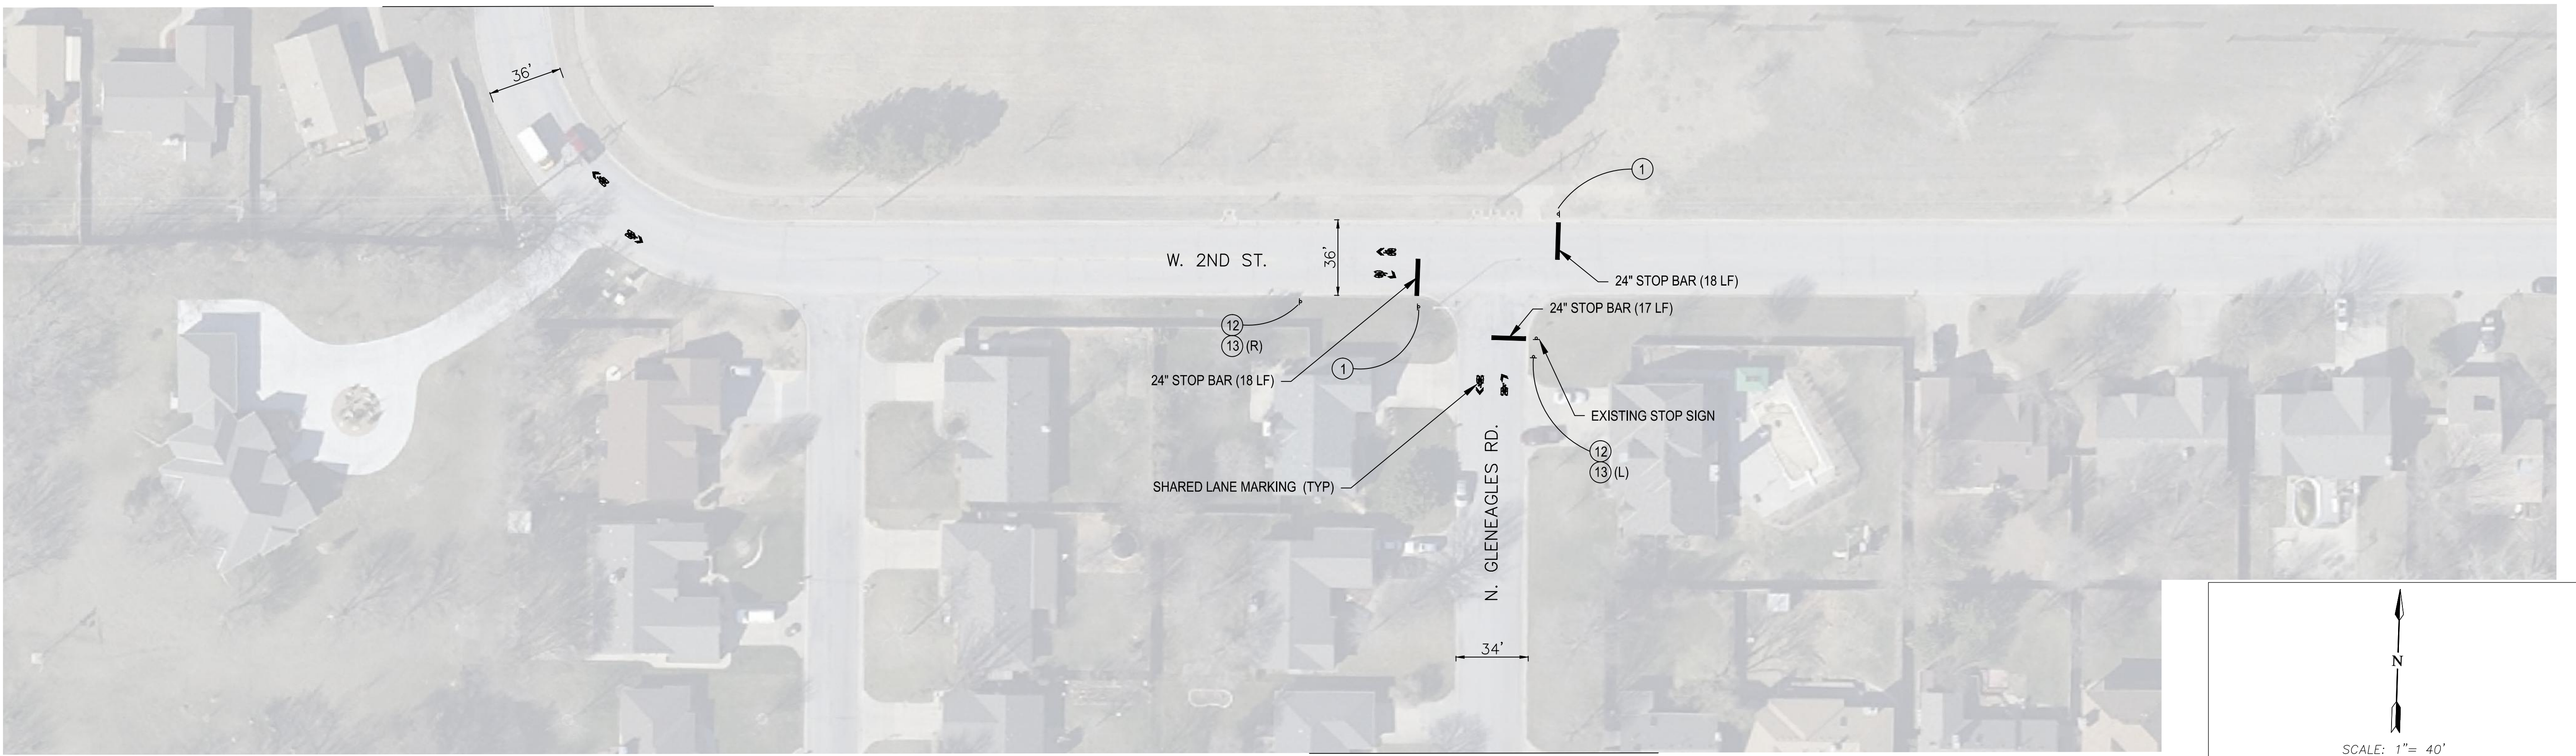

MATCH LINE SHEET 403

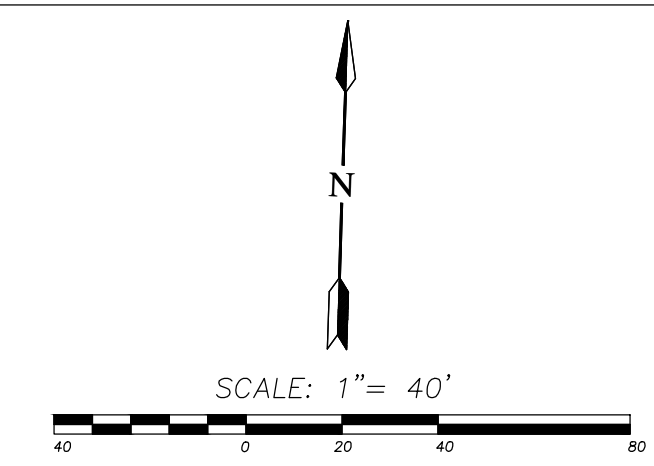

SEAL:
alta PLANNING + DESIGN
CFS cfsa.com ENGINEERS KS 06814 C 785-272-4781 F 785-272-4782
CITY OF WICHITA, KANSAS WOODCHUCK BICYCLE BOULEVARD
DATE: 11/11/2014 DESIGNED BY: PW DRAWN BY: JH CHECKED BY: PW
REVISED
PROJECT NUMBER 87 TE-0617-01
FINAL PLANS
SHEET NUMBER: PS402