

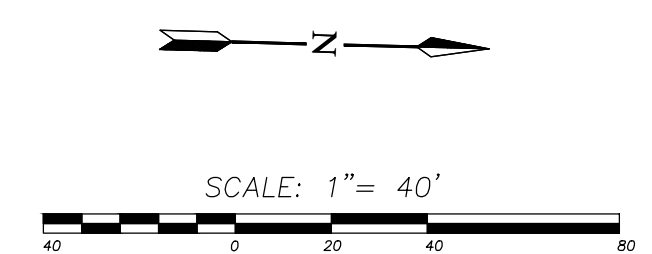


MATCH LINE SHEET 403


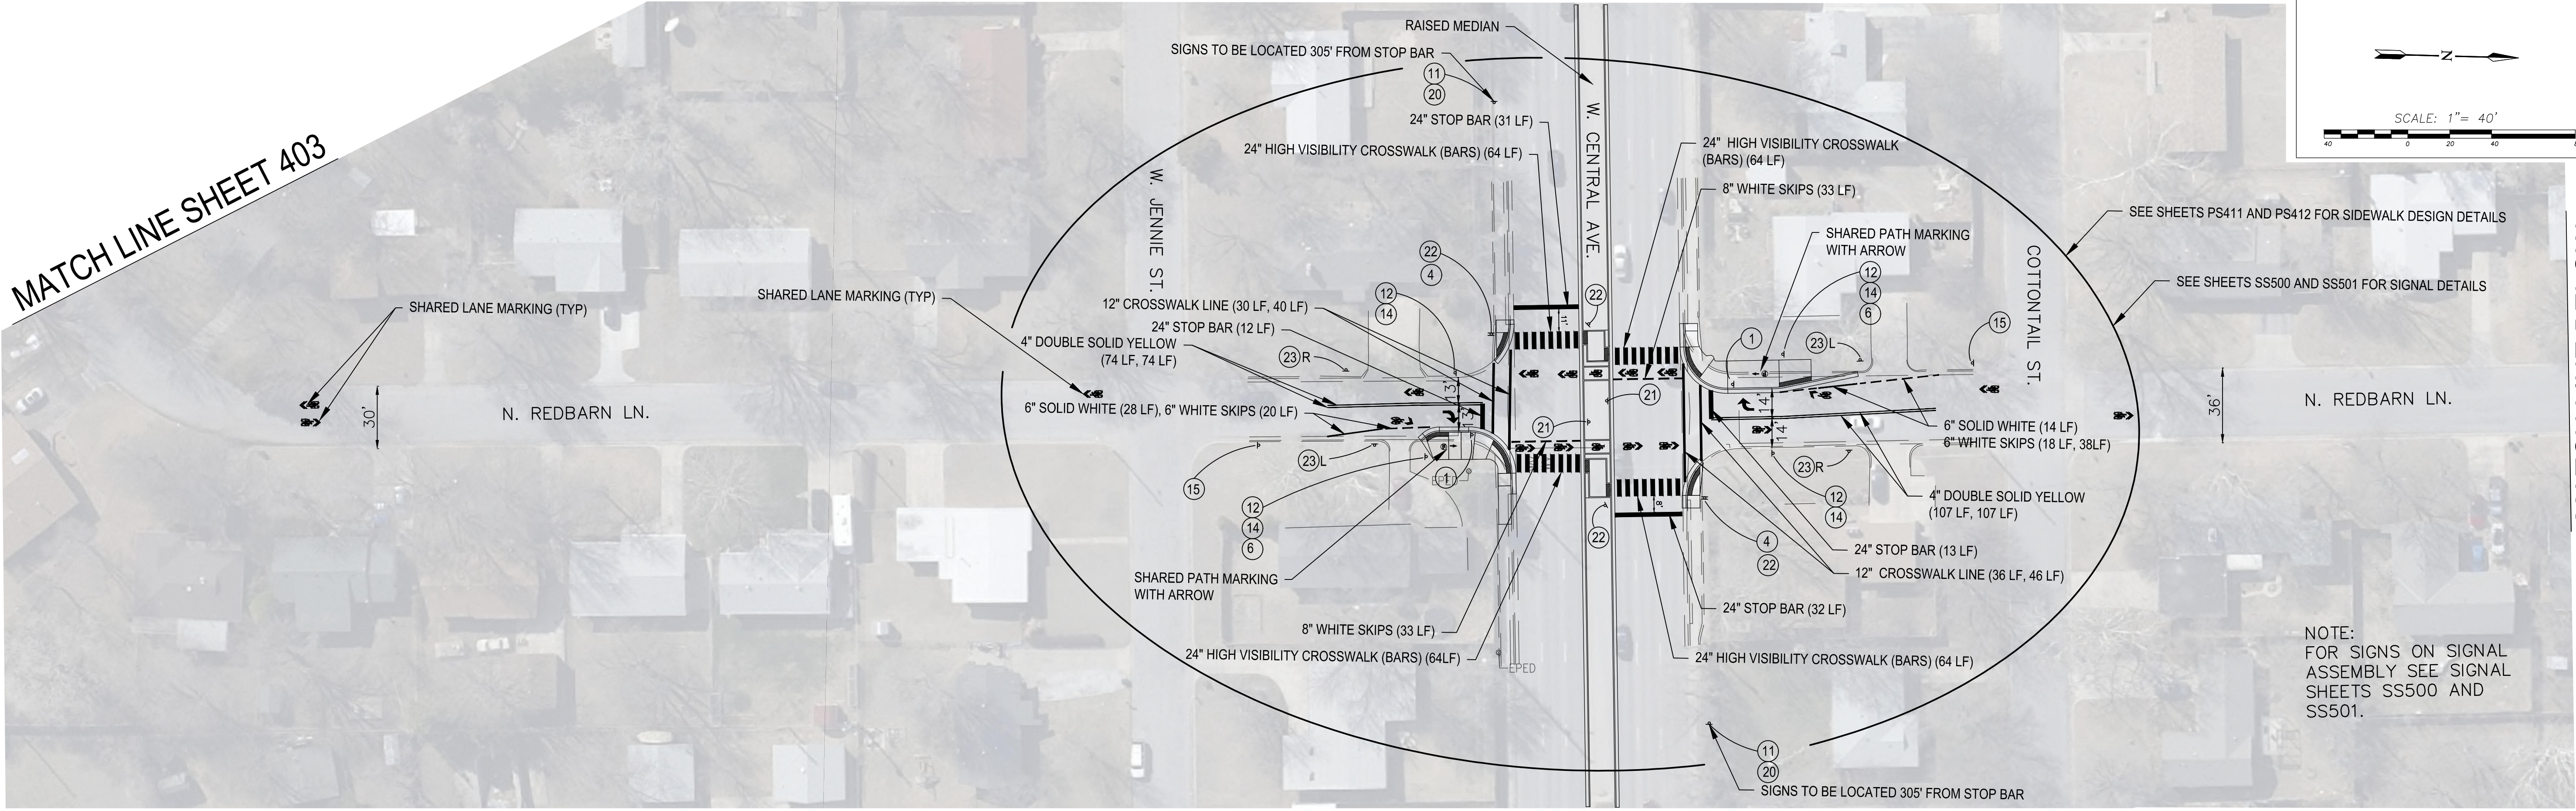


MATCH LINE BELOW

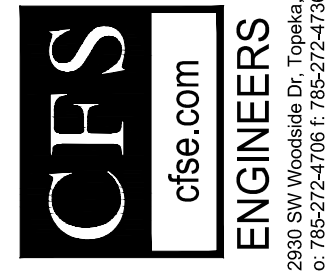

CITY OF WICHITA, KANSAS  
**WOODCHUCK BICYCLE BOULEVARD**

MATCH LINE ABOVE

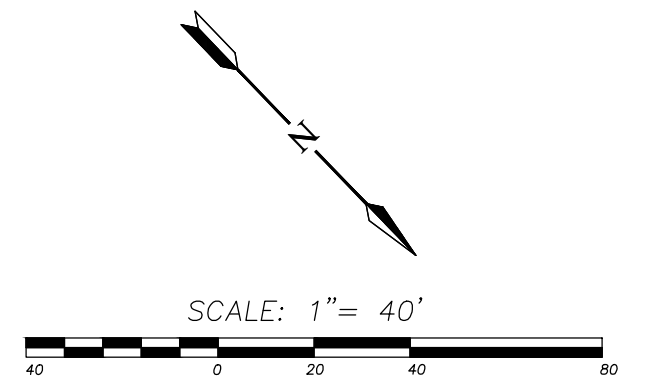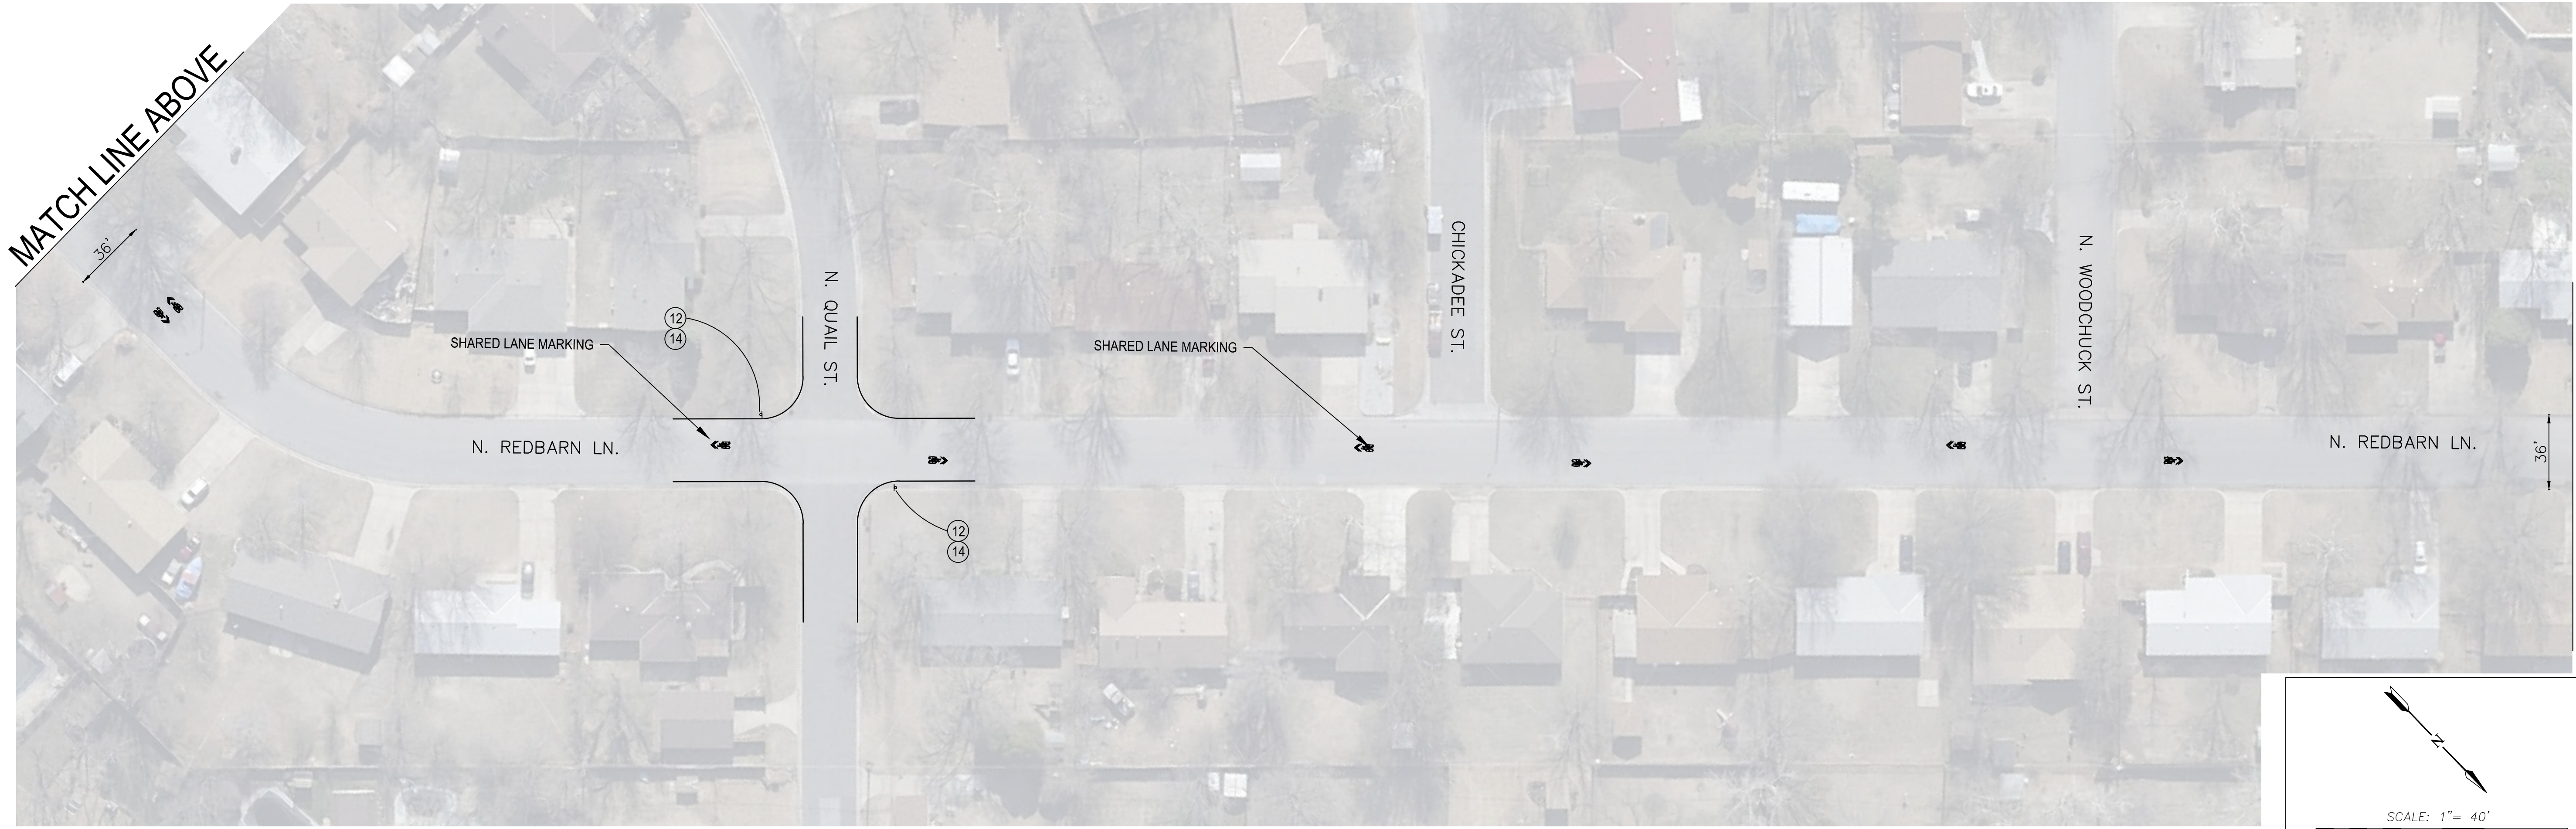

MATCH LINE SHEET 405

DESIGNED BY: PW	DRAWN BY: JH	CHECKED BY: PW
DATE: 11/11/2014		
PROJECT NUMBER	87 TE-0617-01	
FINAL PLANS		
SHEET NUMBER:	PS404	