


MATCH LINE SHEET 405



SEAL:

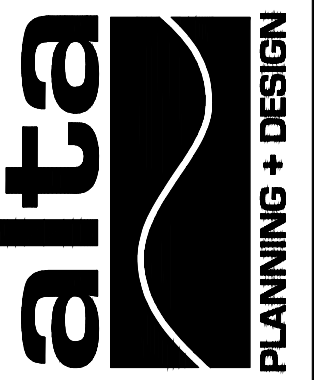

CITY OF WICHITA, KANSAS
WOODCHUCK
BICYCLE BOULEVARD


DATE: 11/11/2014 DESIGNED BY: PW DRAWN BY: JH CHECKED BY: PW

REVISED

PROJECT NUMBER
87 TE-0617-01

FINAL
PLANS

SHEET NUMBER:
PS406

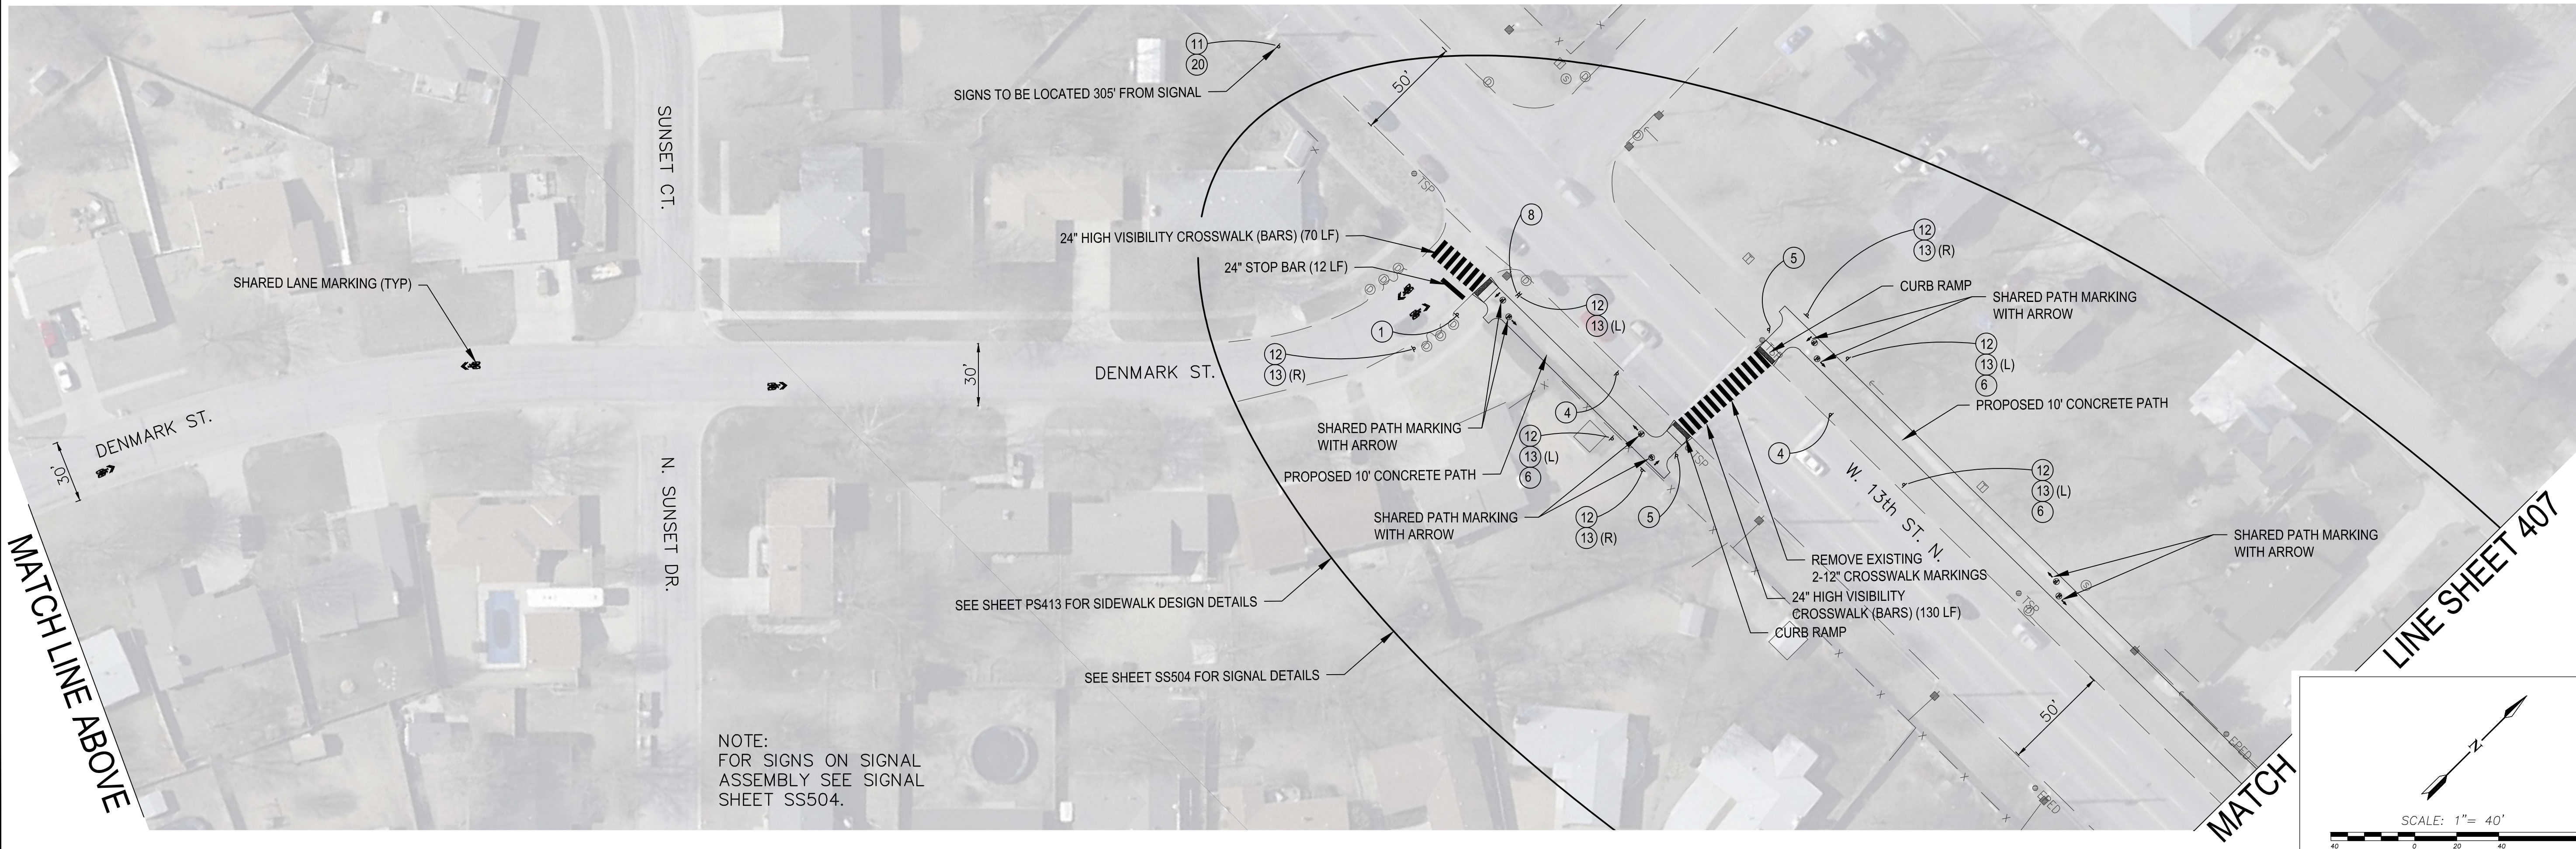

NOTE:
FOR SIGNS ON SIGNAL
ASSEMBLY SEE SIGNAL
SHEET SS504.

SEE SHEET PS413 FOR SIDEWALK DESIGN DETAILS

SEE SHEET SS504 FOR SIGNAL DETAILS

