

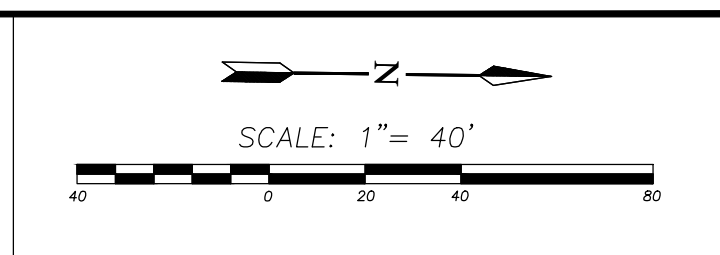


MATCH LINE SHEET 406

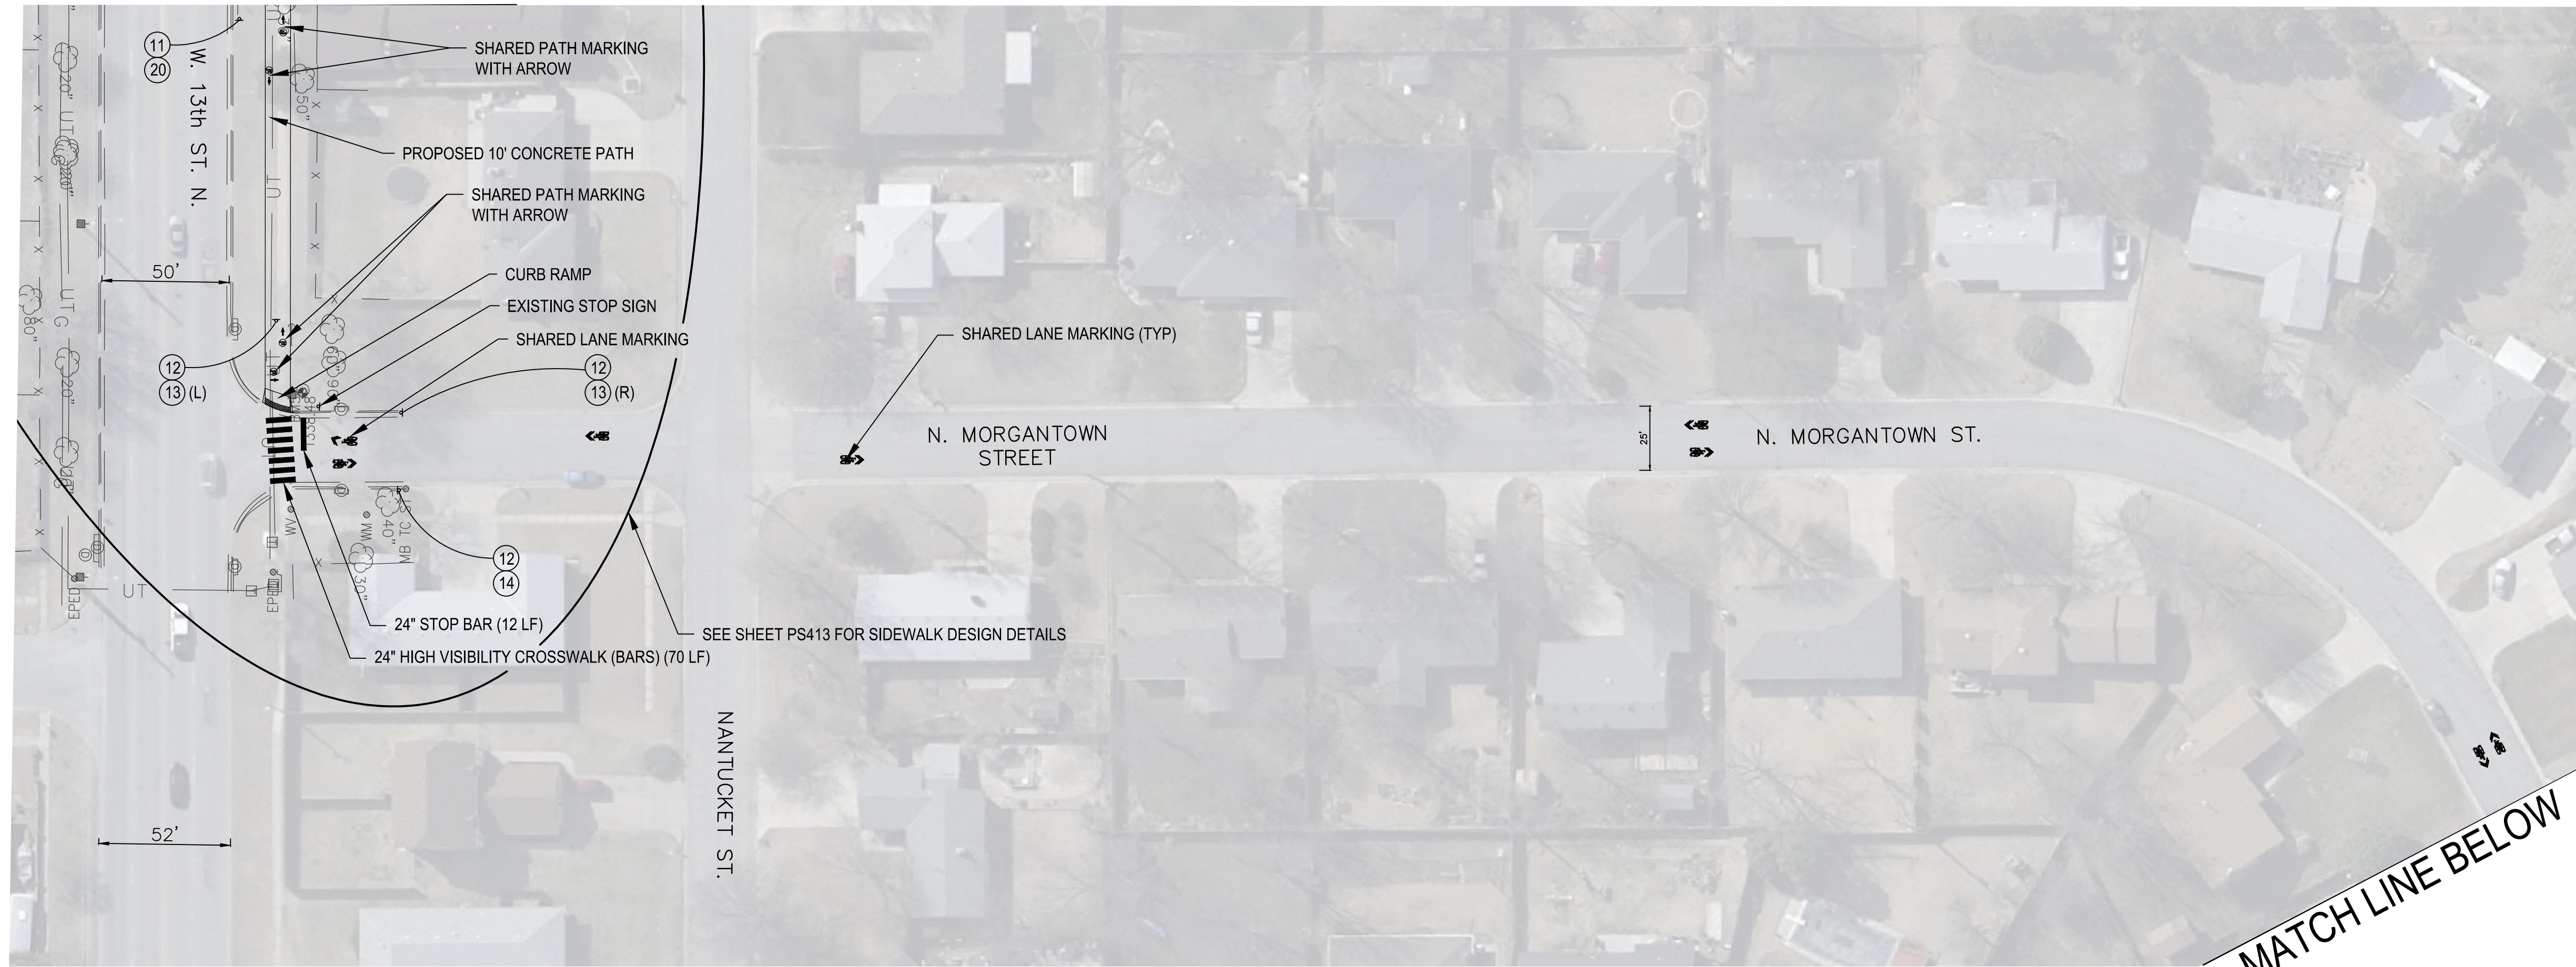

SEAL:

MATCH LINE ABOVE

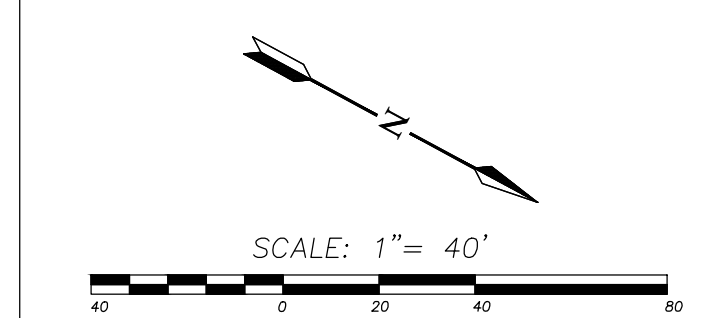

MATCH LINE SHEET 408

CITY OF WICHITA, KANSAS
**WOODCHUCK
 BICYCLE BOULEVARD**

DATE: 11/11/2014 DESIGNED BY: PW DRAWN BY: JH CHECKED BY: PW

PROJECT NUMBER
 87 TE-0617-01

FINAL PLANS

SHEET NUMBER:
 PS407