

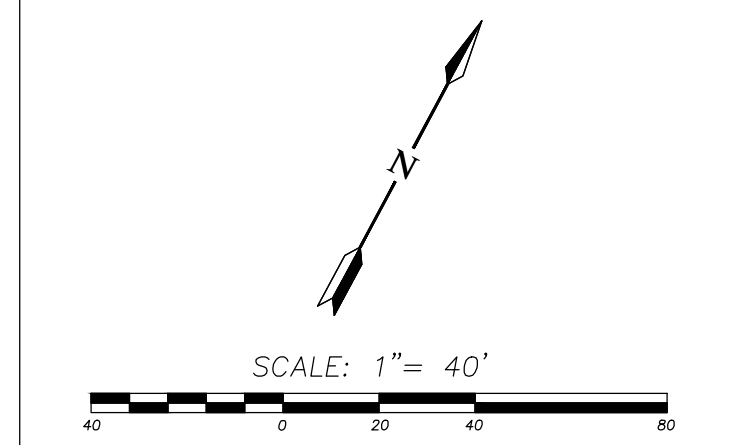


MATCH LINE SHEET 407

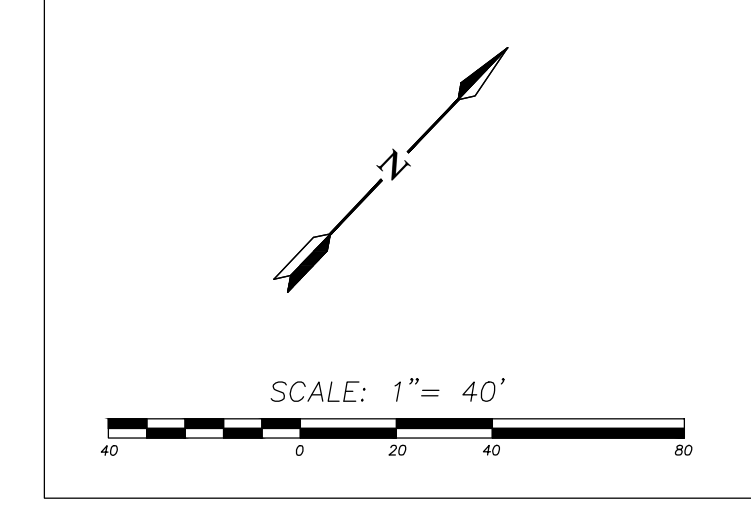

MATCH LINE BELOW

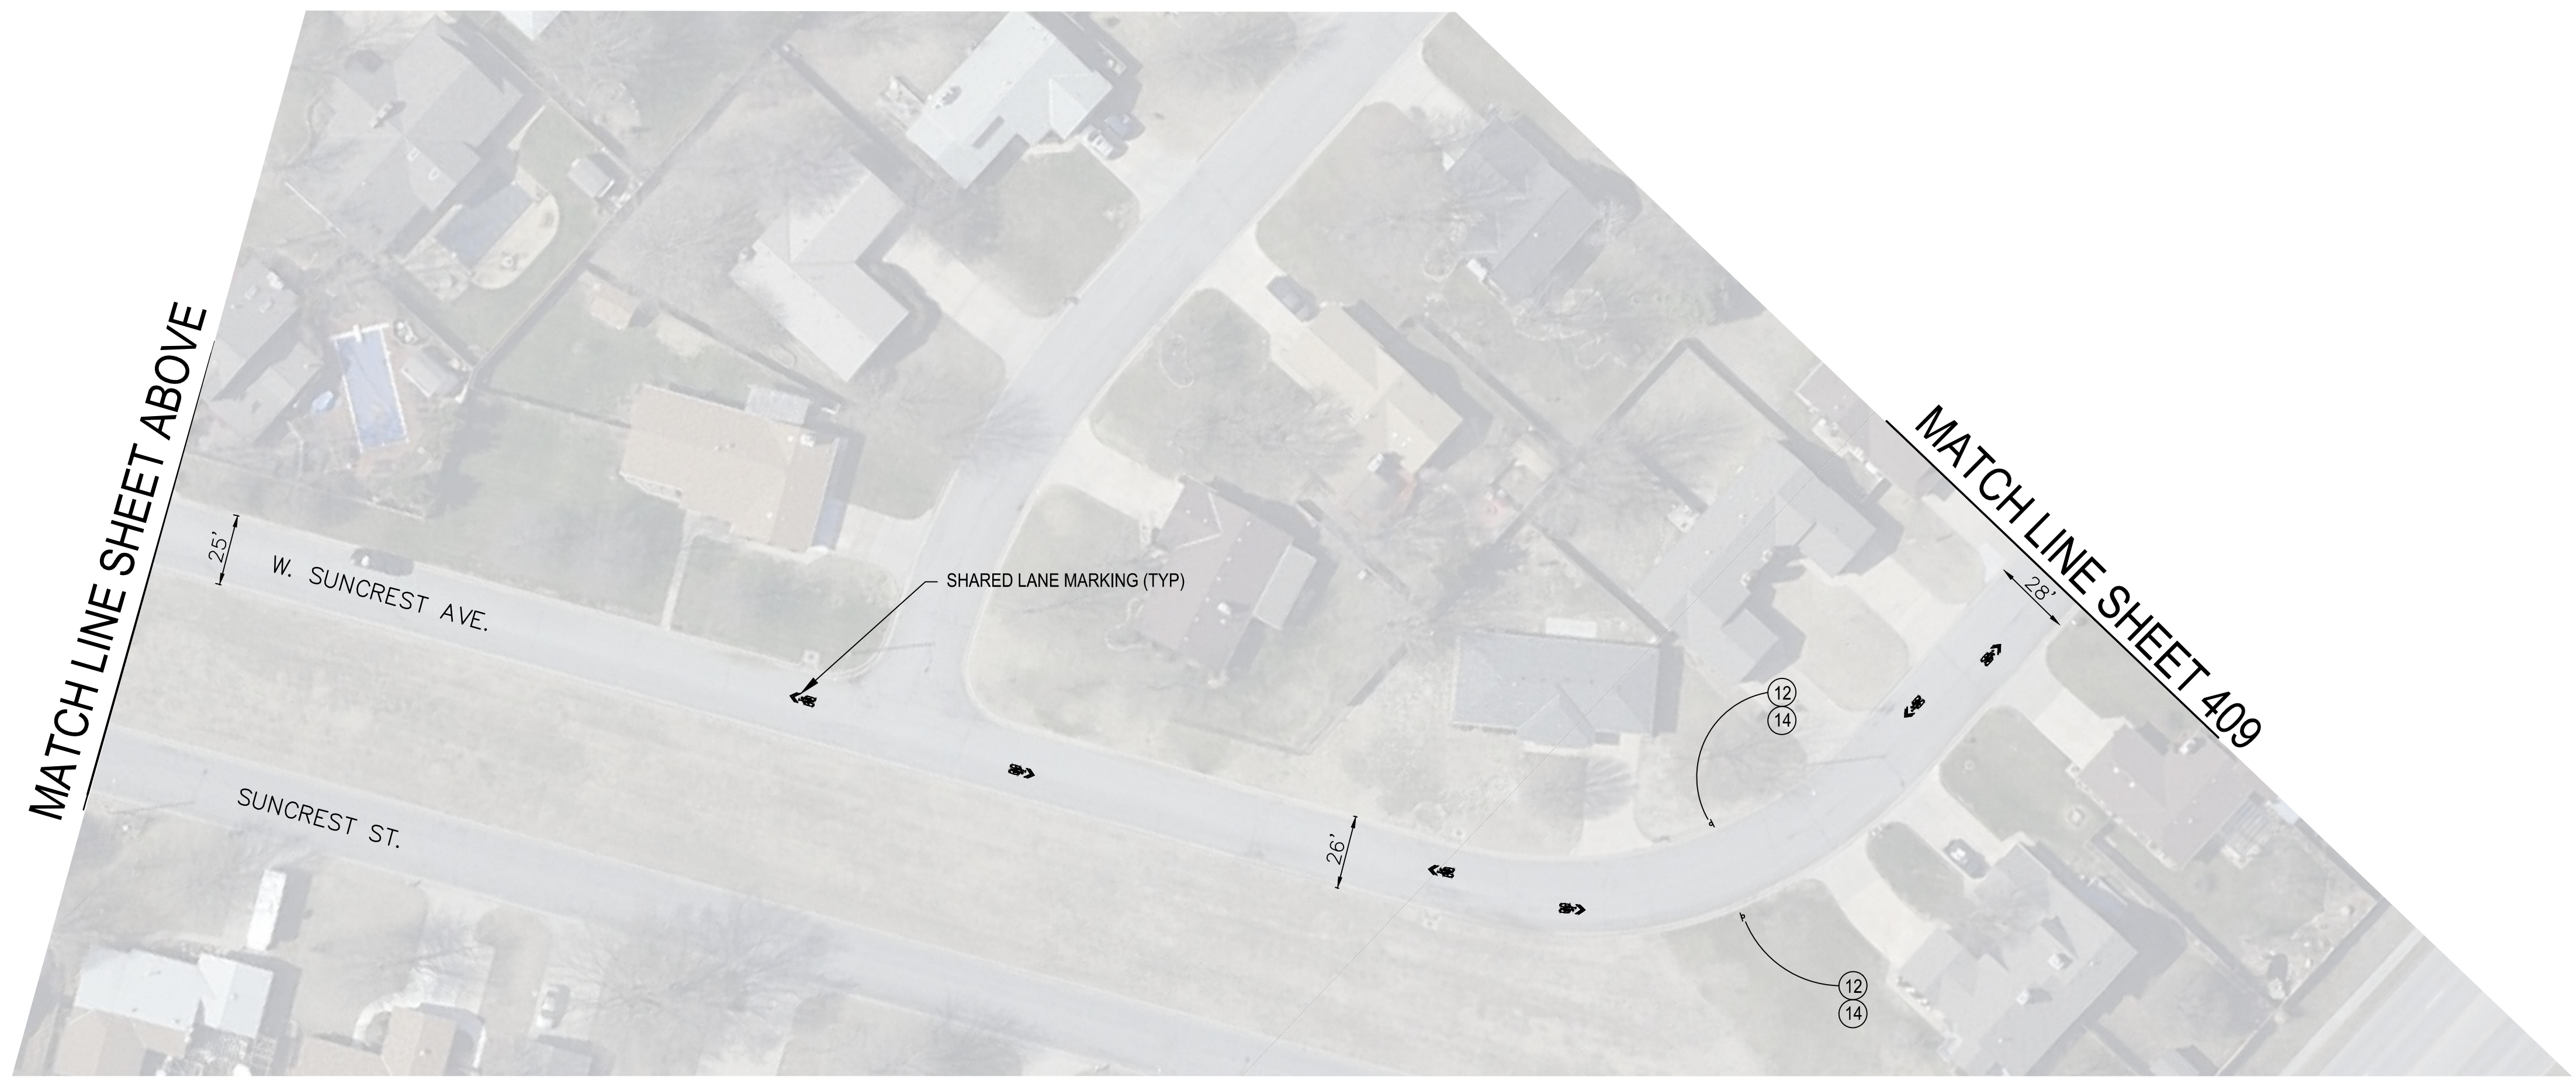


MATCH LINE SHEET ABOVE

MATCH LINE SHEET 409

SEAL:

PROJECT NUMBER  
87 TE-0617-01

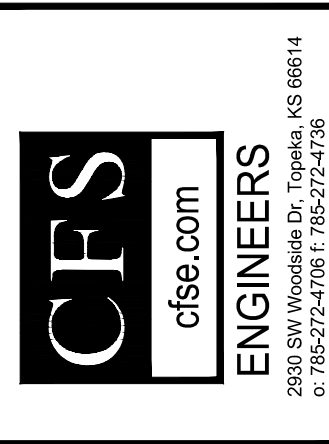

CITY OF WICHITA, KANSAS  
WOODCHUCK  
BICYCLE BOULEVARD

DESIGNED BY: PW  
DRAWN BY: JH  
CHECKED BY: PW

DATE: 11/11/2014

REVISOR

FINAL PLANS

SHEET NUMBER:  
PS408