


STATE	PROJECT NO.	YEAR	SHEET NO.	TOTAL SHEETS
KANSAS	87N-0582-01	2015	2	59

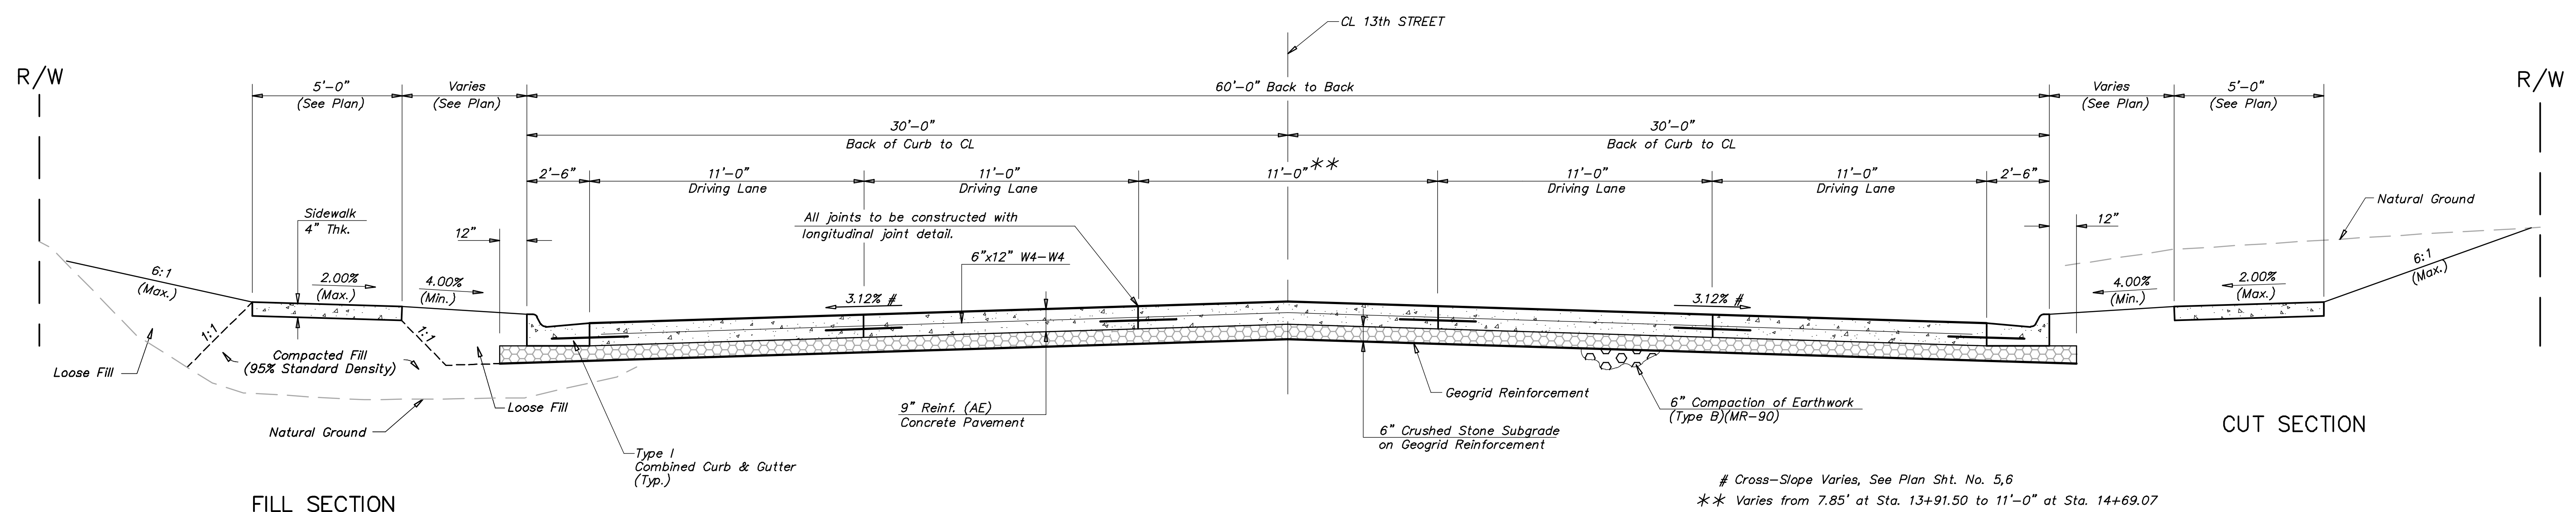


FILL SECTION

CUT SECTION

13th STREET - CONCRETE PAVEMENT - 9" (Reinf.)(AE)
Sta. 13+96.42 to Sta. 16+78.99

Cross-Slope Varies, See Plan Sht. No. 5,6
** Varies from 7.85' at Sta. 13+91.50 to 11'-0" at Sta. 14+69.07

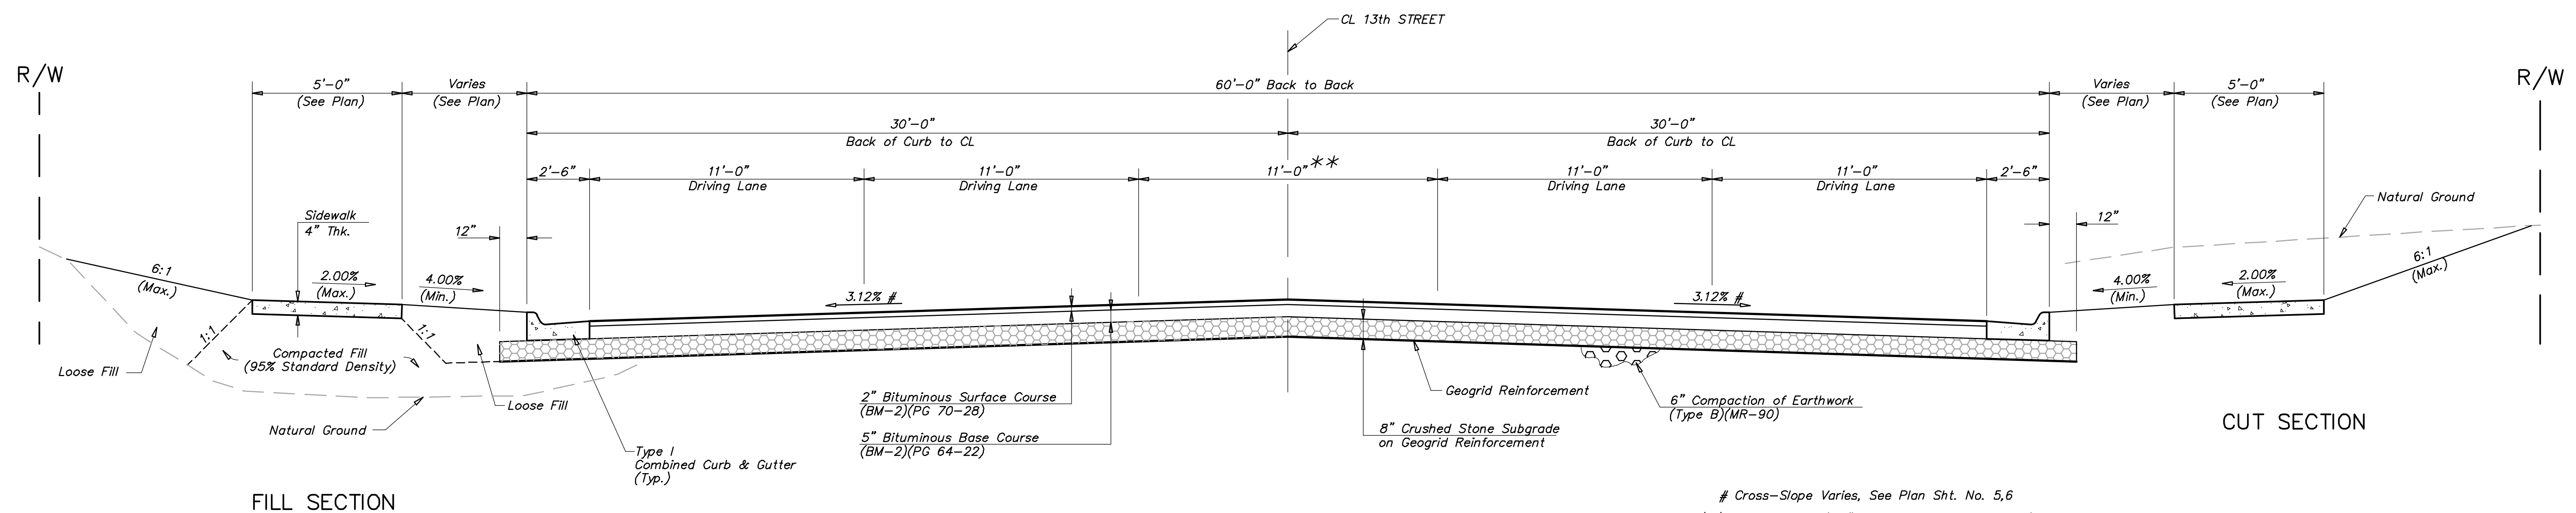

FILL SECTION

CUT SECTION

13th STREET - Bituminous
Sta. 12+17.36 to Sta. 13+96.42
Sta. 16+78.99 to Sta. 18+27.88

Cross-Slope Varies, See Plan Sht. No. 5,6
** Varies from 0'-0" at Sta. 12+17.36 to 7.85' at Sta. 13+96.42
** Varies from 11'-0" at Sta. 16+78.99 to 0'-0" at Sta. 18+27.88

Note:
All Joints to be constructed with Longitudinal Joint Detail,
See Sht. No. 13

STATE	PROJECT NO.	YEAR	SHEET NO.	TOTAL SHEETS
KANSAS	87N-0582-01	2015	2	59

13TH & EDGEWOOD	TYPICAL SECTIONS	Revision
CITY OF WICHITA, KANSAS	By	Approved
GARY JANZEN, P.E. - CITY ENGINEER	Date	
C.O.M. Project #472-88162; OCA #707069	No.	

POE & ASSOCIATES, INC.
CONSULTING ENGINEERS
544 West Douglas Avenue | Wichita, KS 67203
Phone 316.665.4114 | FAX 316.665.4444

18137
Professional Engineer
KANSAS

FINAL	Engineer: J. DICKMAN	Sheet
	Designer: J. UNRUH	of
	Dwg: P:\102091\TYPICALS-102091	59
	Job No: 87N-0582-01	
	Date: 8/31/2015	