



STATE	PROJECT NO.	YEAR	SHEET NO.	TOTAL SHEETS
KANSAS	87N-0582-01	2015	3	59

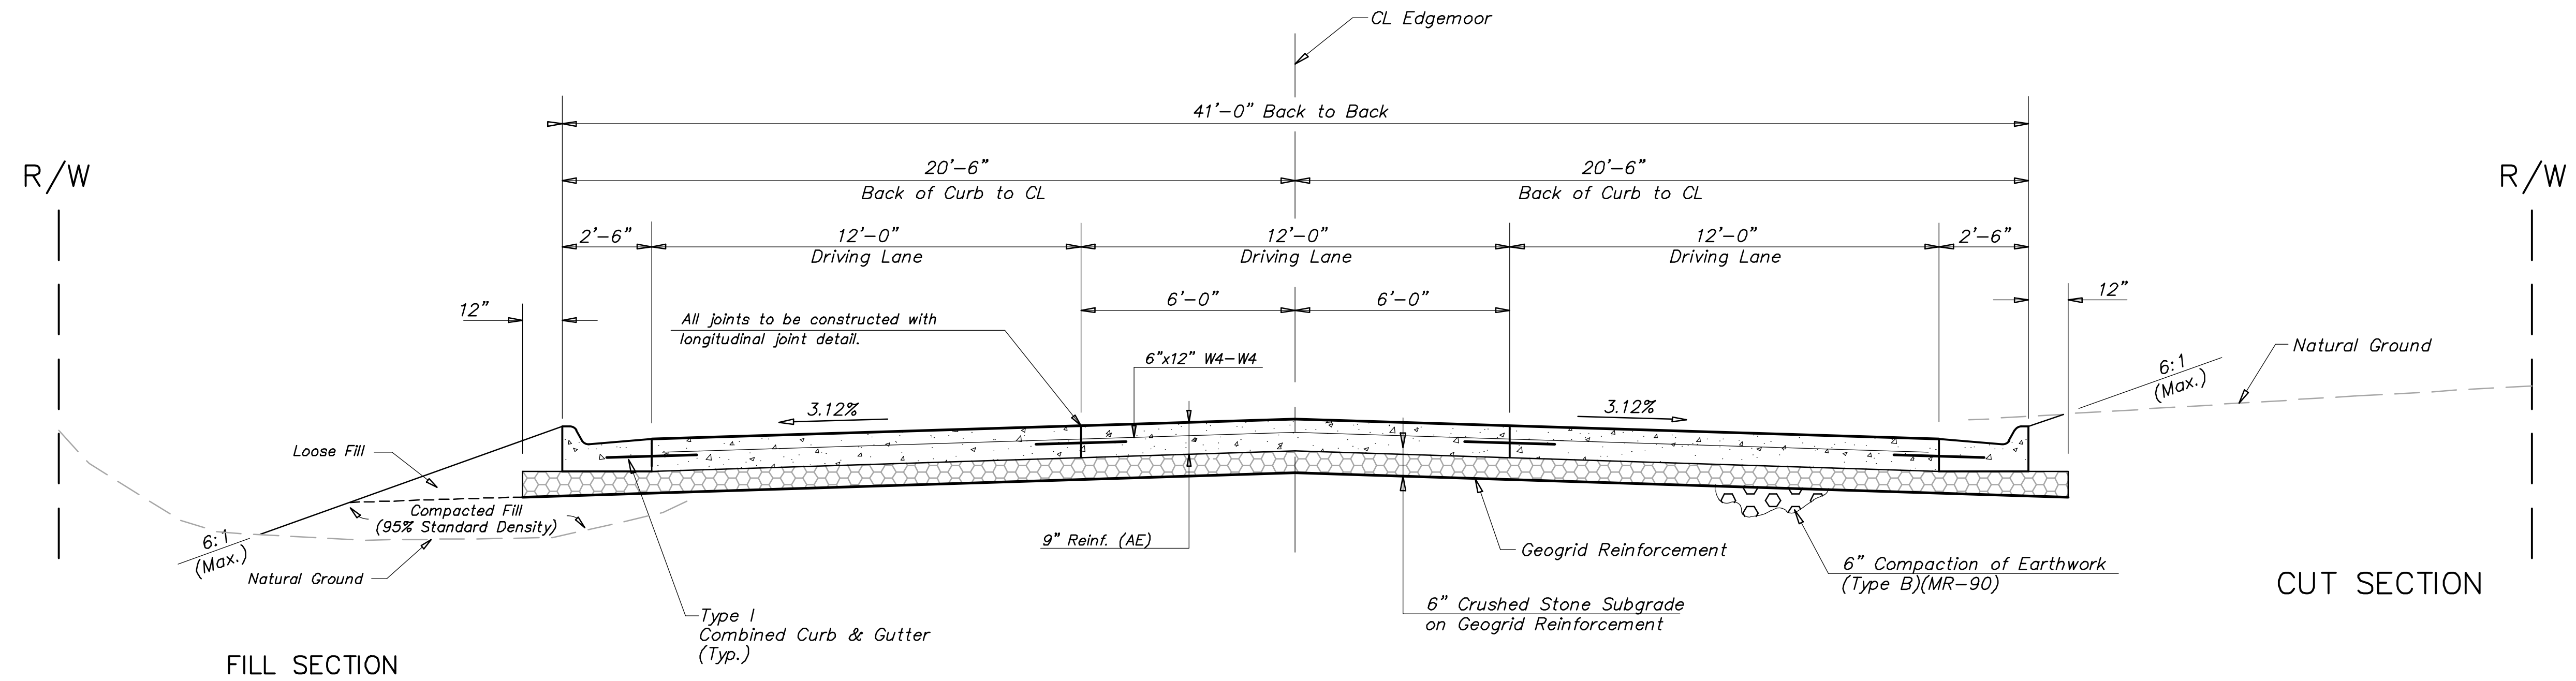

**EDEGMOOR – CONCRETE PAVEMENT – 9” (Reinf.)(AE)**

Sta. 0+59.51 to Sta. 1+31.56

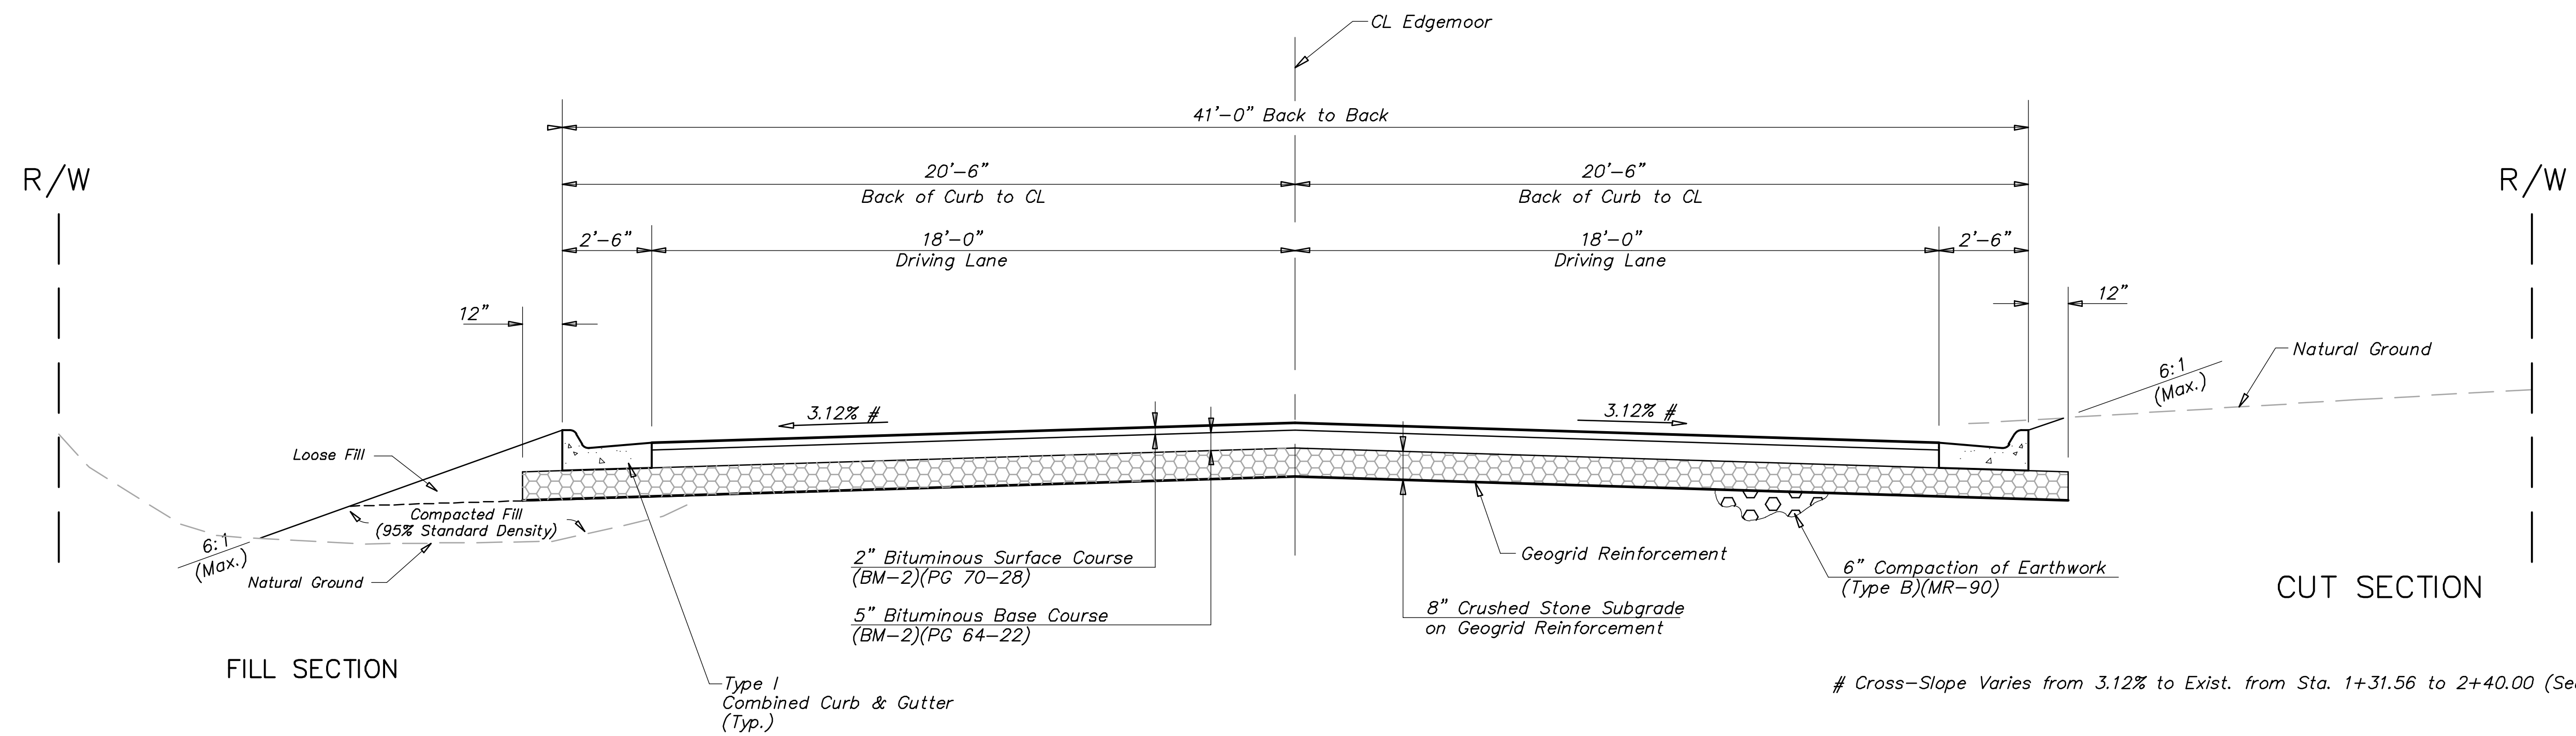

**EDGEMOOR – Bituminous**

Sta. 1+31.56 to Sta. 2+40.00

# Cross-Slope Varies from 3.12% to Exist. from Sta. 1+31.56 to 2+40.00 (See Plan)

13TH & EDGE MOOR	TYPICAL SECTIONS	Revision
CITY OF WICHITA, KANSAS	GARY JANZEN, P.E. – CITY ENGINEER	Approved
C.O.M. Project #472-88162; OCA #707069		By
		Date
		No.
POE & ASSOCIATES, INC.	CONSULTING ENGINEERS	
544 West Douglas Avenue	Wichita, KS 67203	
Phone 316/685-4114	FAX 316/685-4444	
<b>PE</b>		
<b>FINAL</b>	Engineer: J. DICKMAN	
	Designer: J. UNRUH	
	Dwg. P.: 102091 TYPICALS-102091	
	Job No.: 87N-0582-01	
	Date: 8/31/2015	