


STATE	PROJECT NO.	YEAR	SHEET NO.	TOTAL SHEETS
KANSAS	87N-0582-01	2015	49	59

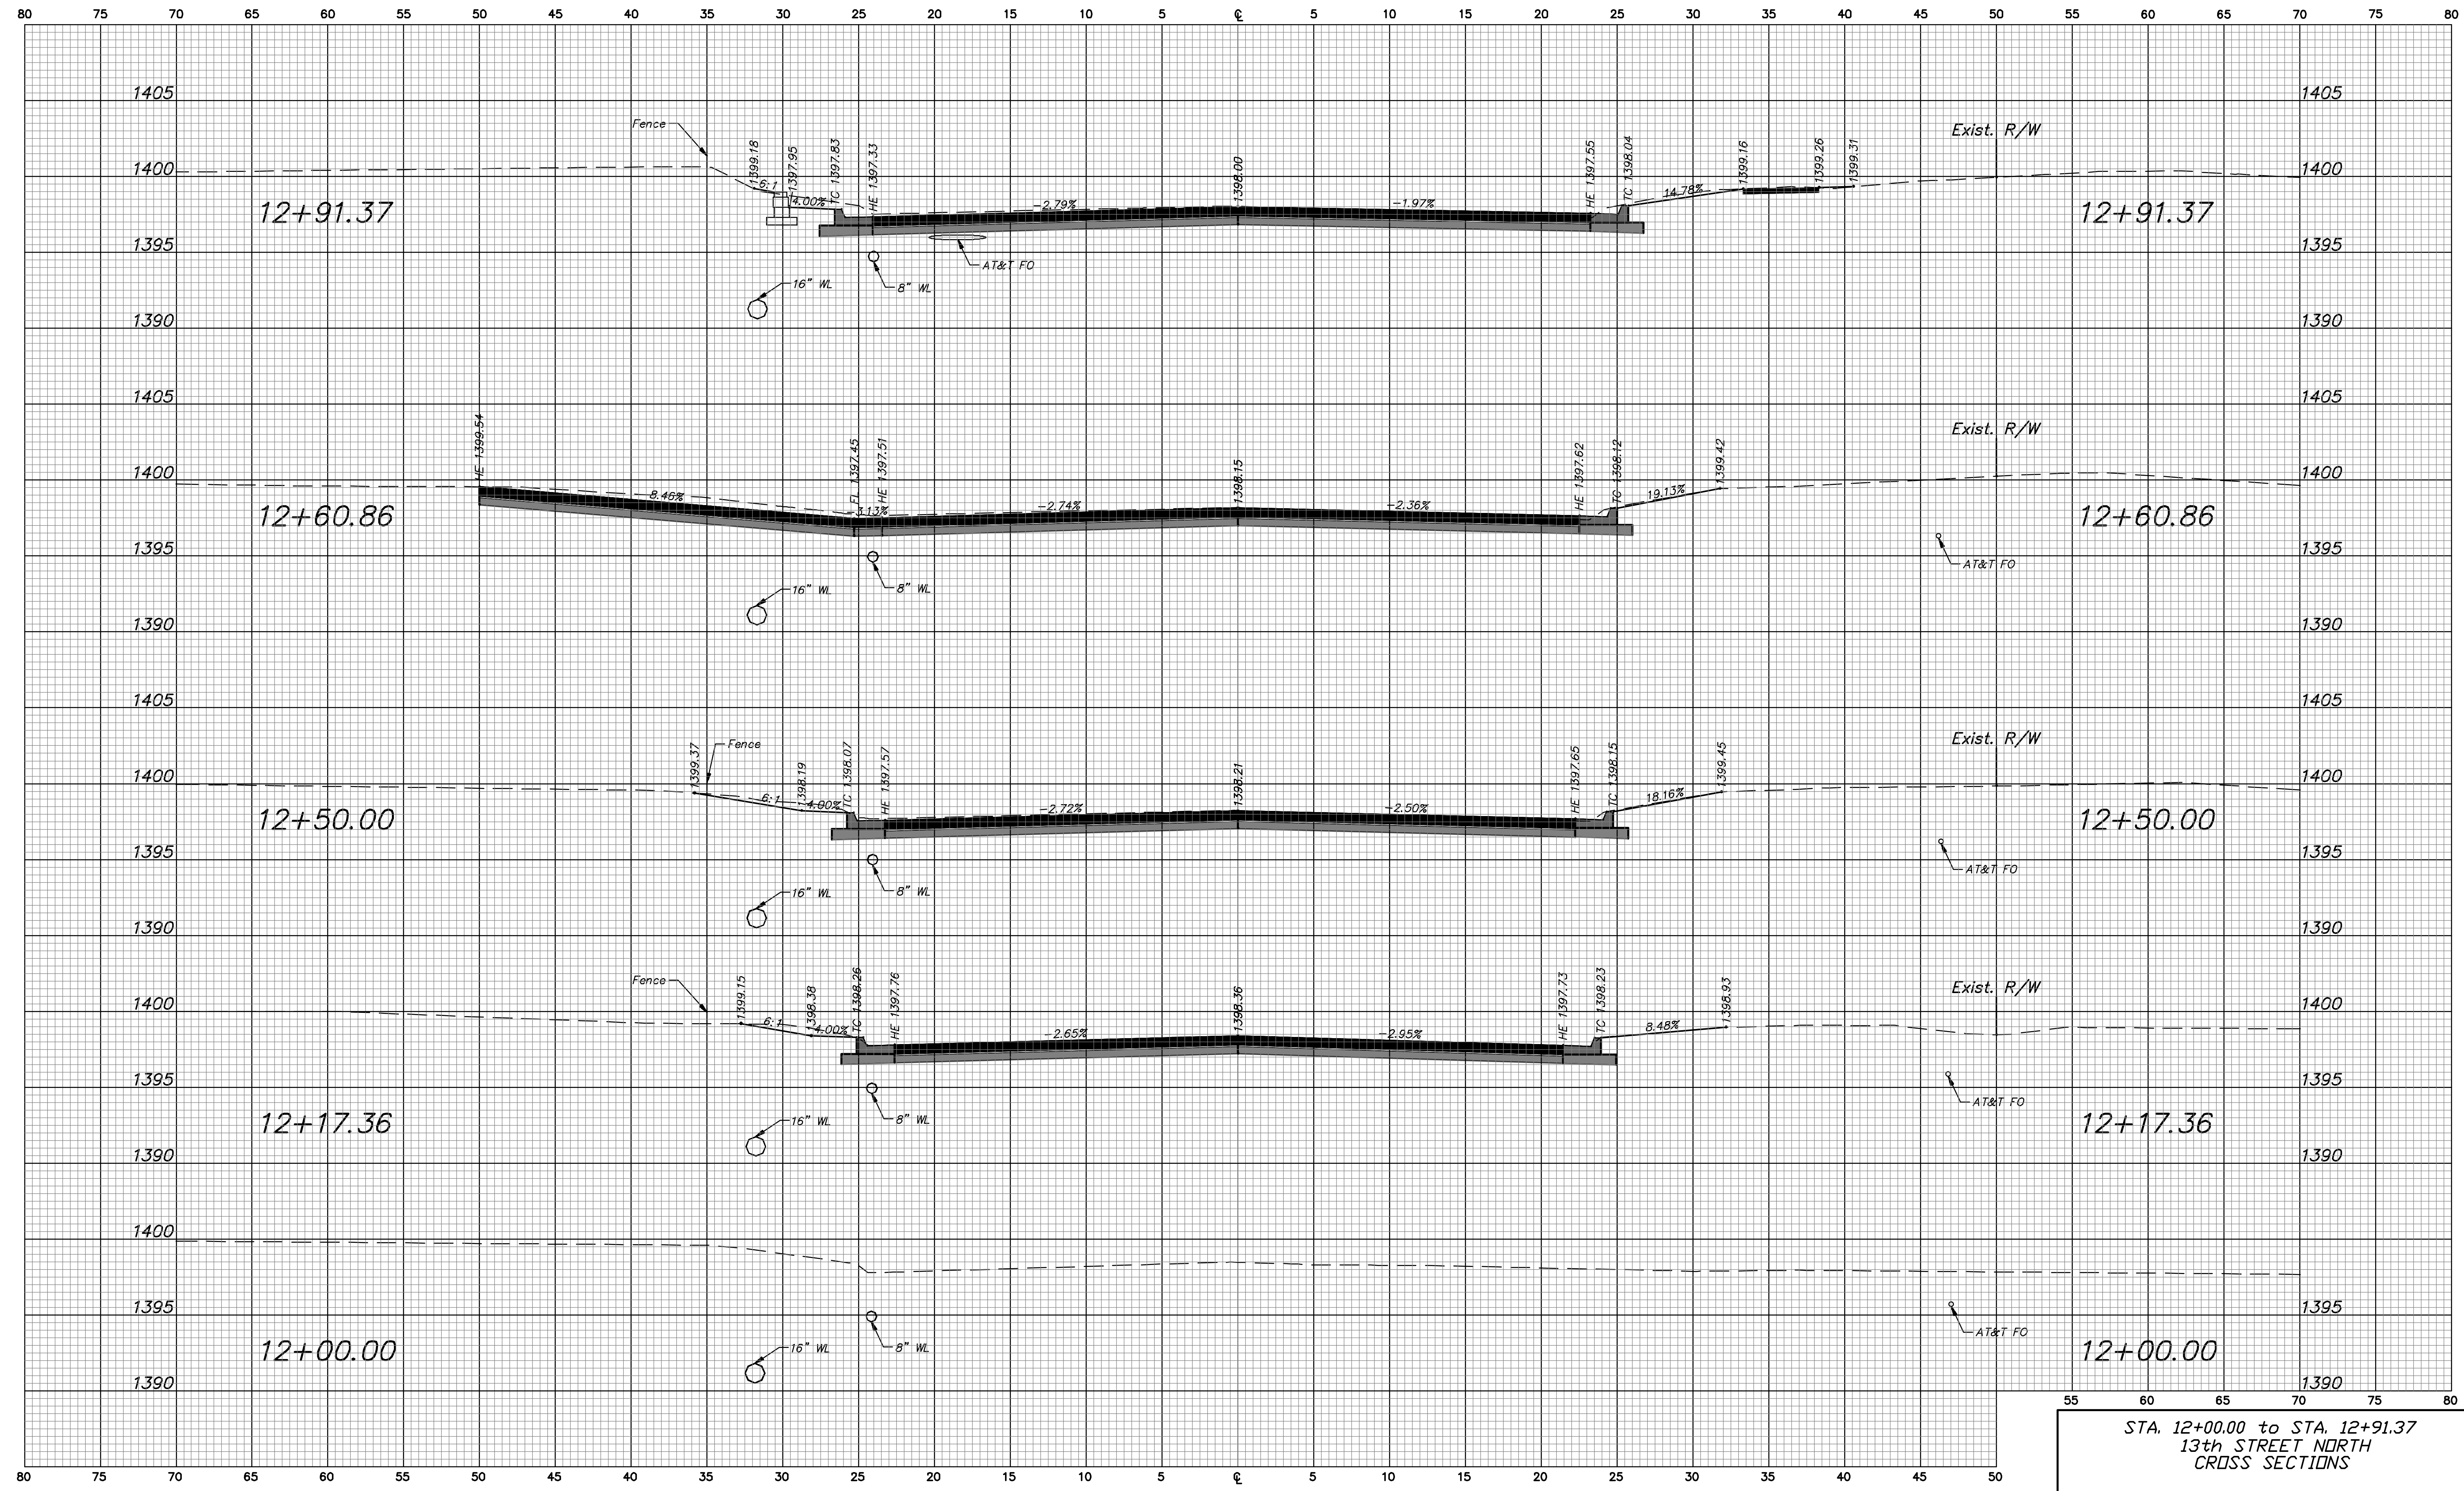

STA. 12+00.00 to STA. 12+91.37
13th STREET NORTH
CROSS SECTIONS