


STATE	PROJECT NO.	YEAR	SHEET NO.	TOTAL SHEETS
KANSAS	87N-0582-01	2015	50	59

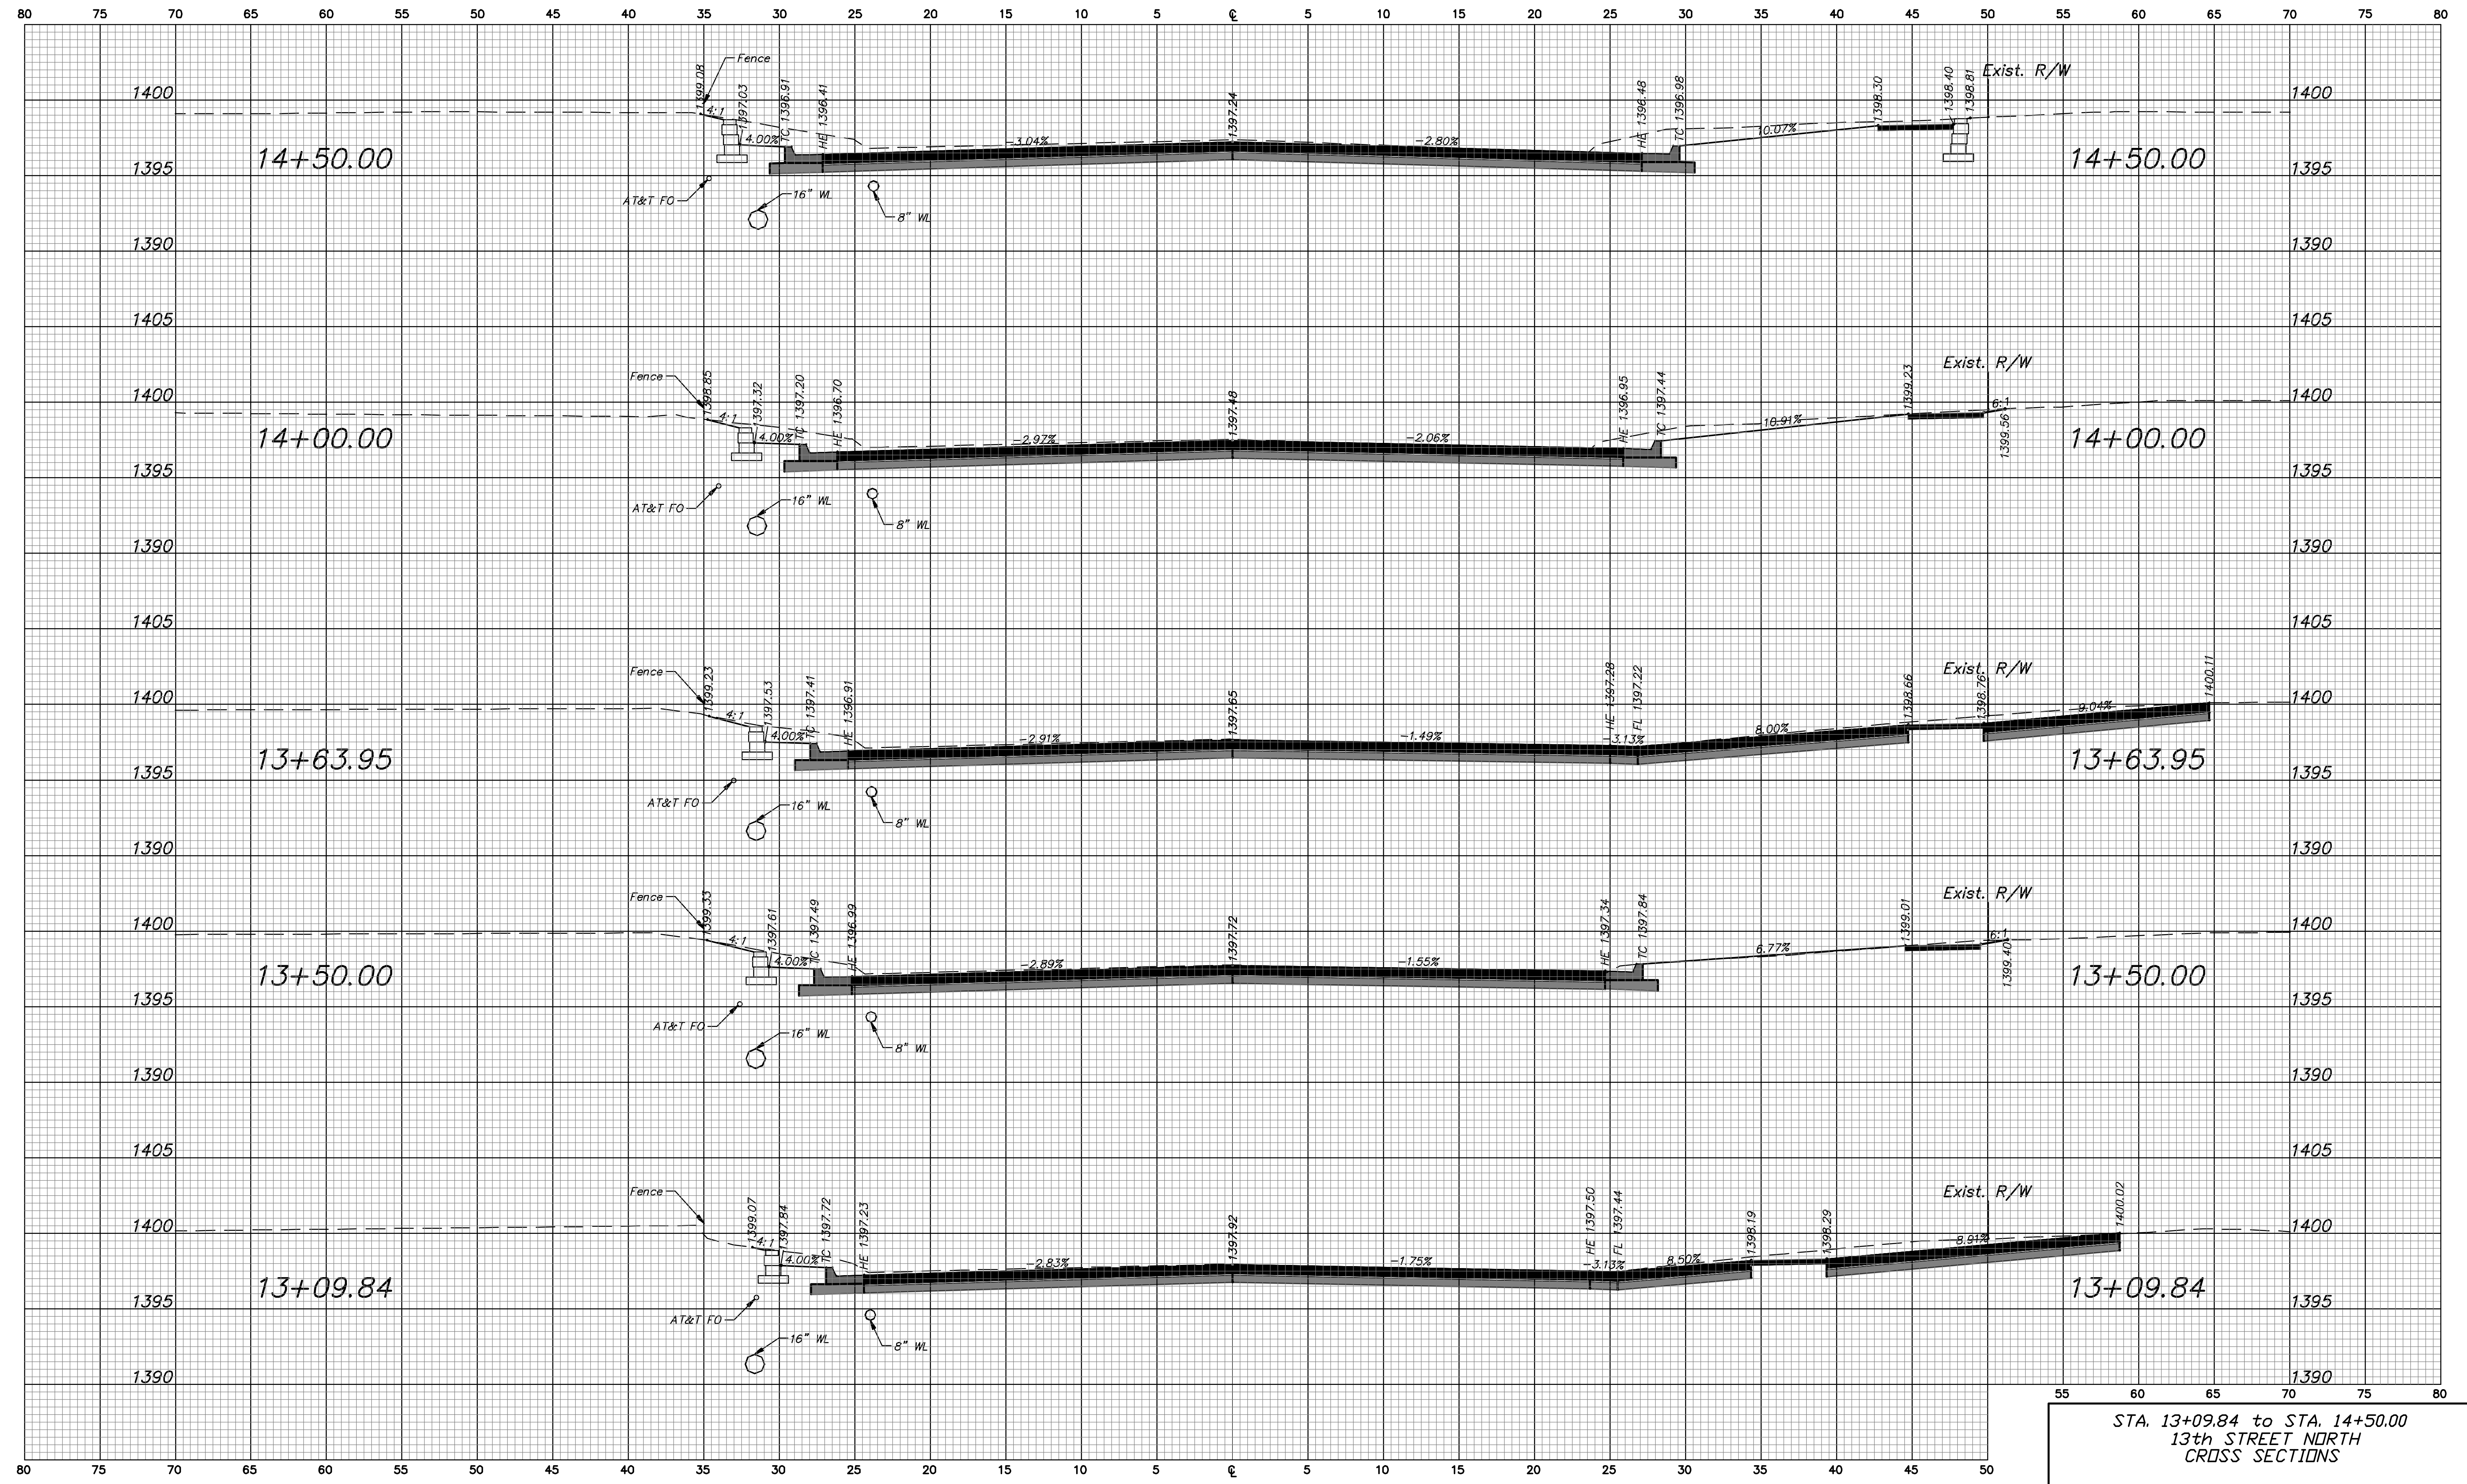

STA. 13+09.84 to STA. 14+50.00
13th STREET NORTH
CROSS SECTIONS