


STATE	PROJECT NO.	YEAR	SHEET NO.	TOTAL SHEETS
KANSAS	87N-0582-01	2015	51	59

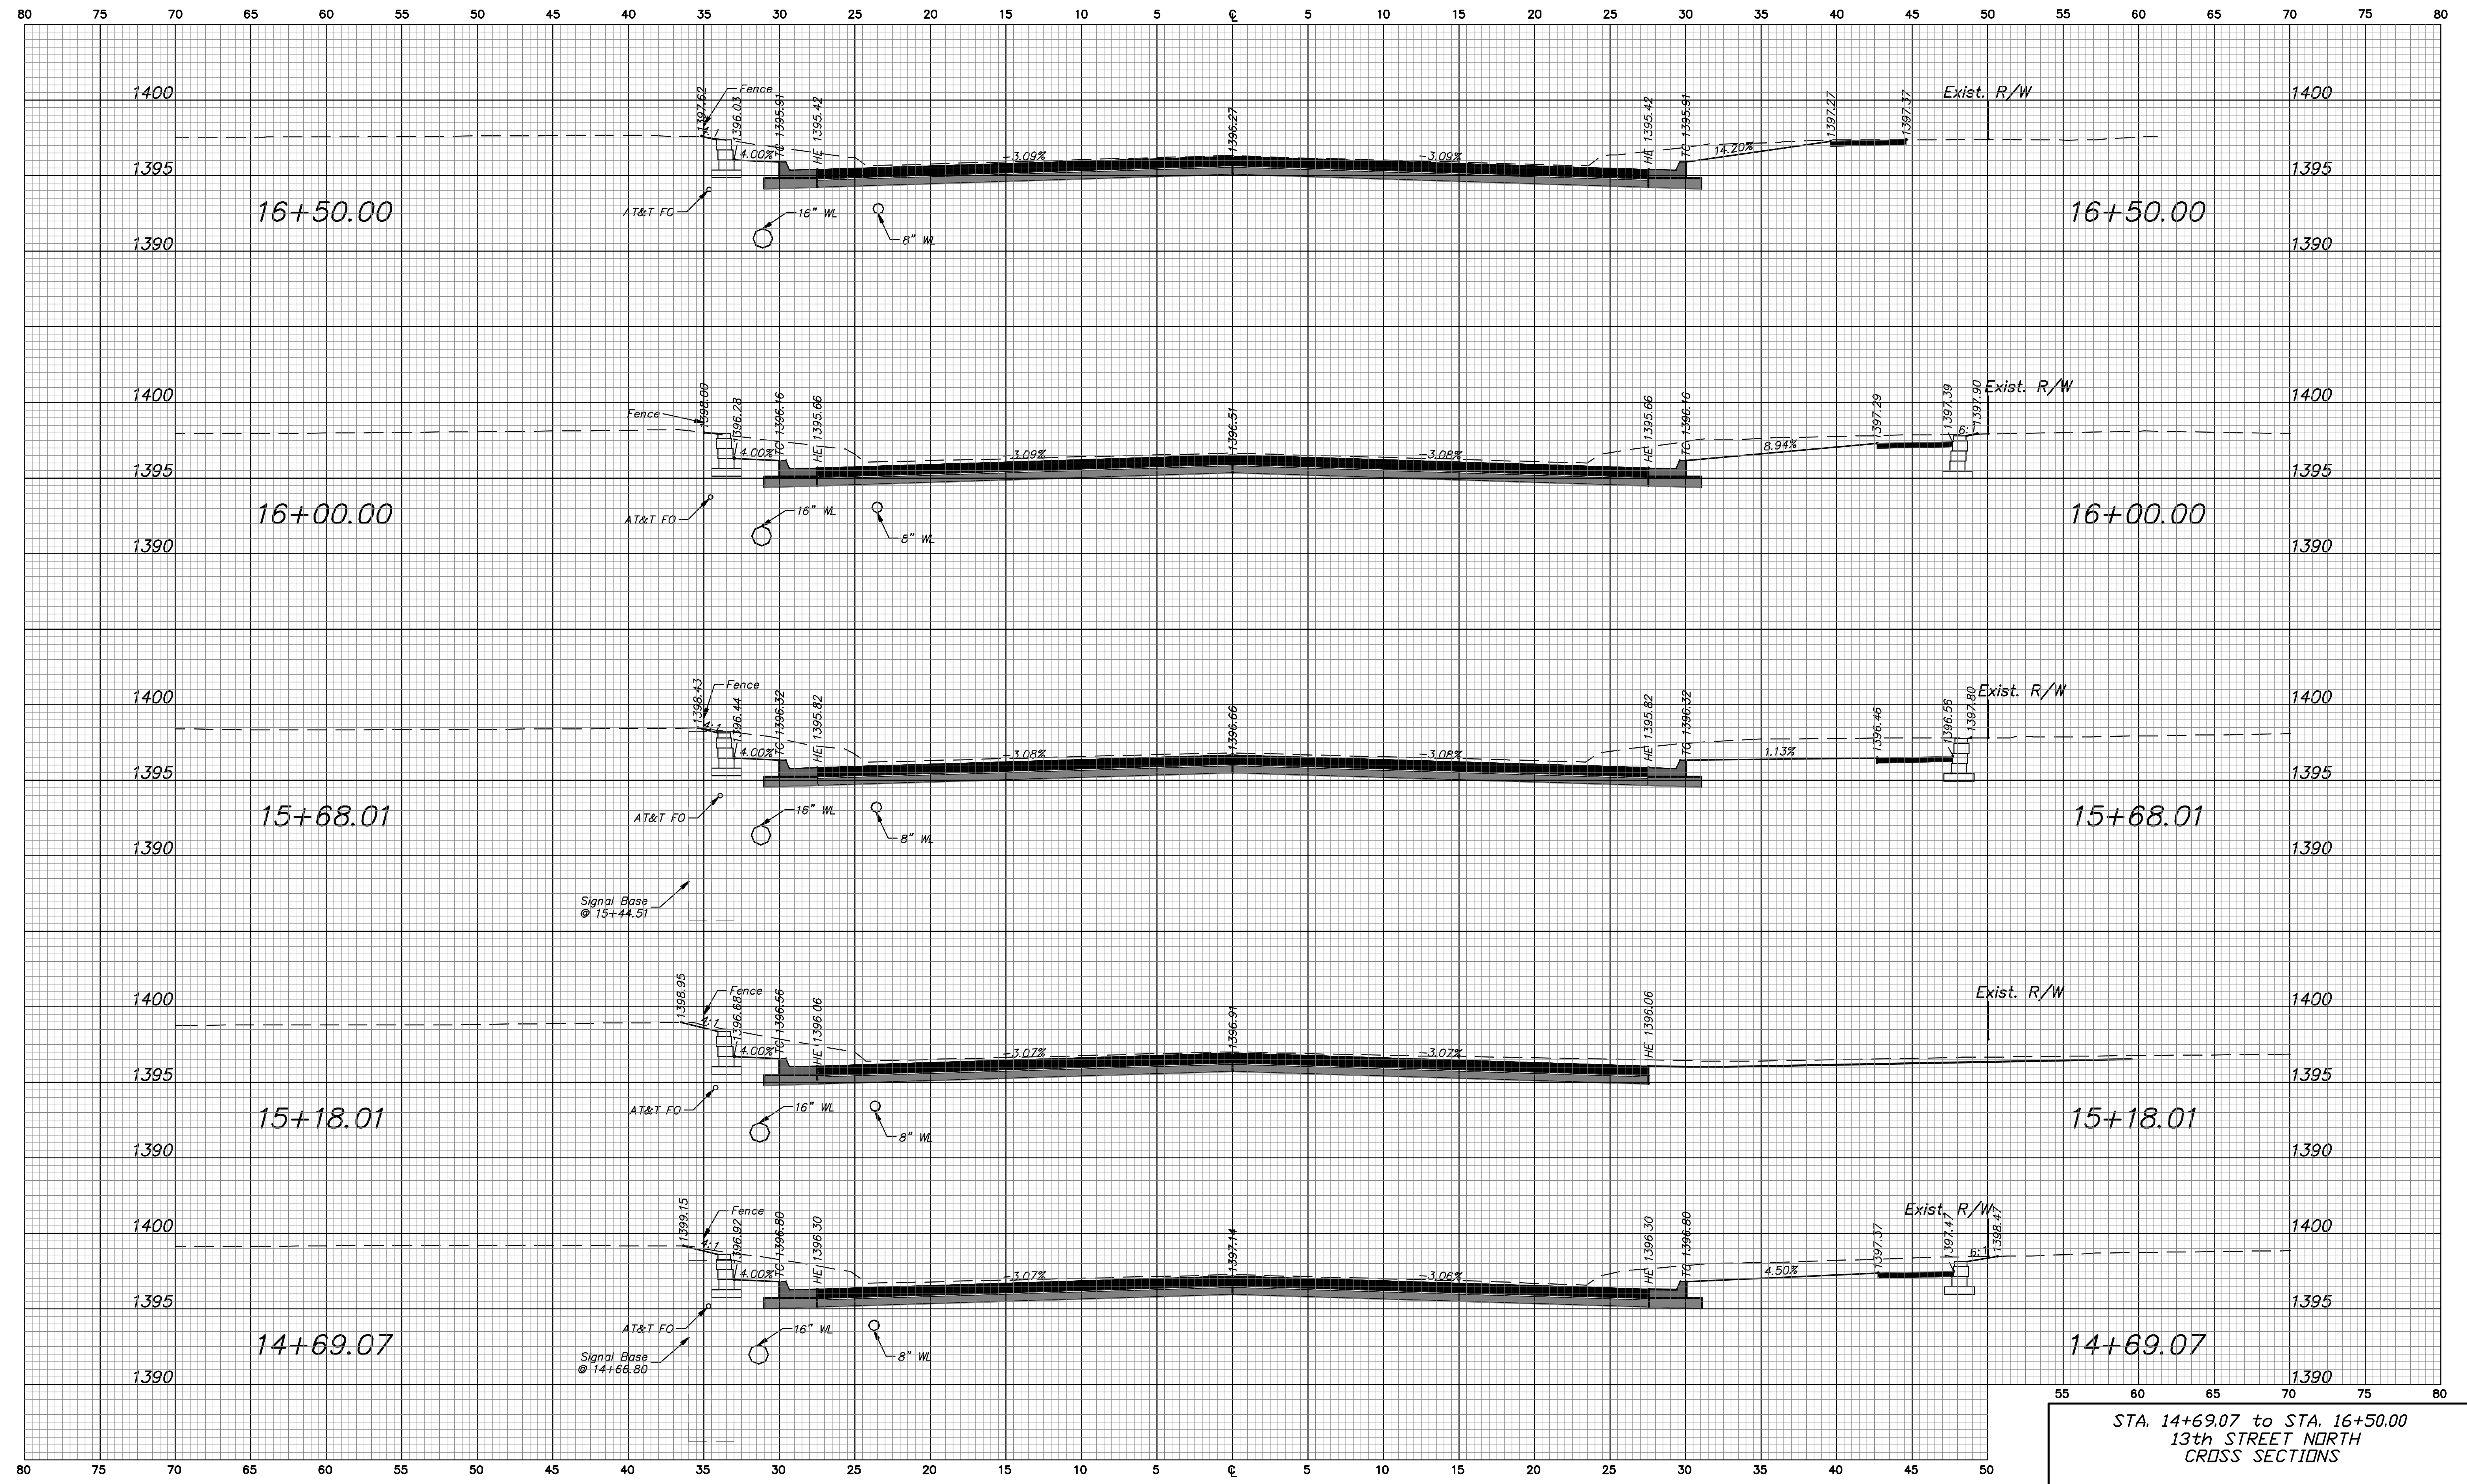

STA. 14+69.07 to STA. 16+50.00
 13th STREET NORTH
 CROSS SECTIONS