


| | | | | |
|--------|-------------|------|-----------|--------------|
| STATE | PROJECT NO. | YEAR | SHEET NO. | TOTAL SHEETS |
| KANSAS | 87N-0582-01 | 2015 | 52 | 59 |

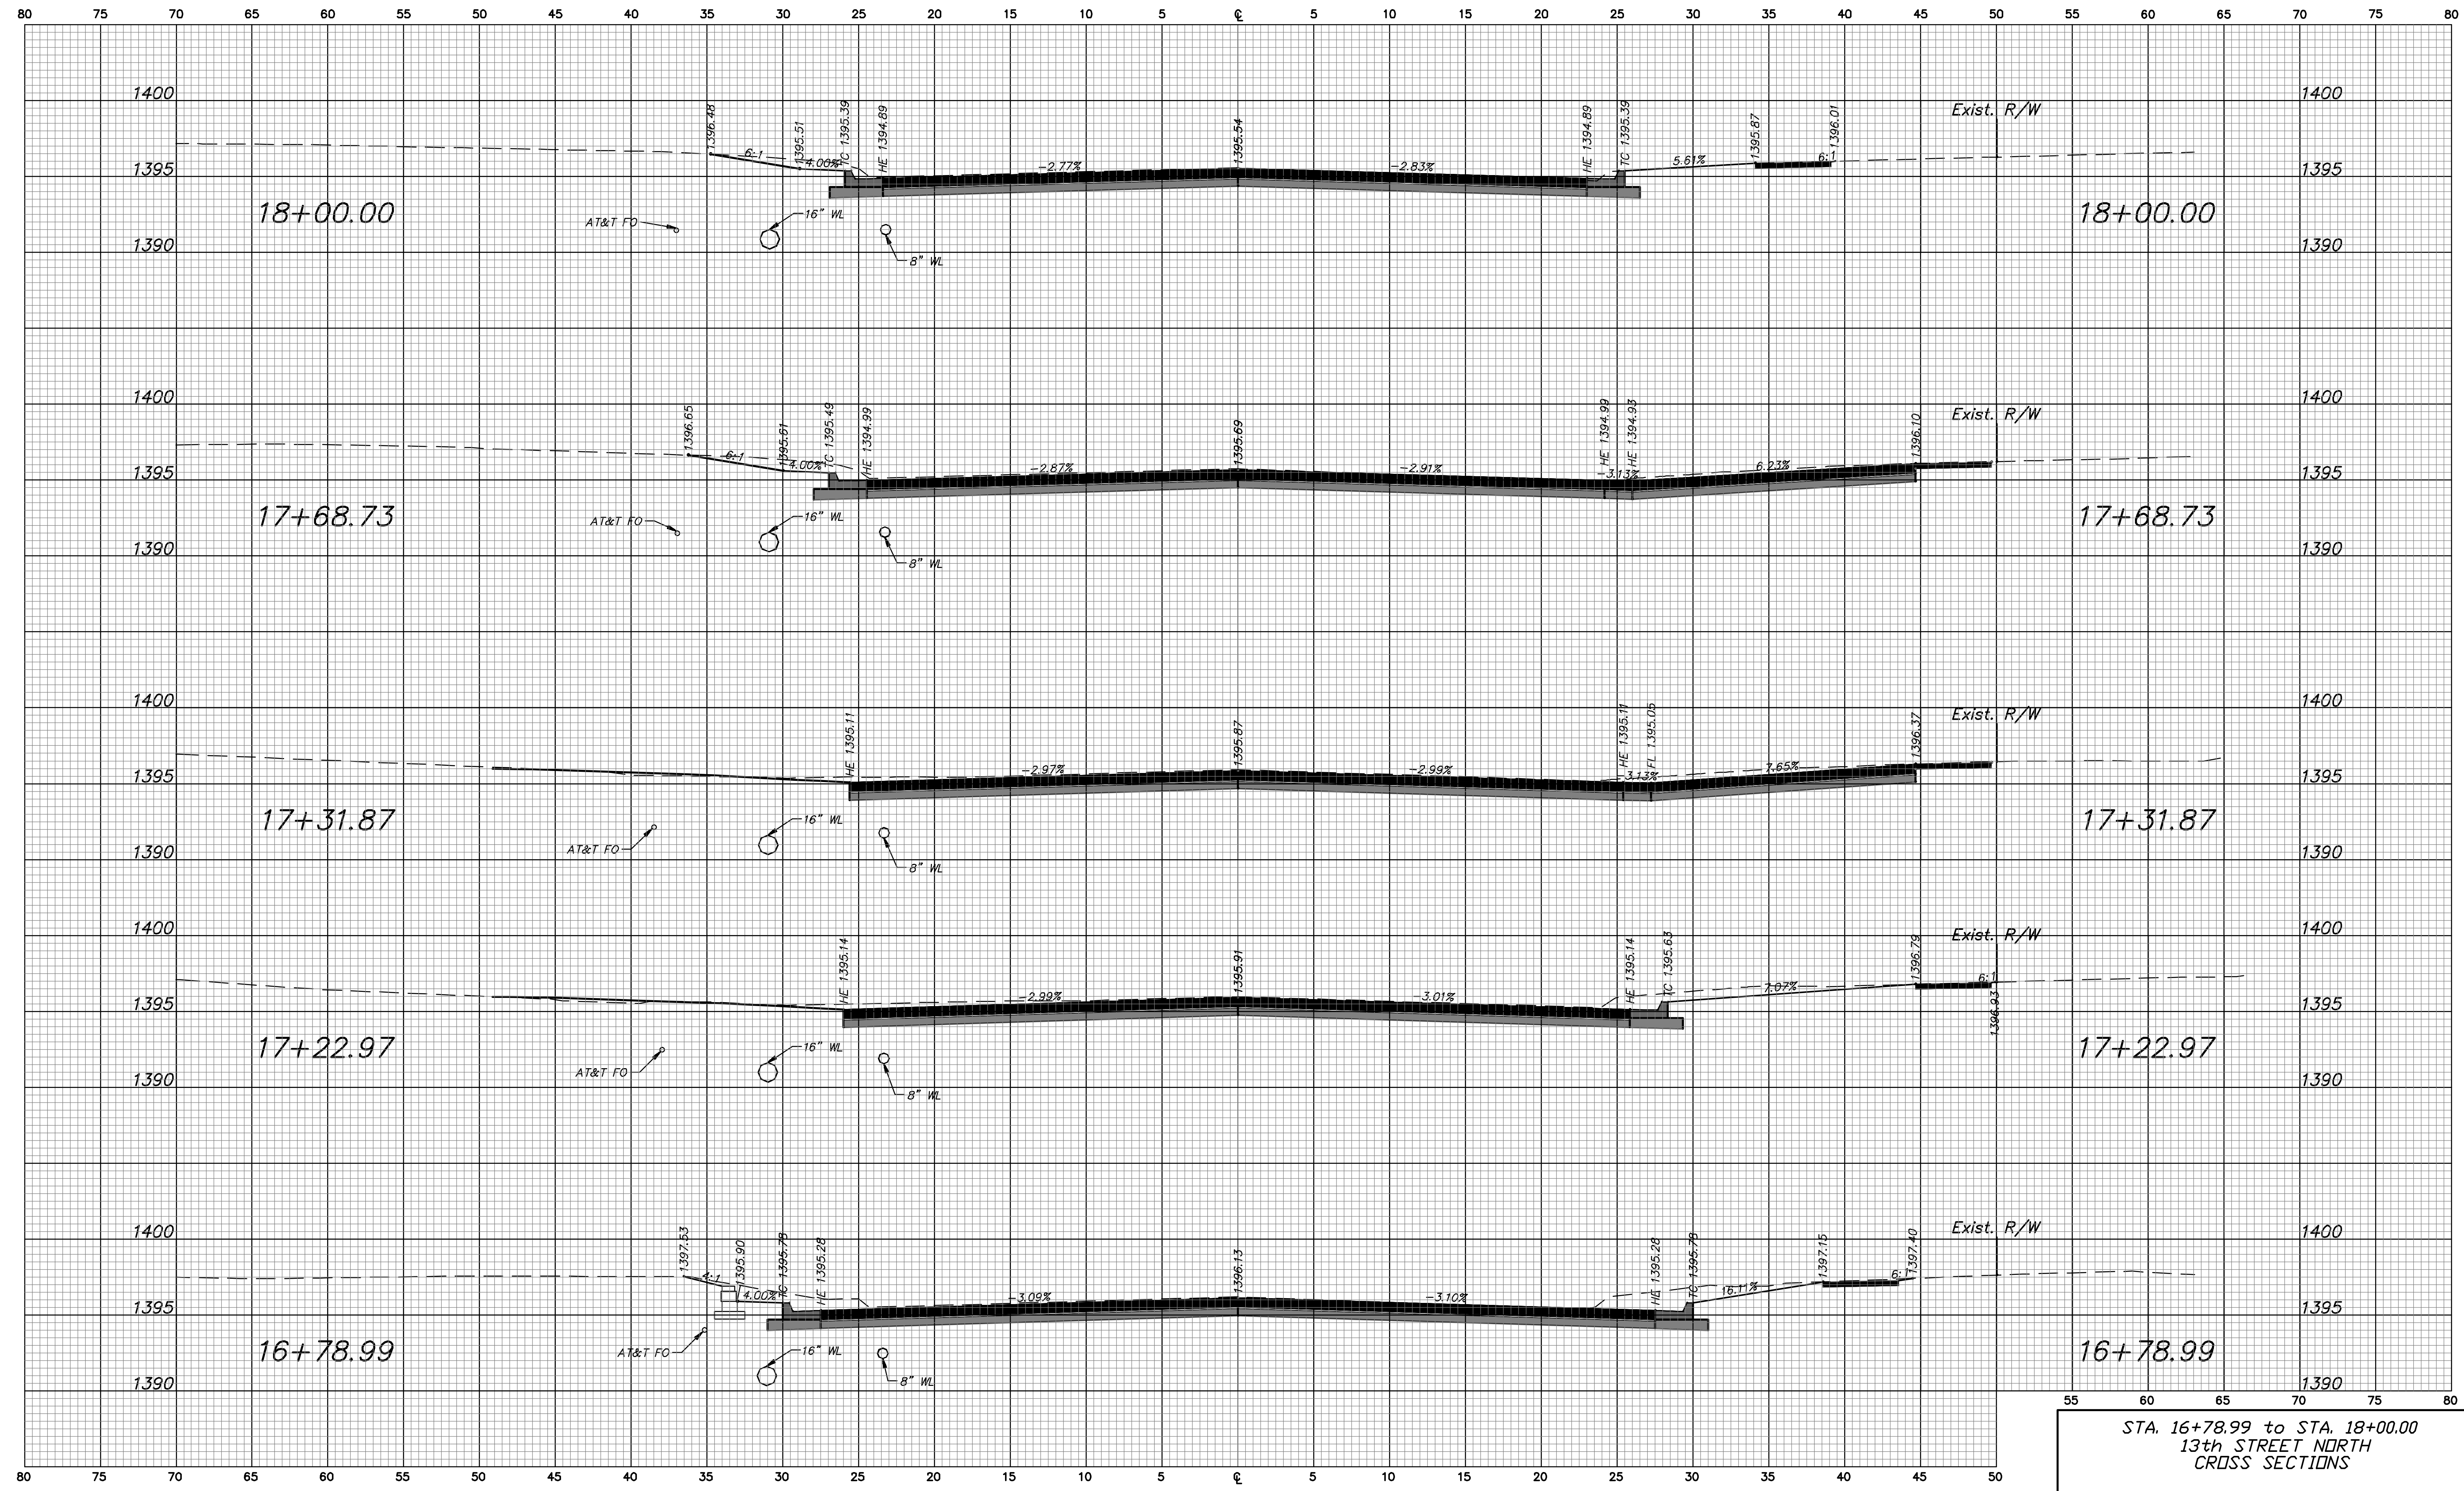

STA. 16+78.99 to STA. 18+00.00
13th STREET NORTH
CROSS SECTIONS